


REVISIONS

Lots 37 to 41, 49 to 58 - C.S.M. 9520
 Lots 1 to 10, 21 to 36 - C.S.M. 9529
 Lots 59 to 74 - C.S.M. 9530

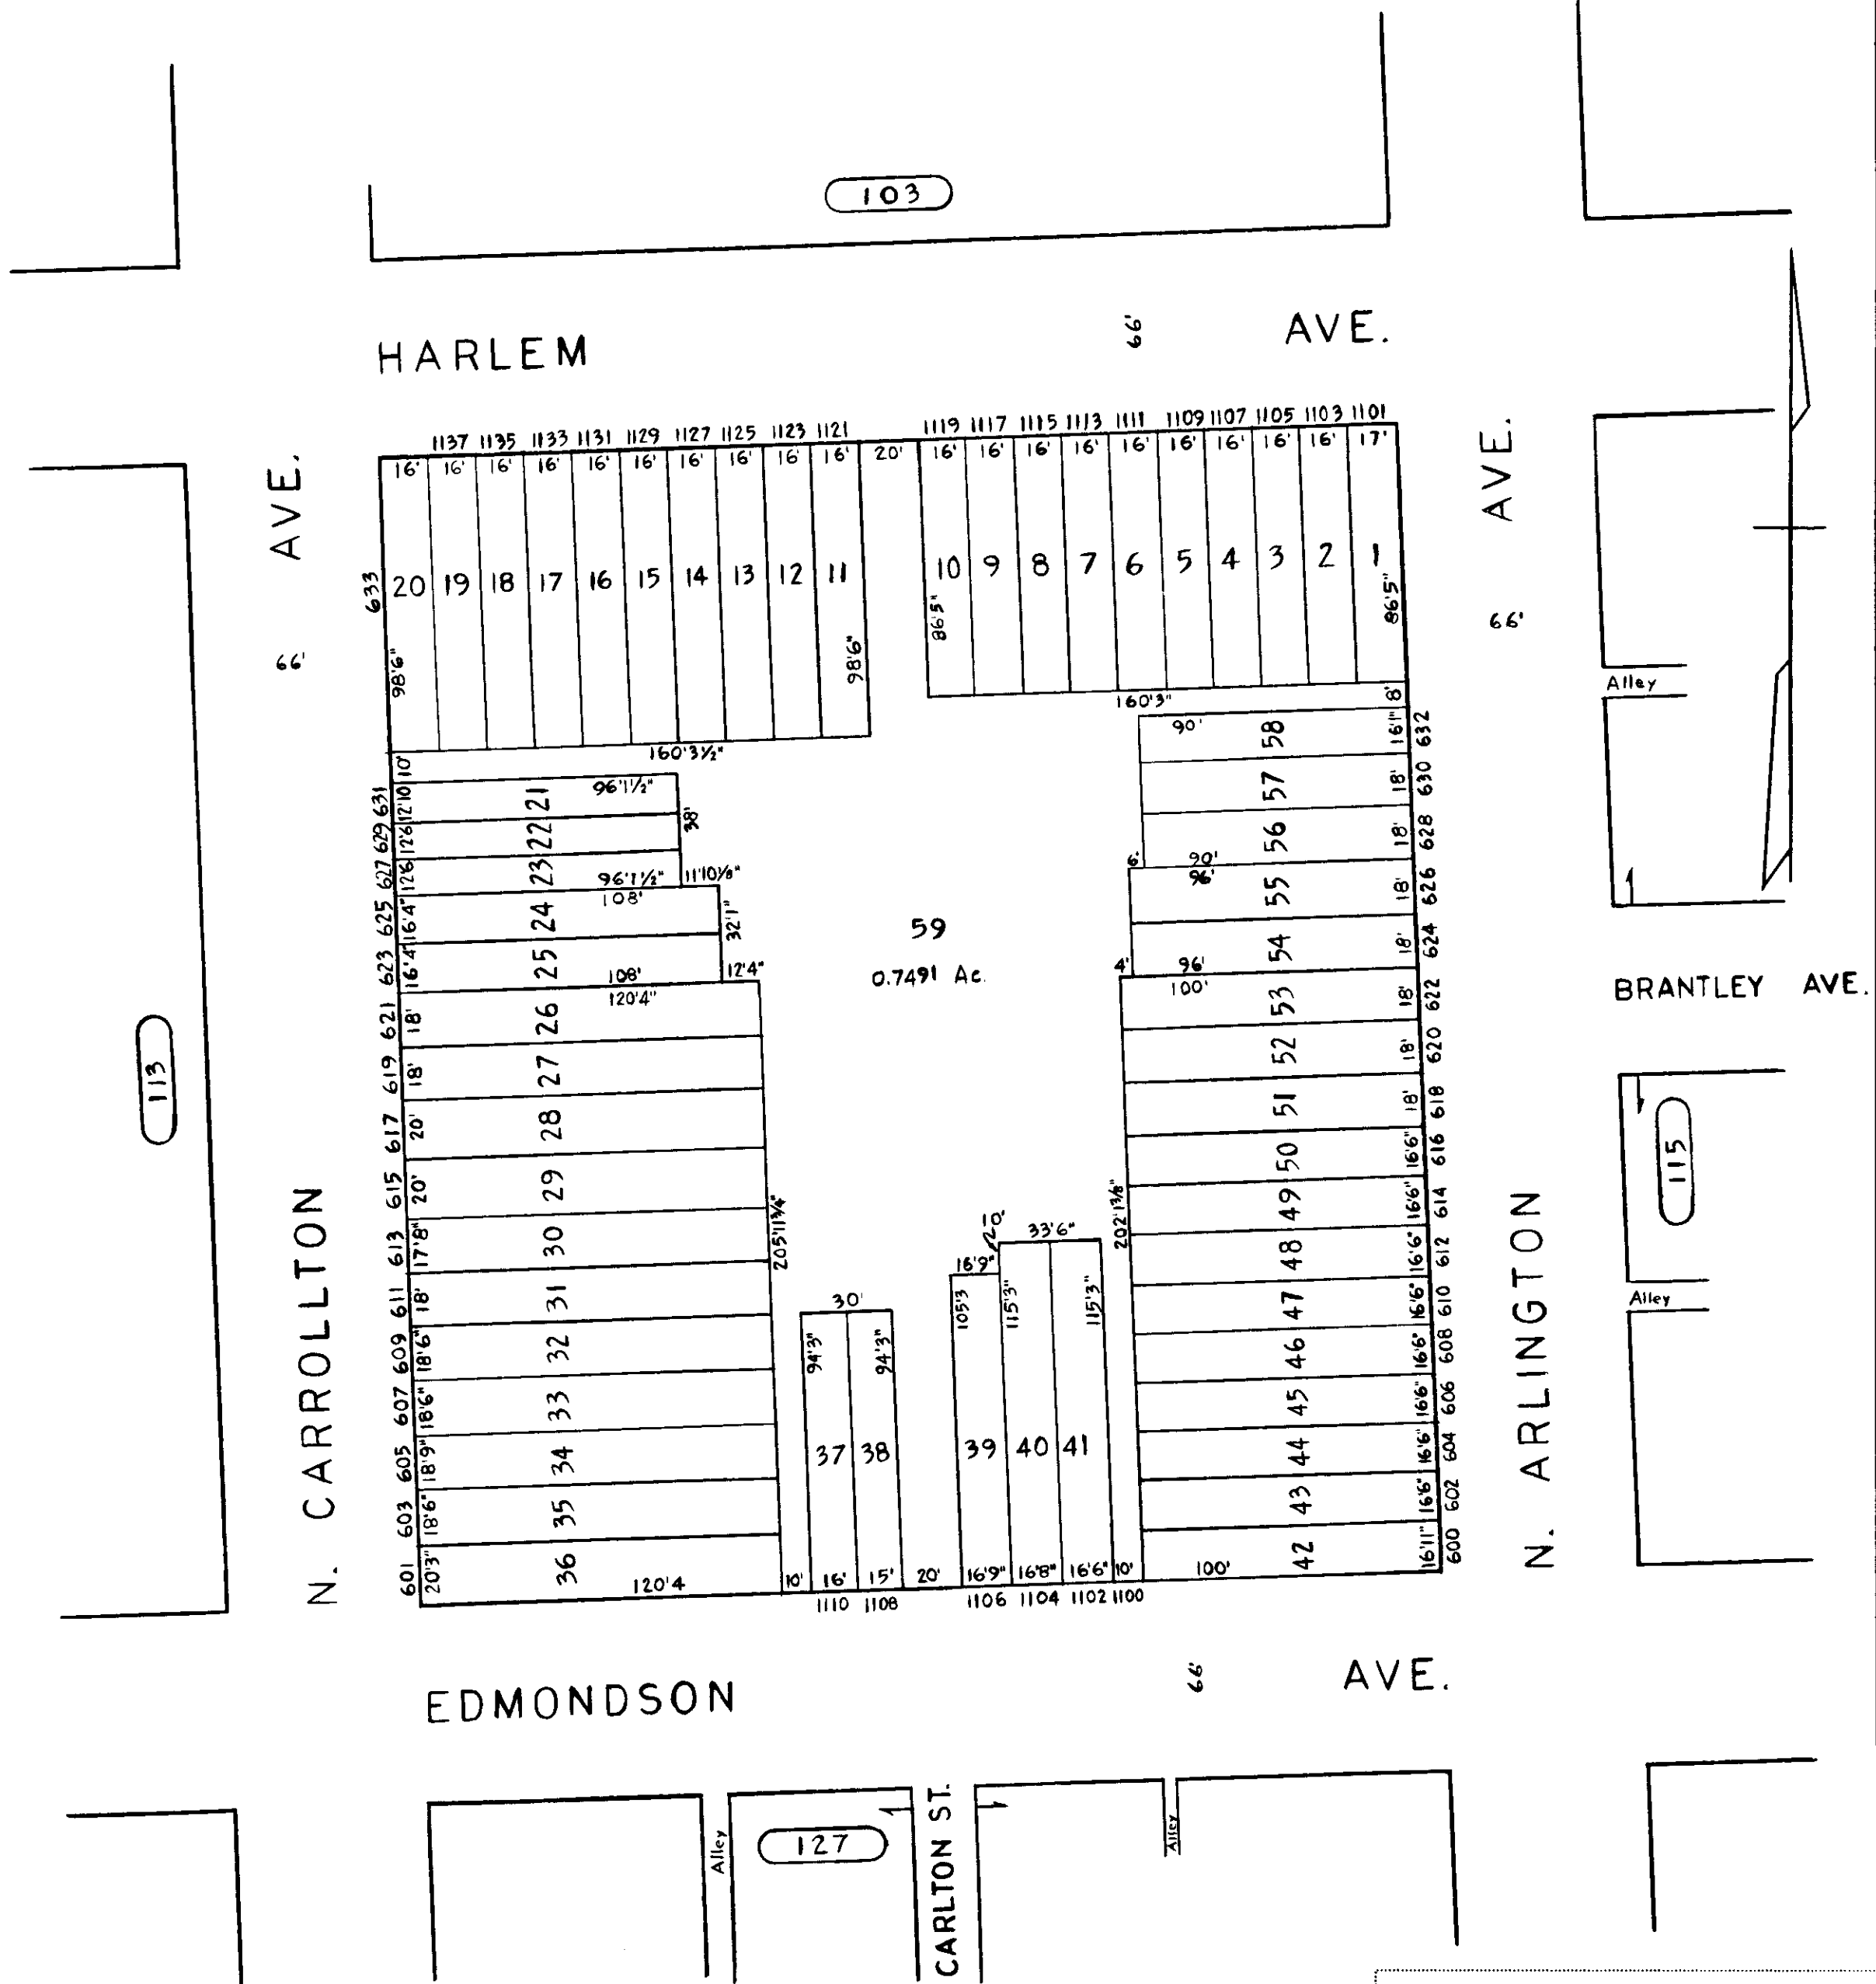

TRACED BY A. Carolan
 LETTERED BY A.C.
 CHECKED BY _____

NOTICE
 THIS IS A REAL PROPERTY PLAT AS PROVIDED FOR UNDER ARTICLE 76(d) OF THE CITY CHARTER IT IS COMPILED FROM TITLE AND OTHER SOURCES AND IS NOT AN AUTHENTIC SURVEY.

CITY OF BALTIMORE
 DEPARTMENT OF PUBLIC WORKS
 PROPERTY LOCATION DIVISION
 WARD **16** SECTION **14**
 BLOCK **114**
 SCALE 1" = 50' DATE DEC 1965