


REVISIONS

REVISIONS

W. SARATOGA


ST.

ST.

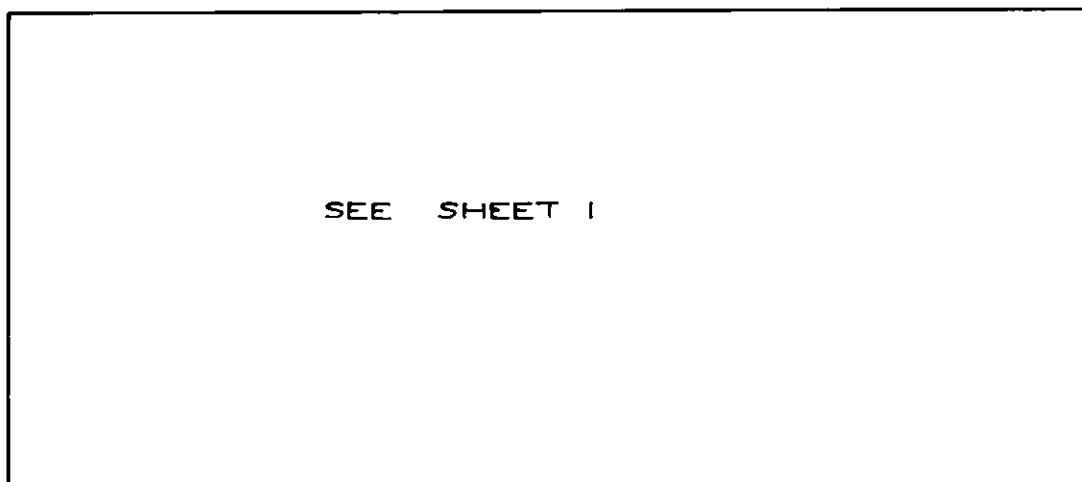


SEE SHEET 1

20 ALLEY 20'

 

ST.

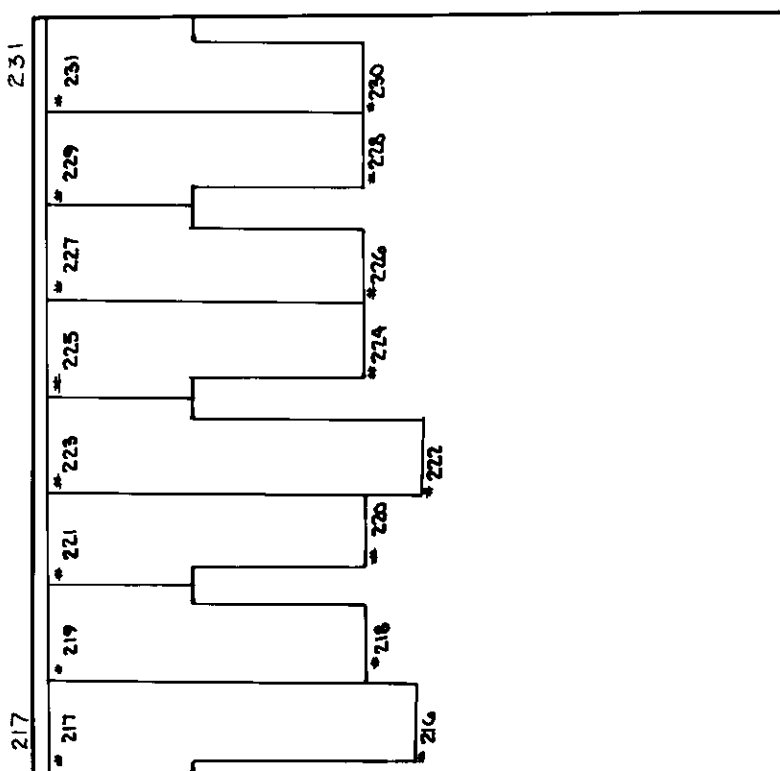


ST.

SEE SHEET 1

N WOODYEAR

BETHANY

LANE

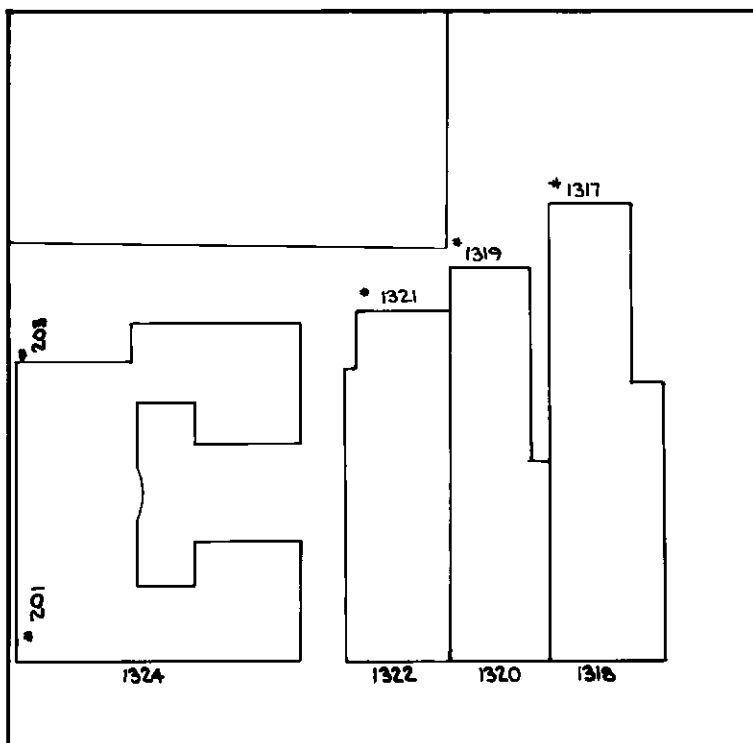

SEE SHEET 1

4 ALLEY 4'

N CALHOUN

N CAREY

1324

1316

SHEETS IN SET 2
SHEET No 2

W LEXINGTON

(BUILDING & ADDRESS INFO. ONLY)

ST.

NOTICE

THIS IS A REAL PROPERTY PLAT AS PROVIDED FOR UNDER ARTICLE 76(D) OF THE CITY CHARTER IT IS COMPILED FROM TITLE AND OTHER SOURCES AND IS NOT AN AUTHENTIC SURVEY.

CITY OF BALTIMORE
DEPARTMENT OF PUBLIC WORKS

PROPERTY LOCATION DIVISION

WARD 19 SECTION 14

BLOCK 168

SCALE 1" = 40' DATE MAY 1984

TRACED BY PMF

LETTERED BY PMF

CHECKED BY