


REVISIONS

LOTS 68 TO 71 CONS'D PER APP. 2064. C. SH. 1248.
 LOTS 18, 23, 24 PER DEEDS C. SH. 6563
 LOTS 58 THRU 62 CONS'D PER APP. C. SH. 81-456
 LOTS 12 THRU 18 CONS'D PER APP. C. SH. 82-532
 LOTS 25, 80, 81, CONS'D PER O.O. CH. SH. 06-298
 LOTS 65 THRU 68/7 AND 72 THRU 79 CONS'D PER O.O.; CH. SH. 19-127-128

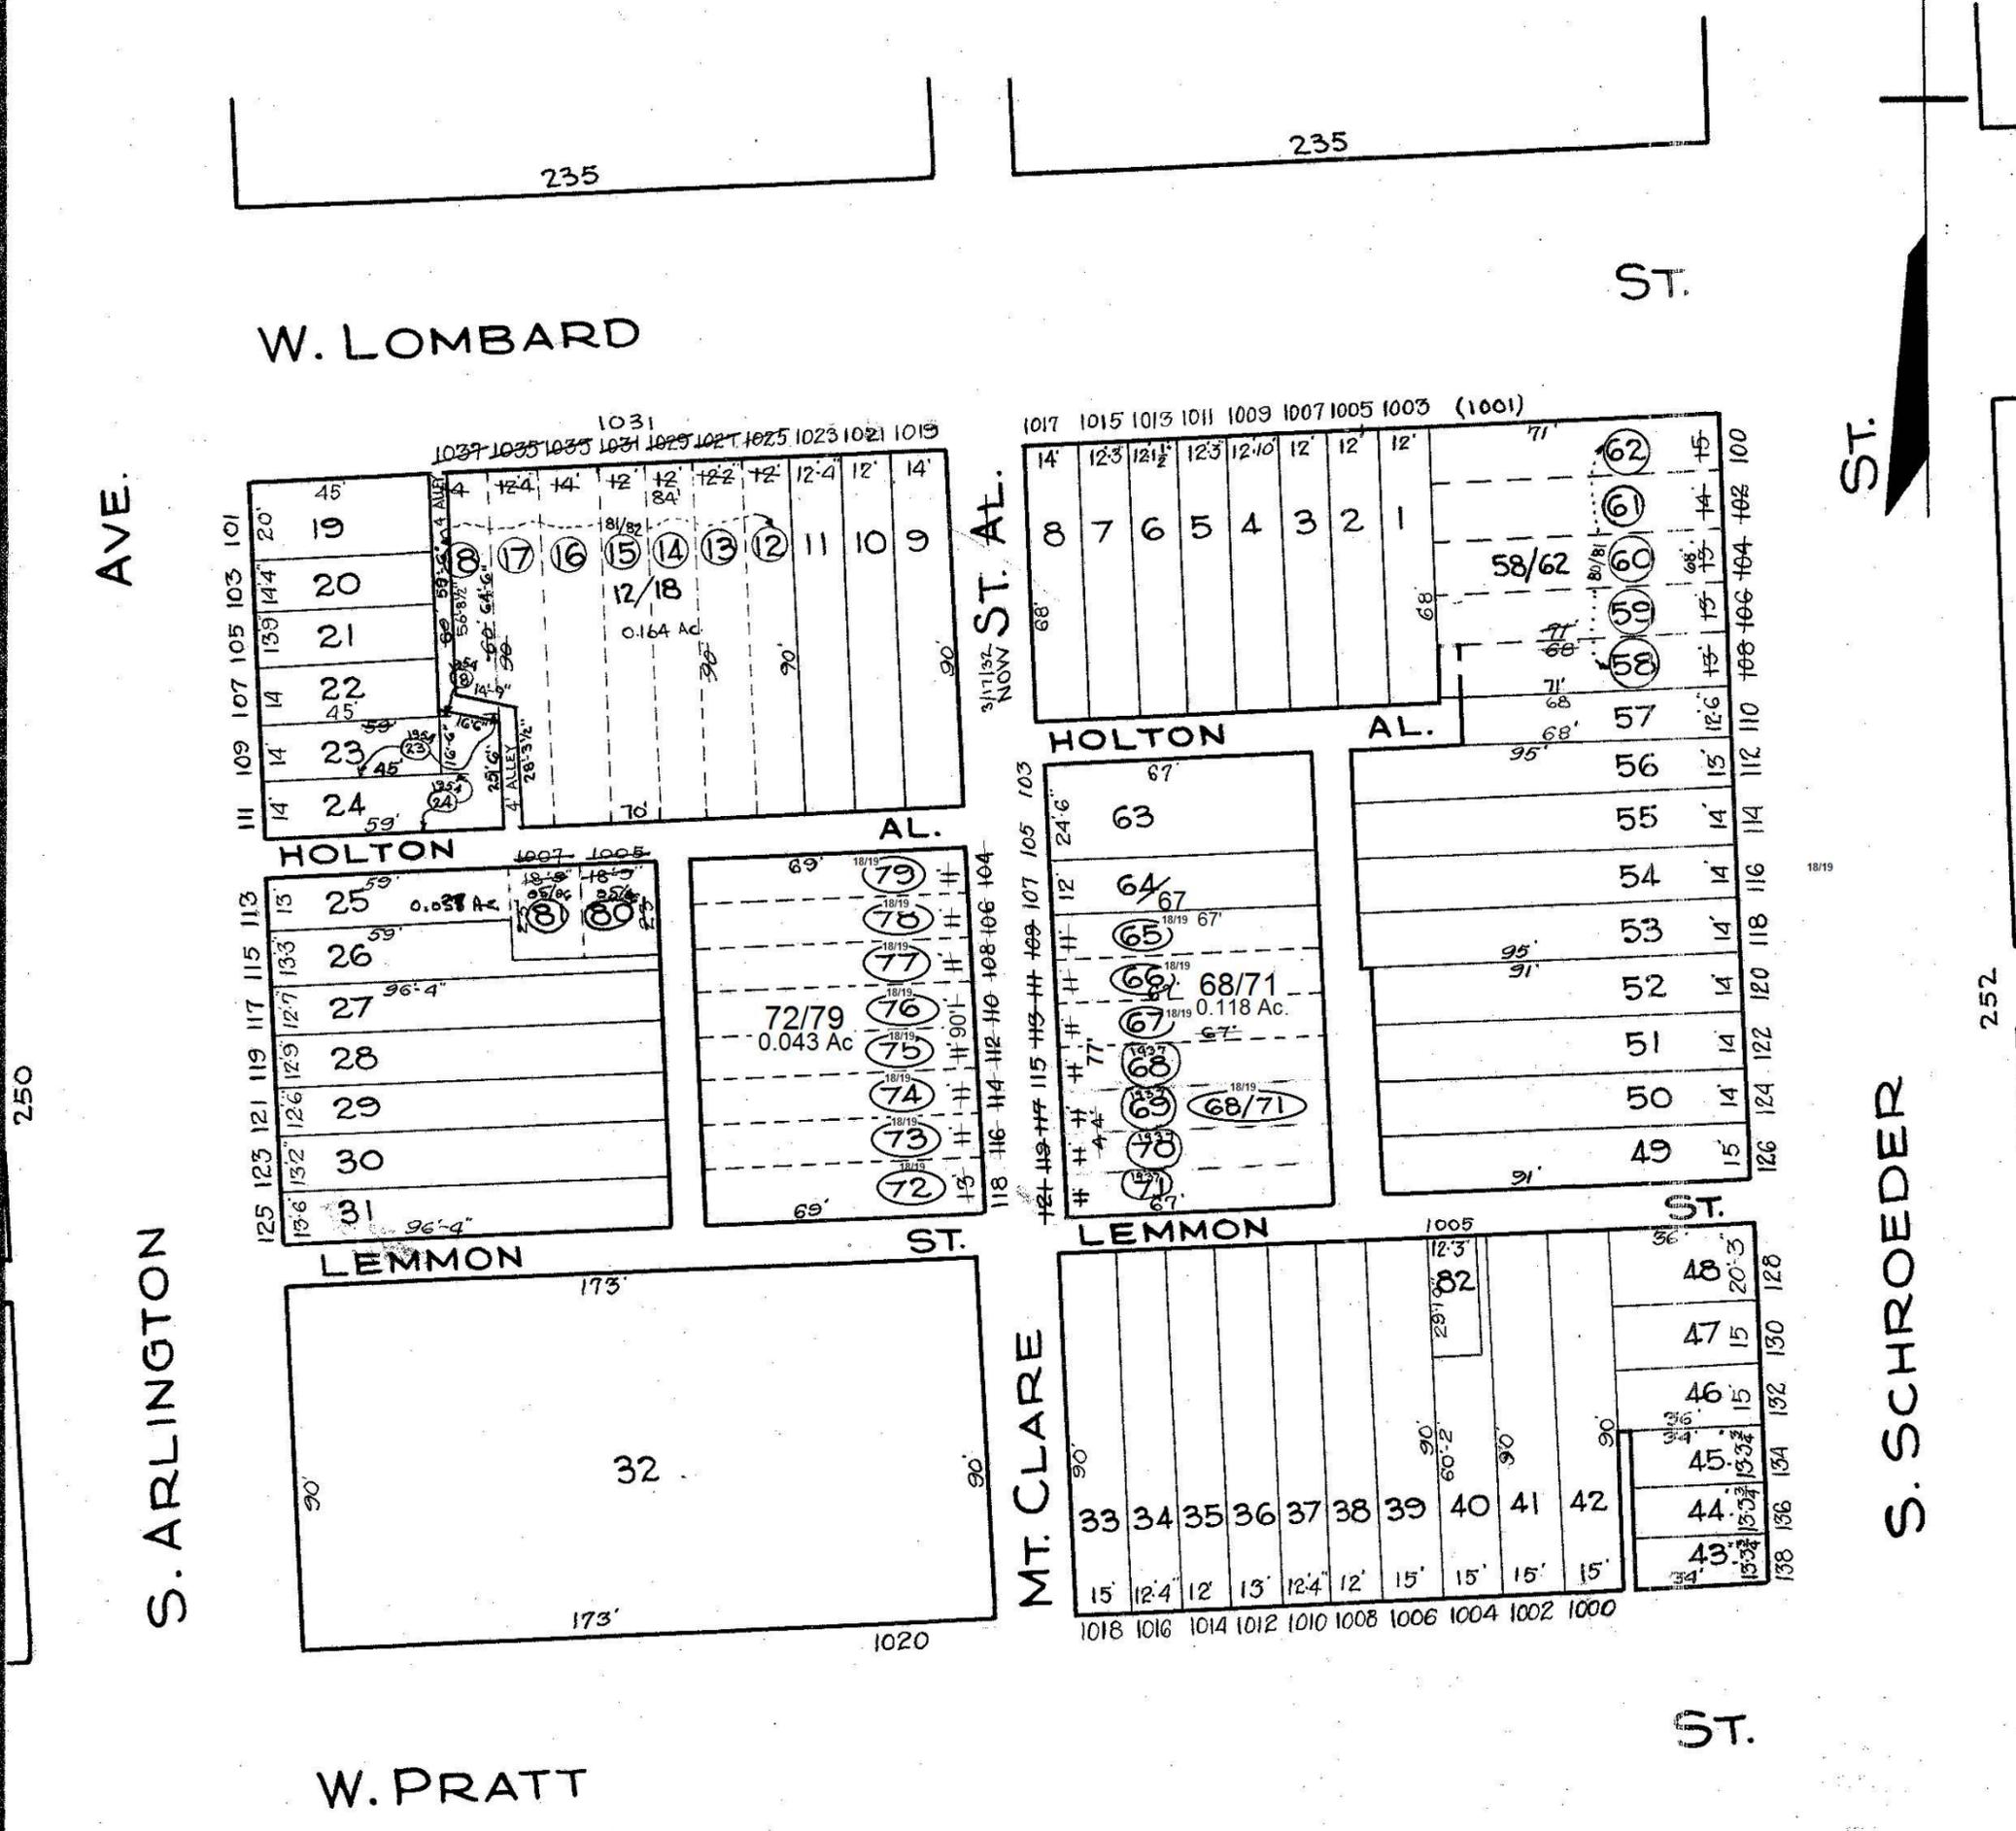

250

252

TRACED BY G. Moorehead
 LETTERED BY G. Moorehead
Jos. J. Rokosky
 CHECKED BY _____

NOTICE

THIS IS A REAL PROPERTY PLAT AS PROVIDED FOR UNDER ARTICLE 76(b) OF THE CITY CHARTER. IT IS COMPILED FROM TITLE AND OTHER SOURCES AND IS NOT AN AUTHENTIC SURVEY.

CITY OF BALTIMORE
 DEPARTMENT OF PUBLIC WORKS
BUREAU OF SURVEYS
 PROPERTY LOCATION DIVISION

WARD **8** SECTION **8**
 BLOCK **251**

SCALE: 1 INCH = 40 FT. DATE: July 1929