


REVISIONS

LOTS 22 & 22A PER SUB-DIV DEED, C. 54. 90-308

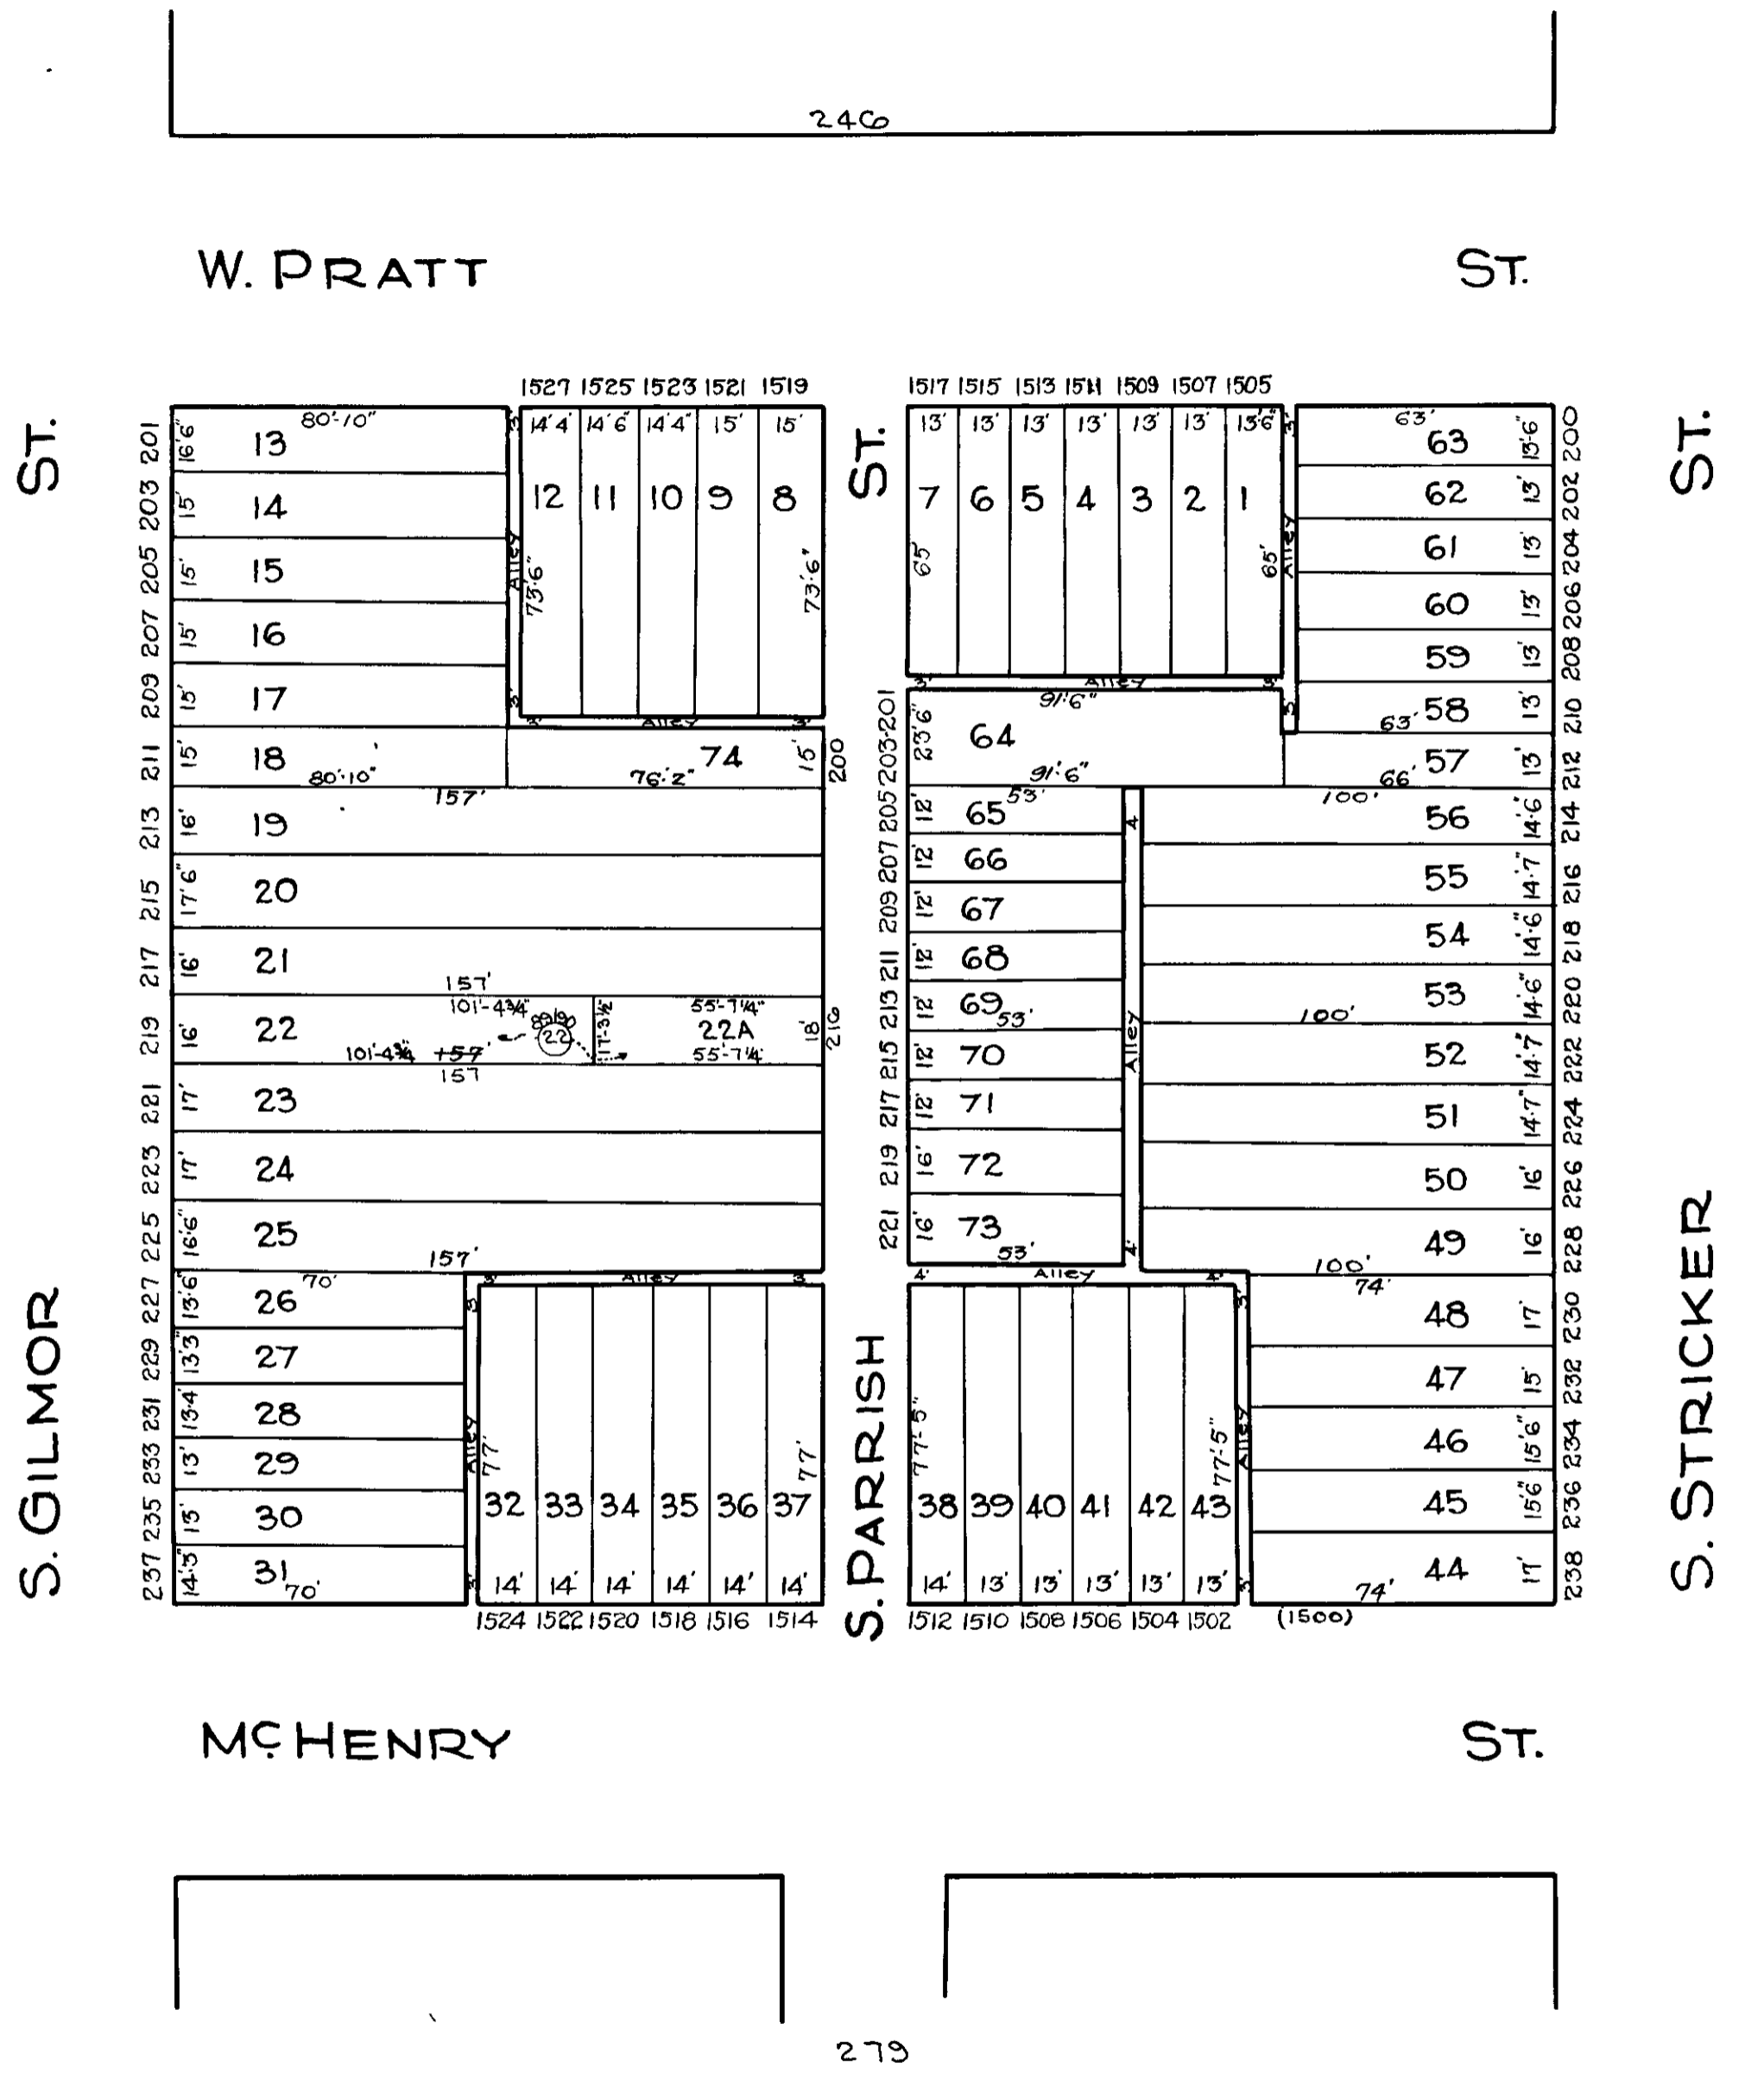

NOTICE

THIS IS A REAL PROPERTY PLAT AS PROVIDED FOR UNDER ARTICLE 76(d) OF THE CITY CHARTER IT IS COMPILED FROM TITLE AND OTHER SOURCES AND IS NOT AN AUTHENTIC SURVEY.

CITY OF BALTIMORE
DEPARTMENT OF PUBLIC WORKS
BUREAU OF SURVEYS
PROPERTY LOCATION DIVISION

WARD 19 SECTION 12
BLOCK 263

SCALE 1 INCH = 40 FT. DATE July 1929

TRACED BY G. Moorehead
LETTERED BY G. Moorehead
 Jos J. Rokosky
CHECKED BY: