


REVISIONS
Dim. Lots, 24, 45 per Bauersfeld, C Sh 1435 A

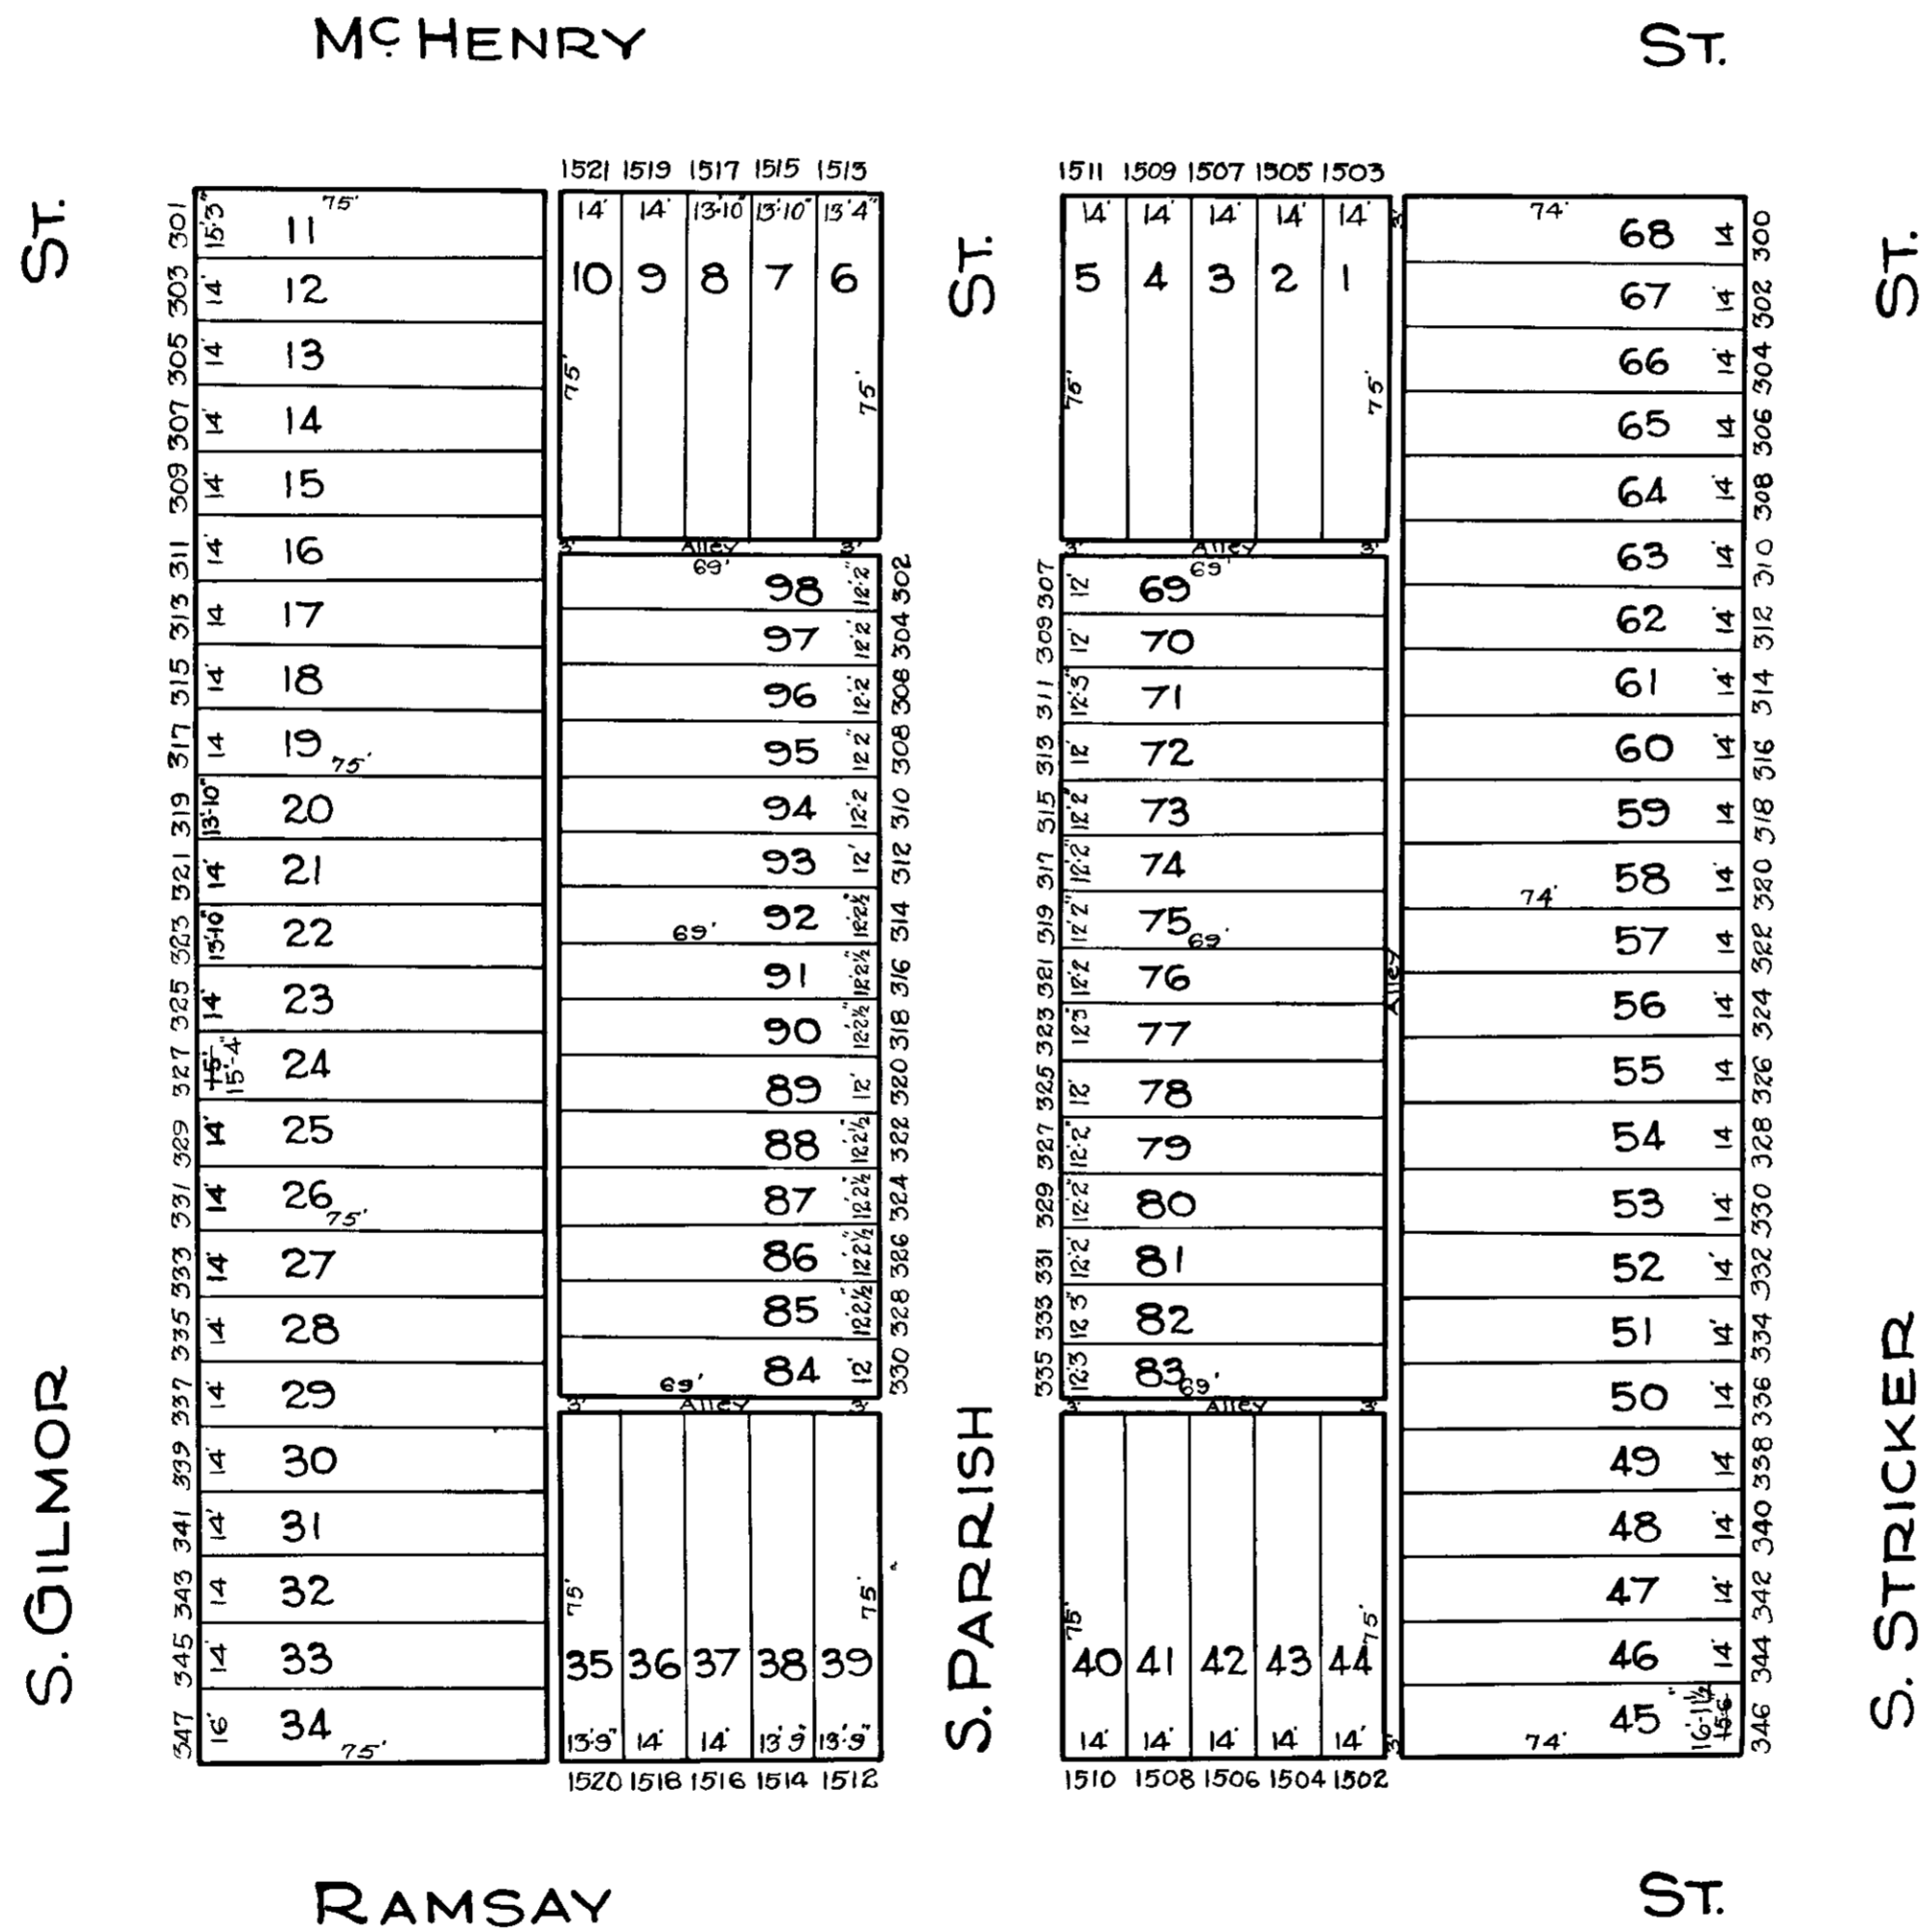

TRACED BY *G. Moorehead*
LETTERED BY *G. Moorehead*
Joe J. Rakosky
CHECKED BY _____

NOTICE
THIS IS A REAL PROPERTY PLAT AS PROVIDED FOR UNDER ARTICLE 76(b) OF THE CITY CHARTER. IT IS COMPILED FROM TITLE AND OTHER SOURCES AND IS NOT AN AUTHENTIC SURVEY.

CITY OF BALTIMORE
DEPARTMENT OF PUBLIC WORKS
BUREAU OF SURVEYS
PROPERTY LOCATION DIVISION
WARD 19 SECTION 9
BLOCK 279
SCALE 1 INCH = 40 FT. DATE July 1929