


REVISIONS.

Lots 11&12 Divided Per O.O. & B of A, C.Sh.3359.
 LOT 67 DIM CHANGED PER DEED CSH 75-103
 LOT 15/16 CONSD PER, D OF A, C. SH. 83-542
 LOT 1/2 DIM CH. PER DEED C. SH. 88-100
 LOTS 6&7 CONSD PER, O.O., C. SH. 89-386
 LOTS 3, 4 & 5 CONSD PER O.O.; C. SH. 96-090

W. NORTH

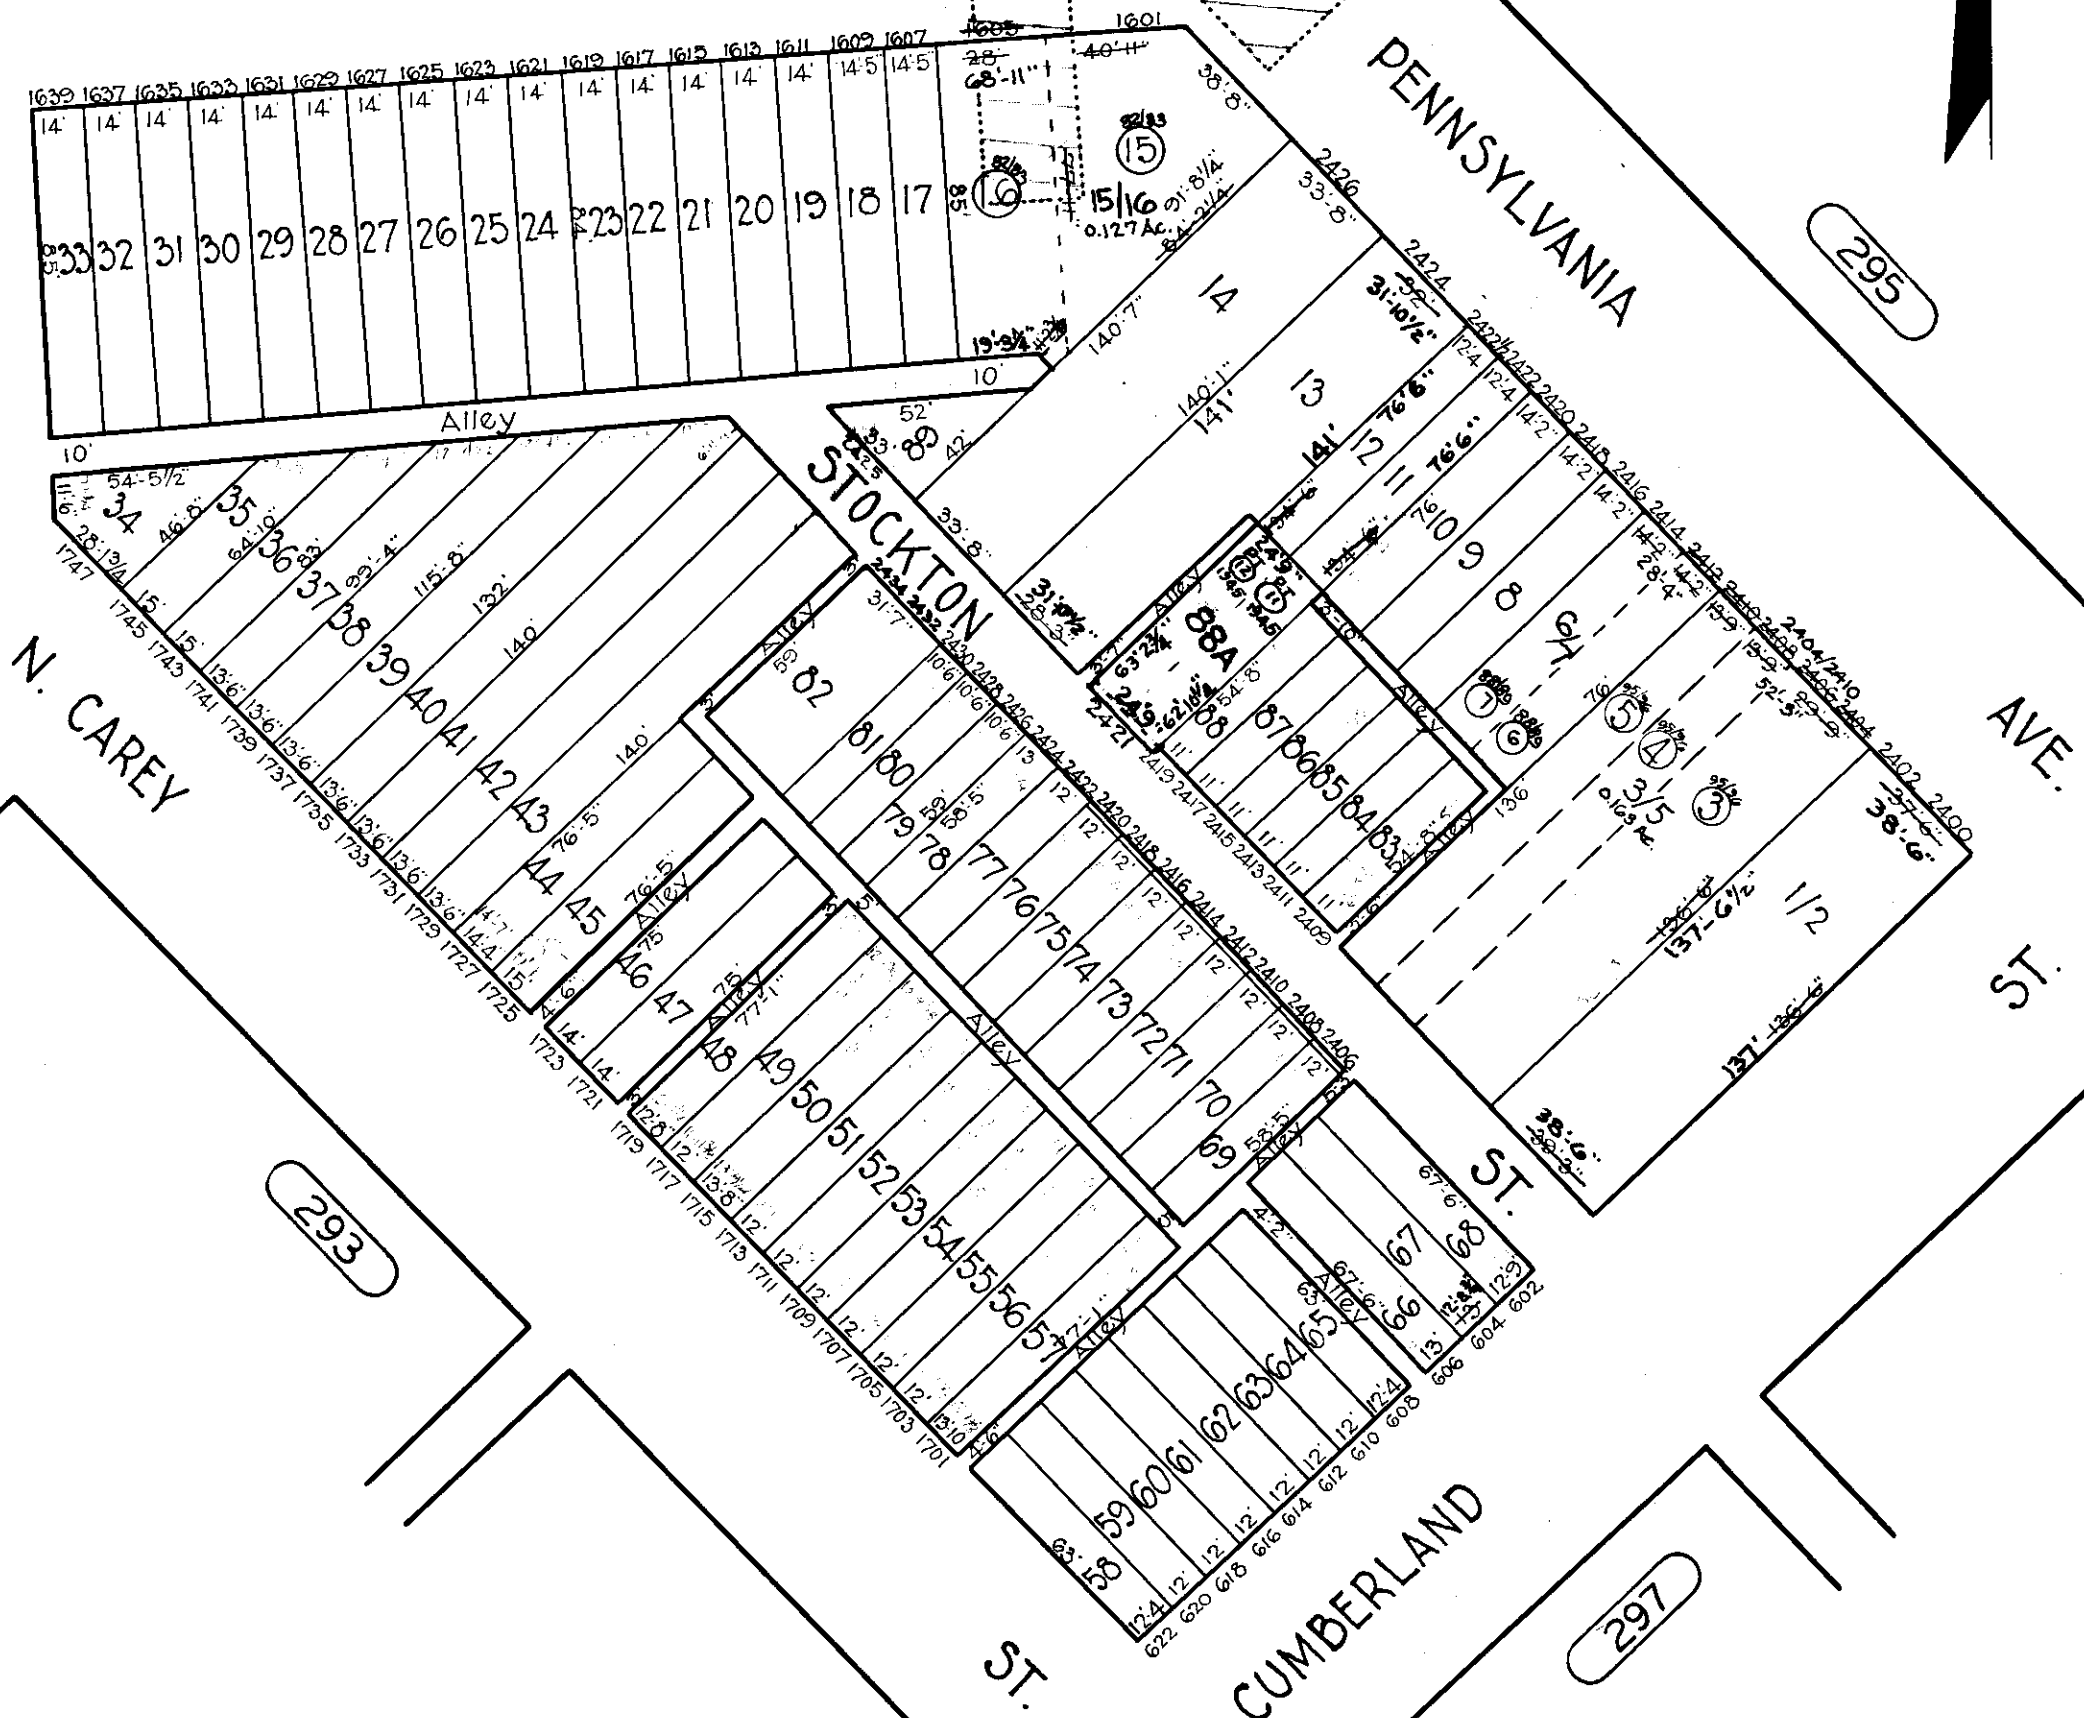

NOTICE

THIS IS A REAL PROPERTY PLAT AS PROVIDED
 FOR UNDER ARTICLE 76(d) OF THE CITY CHARTER.
 IT IS COMPILED FROM TITLE AND OTHER
 SOURCES AND IS NOT AN AUTHENTIC SURVEY.

TRACED BY G. Moorehead

LETTERED BY W. M. Lee

CHECKED BY

CITY OF BALTIMORE
 DEPARTMENT OF PUBLIC WORKS
 BUREAU OF SURVEYS
 PROPERTY LOCATION DIVISION

WARD 15 SECTION 13
 BLOCK 294

SCALE 1" = 50' 0" DATE July 1929