
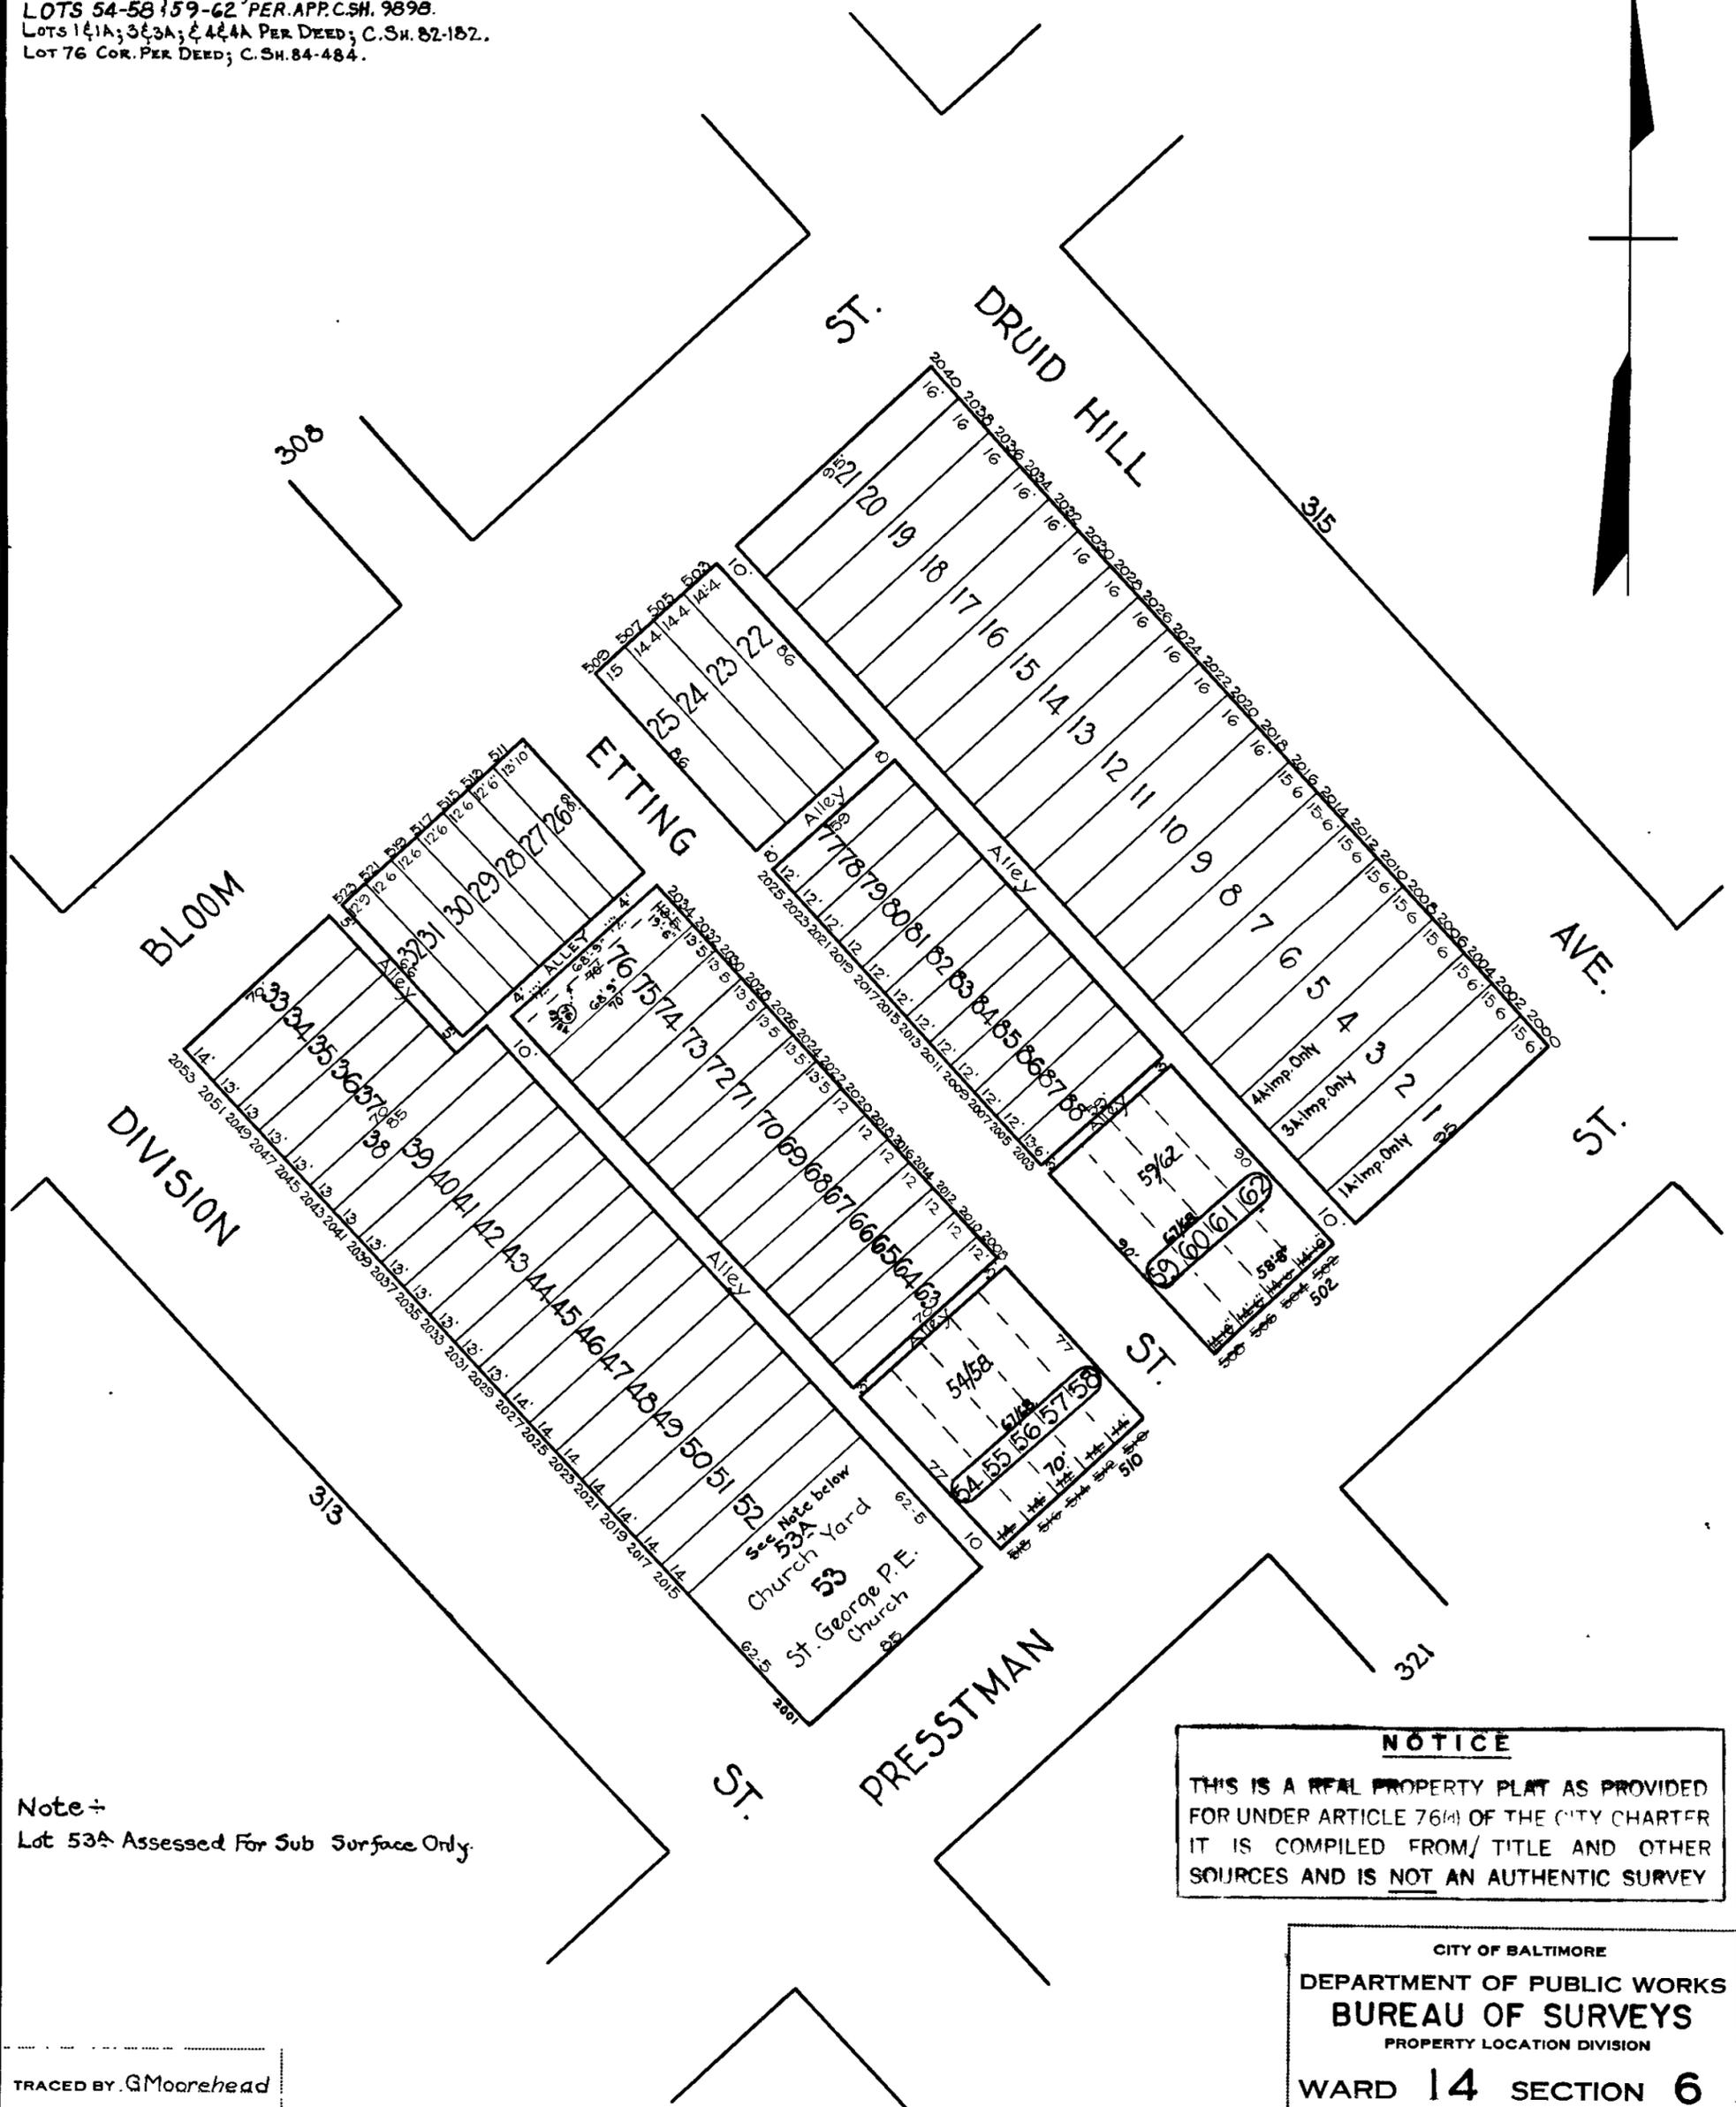


REVISIONS

Lot 53A per B. of A. C. Sh. 2523
 LOTS 54-58 159-62 PER APP. C. SH. 9898.
 LOTS 1 & 1A; 3 & 3A; 4 & 4A PER DEED; C. SH. 82-182.
 LOT 76 COR. PER DEED; C. SH. 84-484.

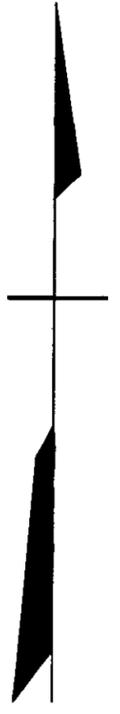

Note +
 Lot 53A Assessed For Sub Surface Only.

NOTICE
 THIS IS A REAL PROPERTY PLAT AS PROVIDED FOR UNDER ARTICLE 76(M) OF THE CITY CHARTER IT IS COMPILED FROM/ TITLE AND OTHER SOURCES AND IS NOT AN AUTHENTIC SURVEY

TRACED BY: G. Moorehead
 LETTERED BY: W. M. Lee
 CHECKED BY:

CITY OF BALTIMORE
 DEPARTMENT OF PUBLIC WORKS
 BUREAU OF SURVEYS
 PROPERTY LOCATION DIVISION
 WARD 14 SECTION 6
 BLOCK 314
 SCALE: 1" = 50'.0" DATE: July 1929