


REVISIONS

Lots 25 & 26 Cons'd Per O.O.C.D. of A. C. Sh. 8015
 Lots 8 & 9 Cons'd Per O.O.C. Sh. 9637
 Lots 38, 40 Cons'd Per App C. Sh. 80-290
 Lots 1 & 1A; 2 & 2A; 3 & 3A; 4 & 4A Per Deed; C. Sh. 82-183.
 Lot 8/9 Div Per Deed, C. Sh. 90-348
 Lots 36 & 37 Cons'd Per O.O. C. Sh. 02-185

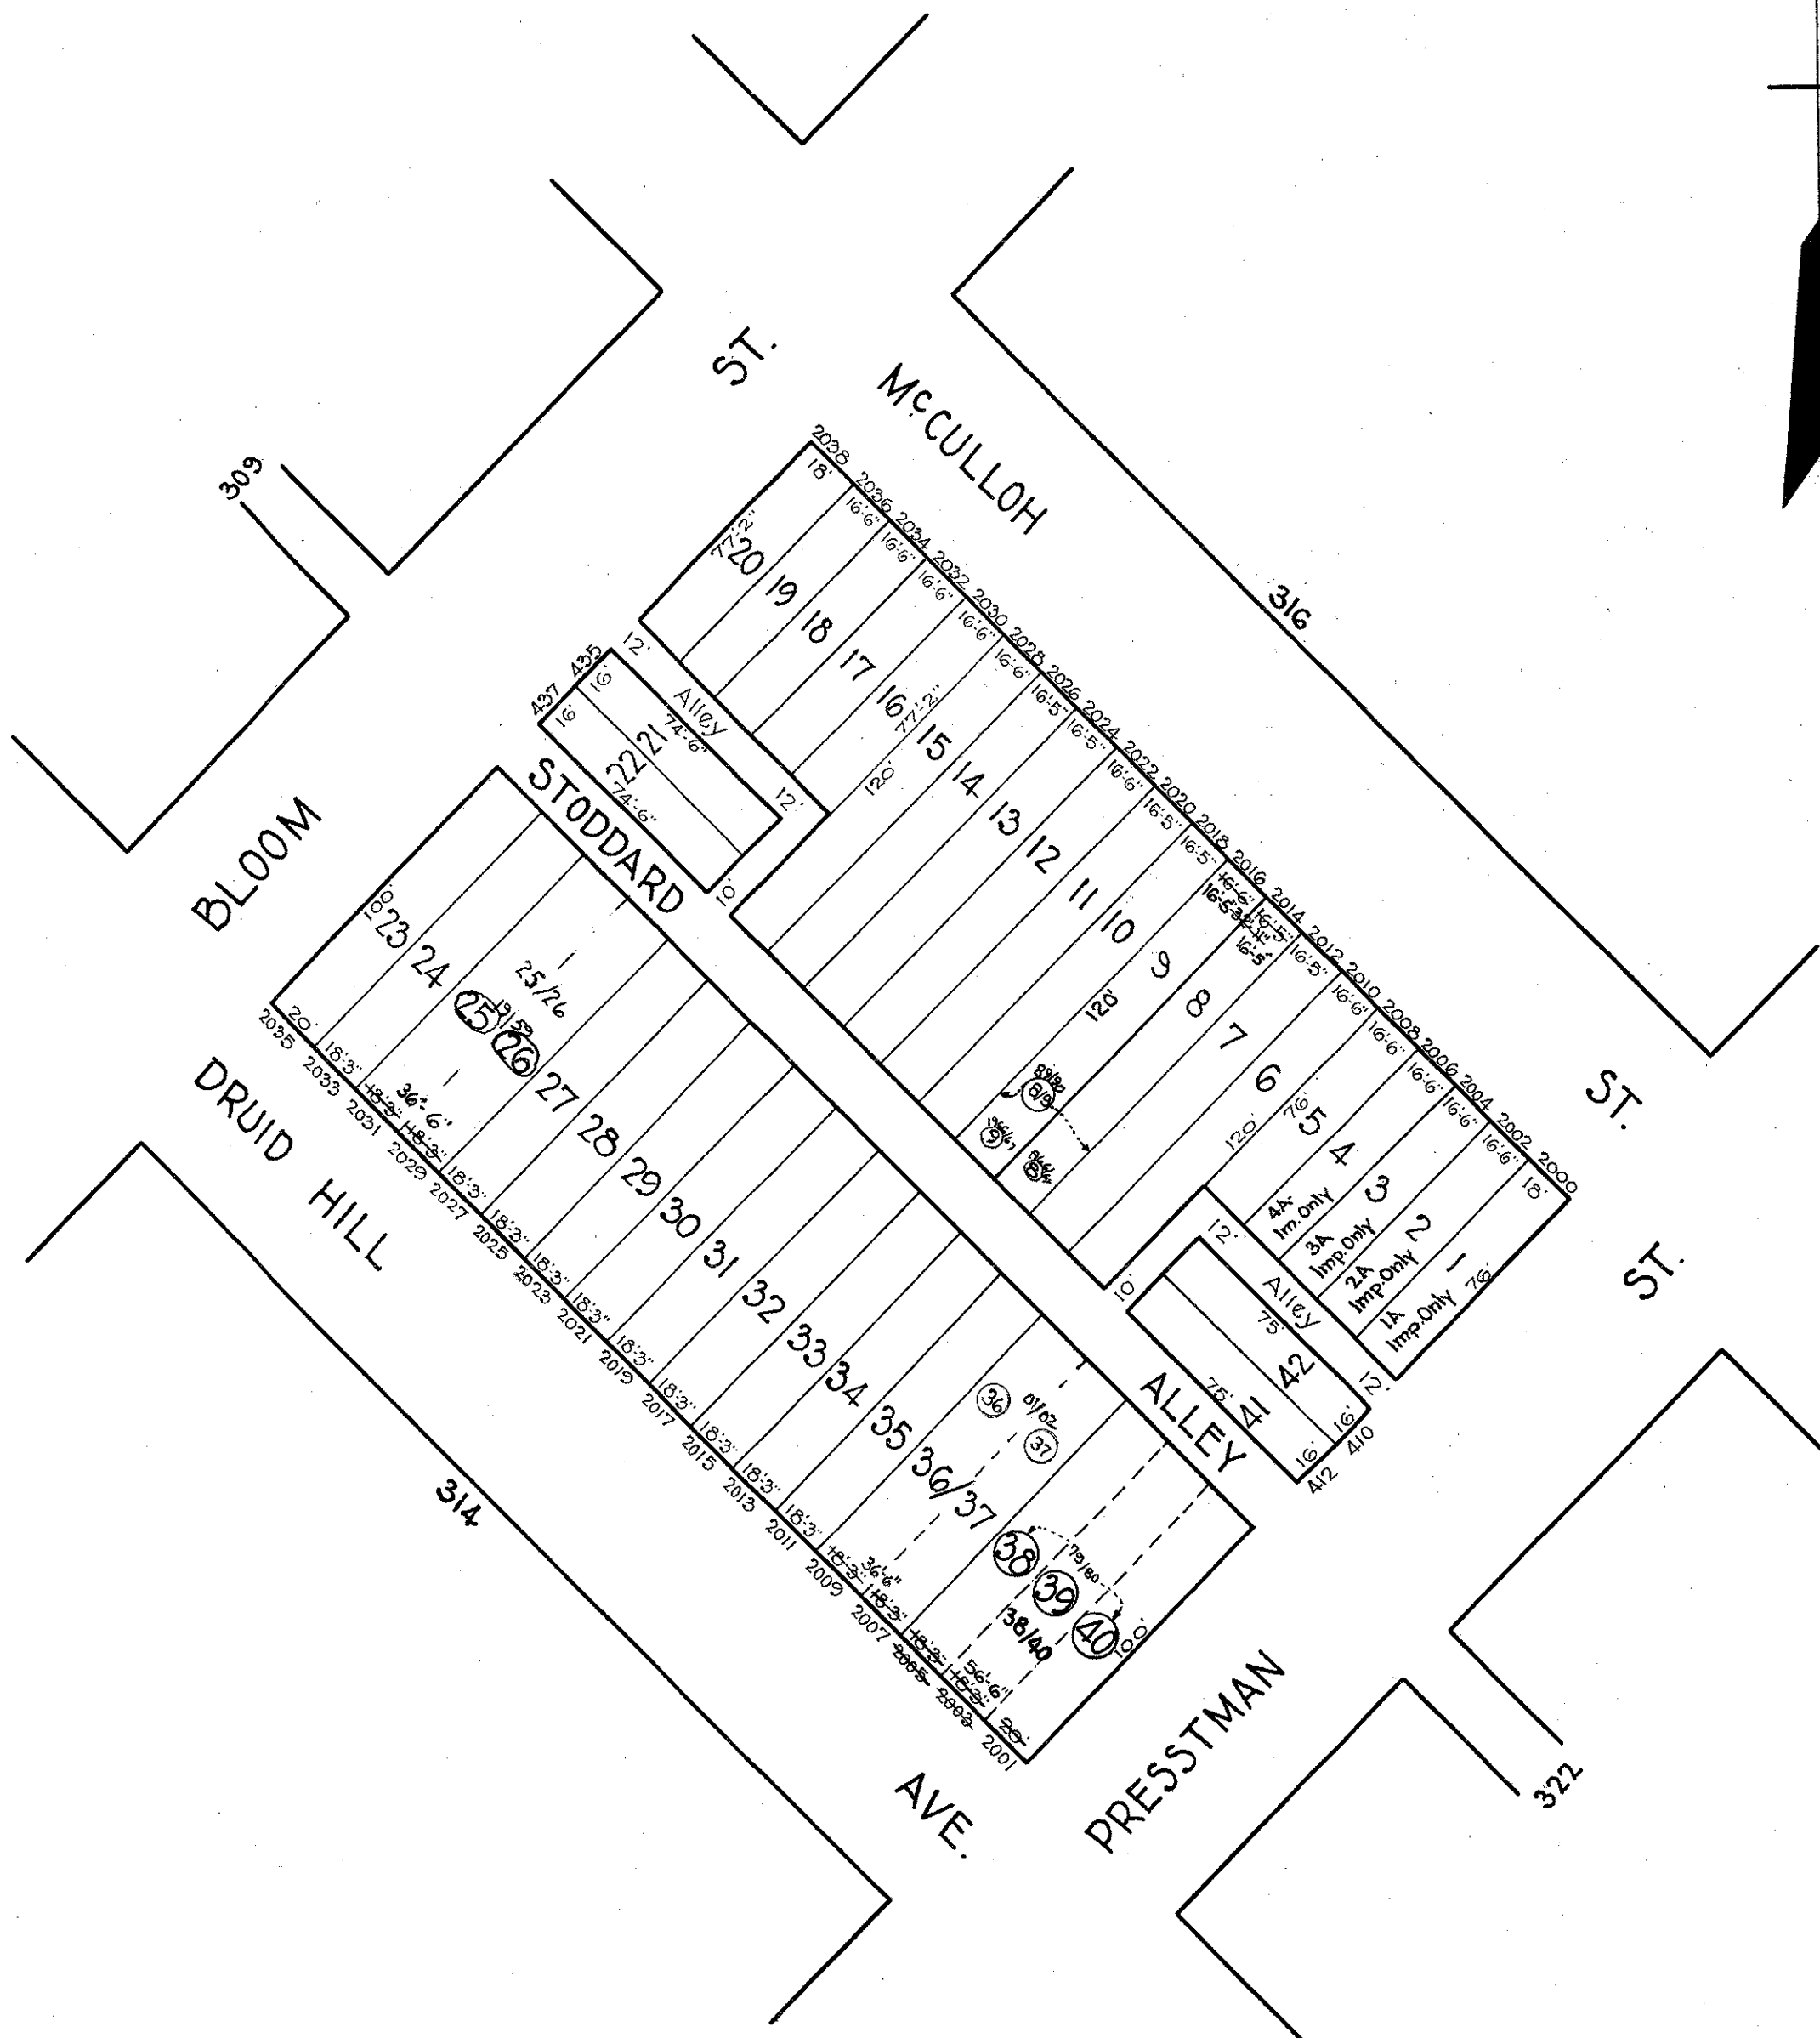

NOTICE

THIS IS A REAL PROPERTY PLAT AS PROVIDED
 FOR UNDER ARTICLE 76(d) OF THE CITY CHARTER.
 IT IS COMPILED FROM TITLE AND OTHER
 SOURCES AND IS NOT AN AUTHENTIC SURVEY.

TRACED BY G. Moorehead

LETTERED BY W. M. Lee

CHECKED BY _____

CITY OF BALTIMORE

DEPARTMENT OF PUBLIC WORKS
 BUREAU OF SURVEYS
 PROPERTY LOCATION DIVISION

WARD 14 SECTION 4
 BLOCK 315

SCALE 1" = 50.0' DATE July 1929