
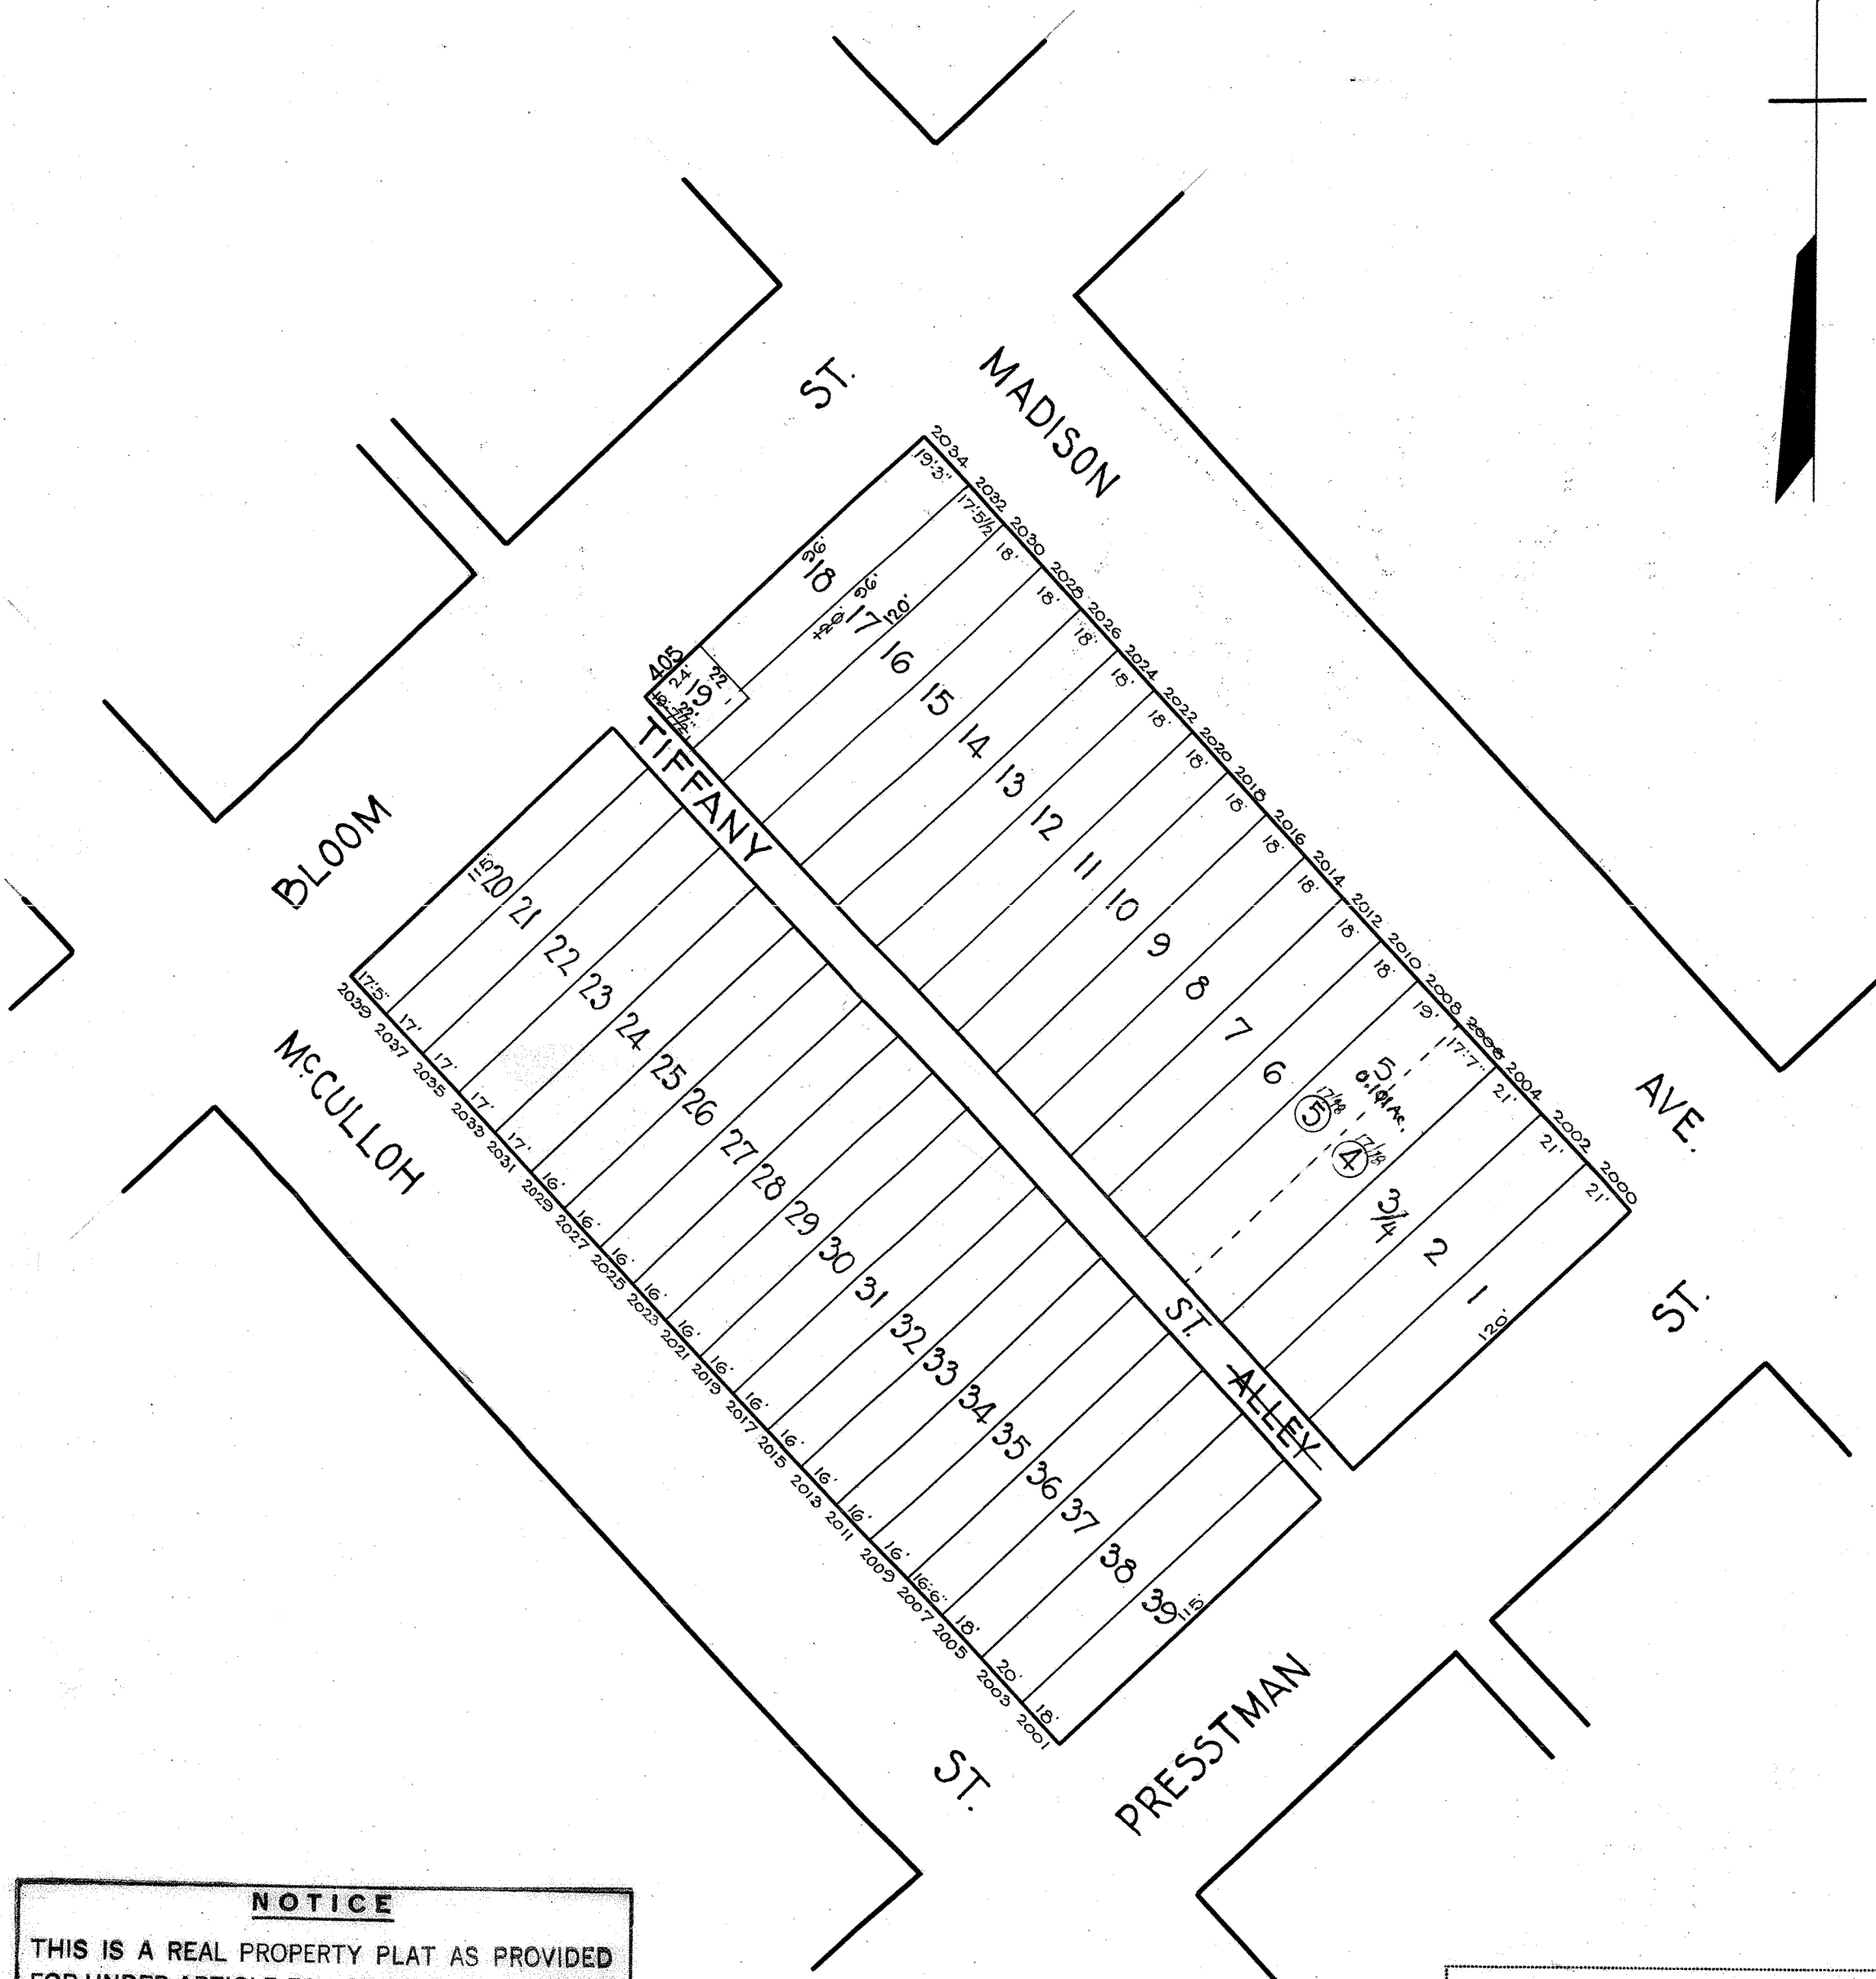


~REVISIONS~
 Lots 17 & 19 Per App. & B.S. C.Sh. 4553 B
 LOTS 4 & 5 CONS'D PER O.O.; CH. SH. 18-022

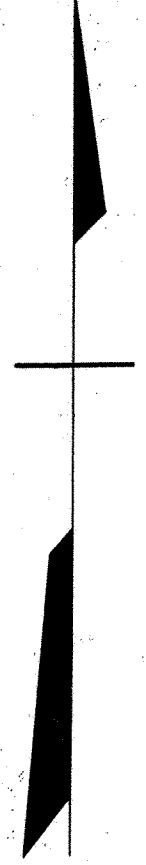

NOTICE
 THIS IS A REAL PROPERTY PLAT AS PROVIDED FOR UNDER ARTICLE 76(d) OF THE CITY CHARTER. IT IS COMPILED FROM TITLE AND OTHER SOURCES AND IS NOT AN AUTHENTIC SURVEY.

TRACED BY G. Moorehead
 LETTERED BY W.M. Lee
 CHECKED BY _____

CITY OF BALTIMORE
 DEPARTMENT OF PUBLIC WORKS
 BUREAU OF SURVEYS
 PROPERTY LOCATION DIVISION
 WARD 14 SECTION 4
 BLOCK 316
 SCALE 1" = 50.0' DATE July 1929