


REVISIONS  
 Lots 21 & 22 consid per App. 1462 C. 5h 3468

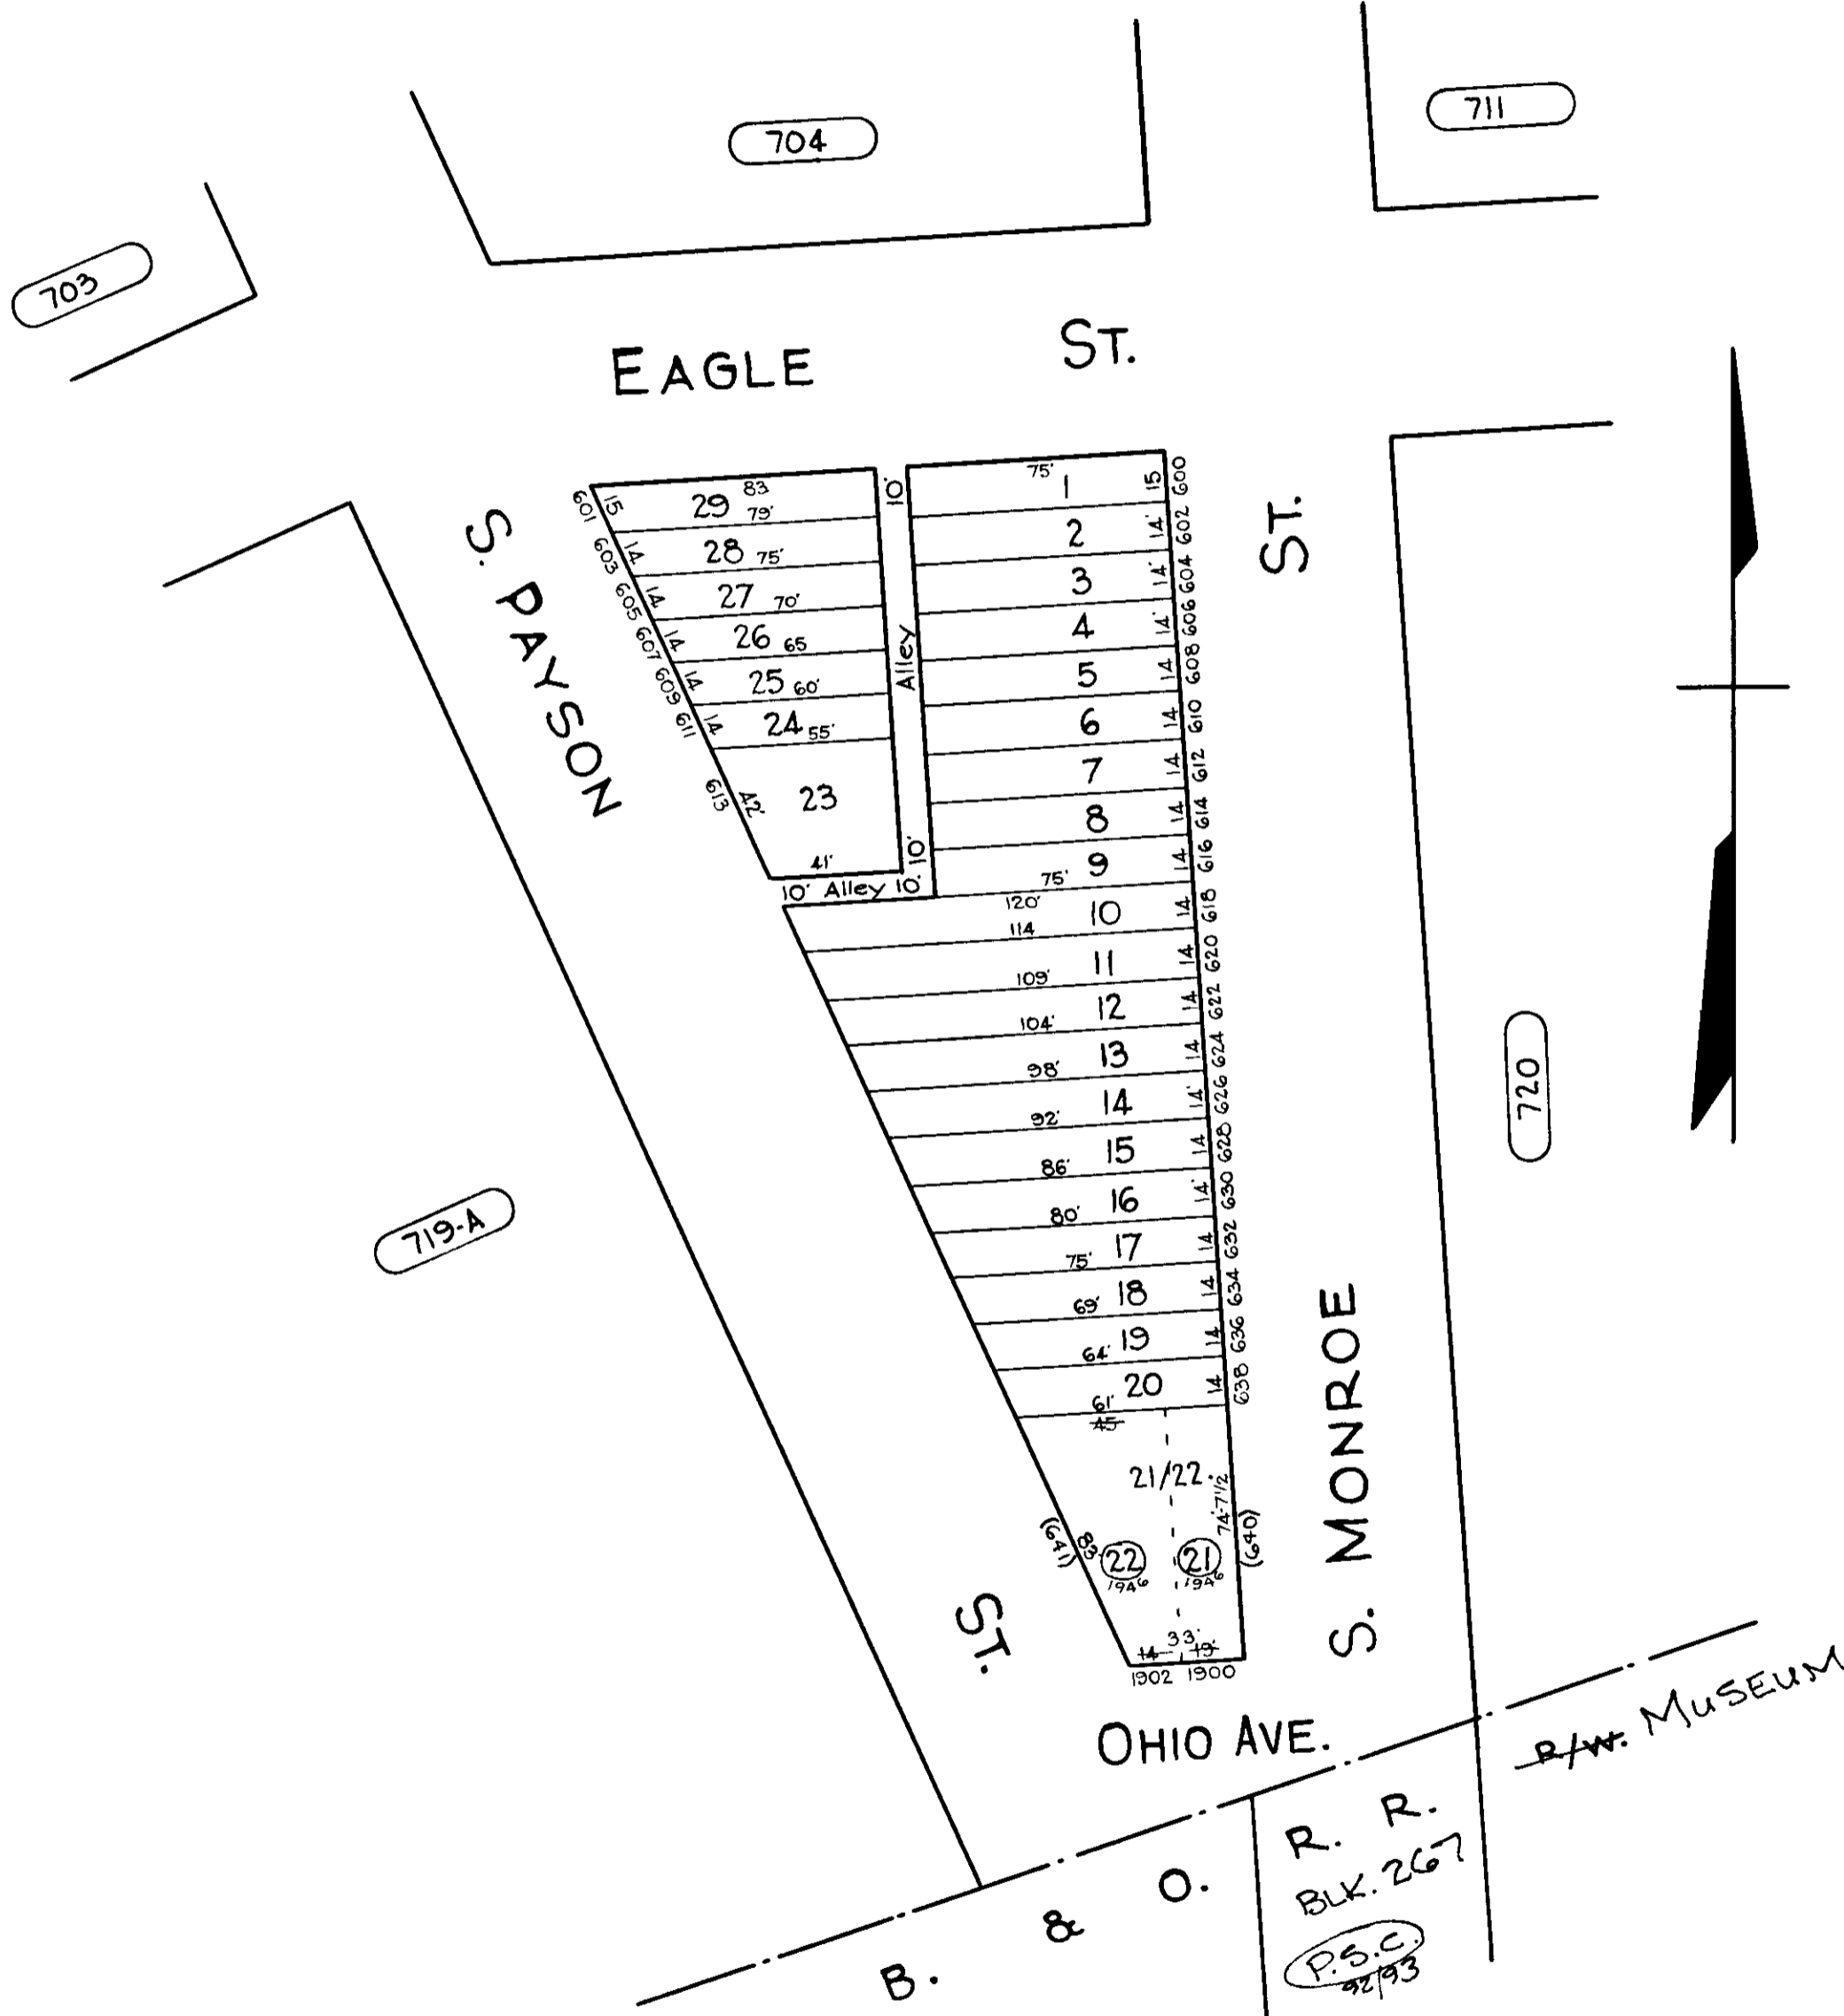

TRACED BY: R. LITZ  
 LETTERED BY: Jos. J. Rokosky  
 CHECKED BY:

**NOTICE**  
 THIS IS A REAL PROPERTY PLAT AS PROVIDED FOR UNDER ARTICLE 76(A) OF THE CITY CHARTER. IT IS COMPILED FROM TITLE AND OTHER SOURCES AND IS NOT AN AUTHENTIC SURVEY.

CITY OF BALTIMORE  
 DEPARTMENT OF PUBLIC WORKS  
 BUREAU OF PLANS & SURVEYS  
 PROPERTY LOCATION DIVISION  
 WARD 20 SECTION 11  
 BLOCK 719-B  
 SCALE 1 IN. = 50 FT. DATE Oct. 1929