


REVISIONS

LOTS 73,74 CONSID PER O.O. CH. SH. 02-132

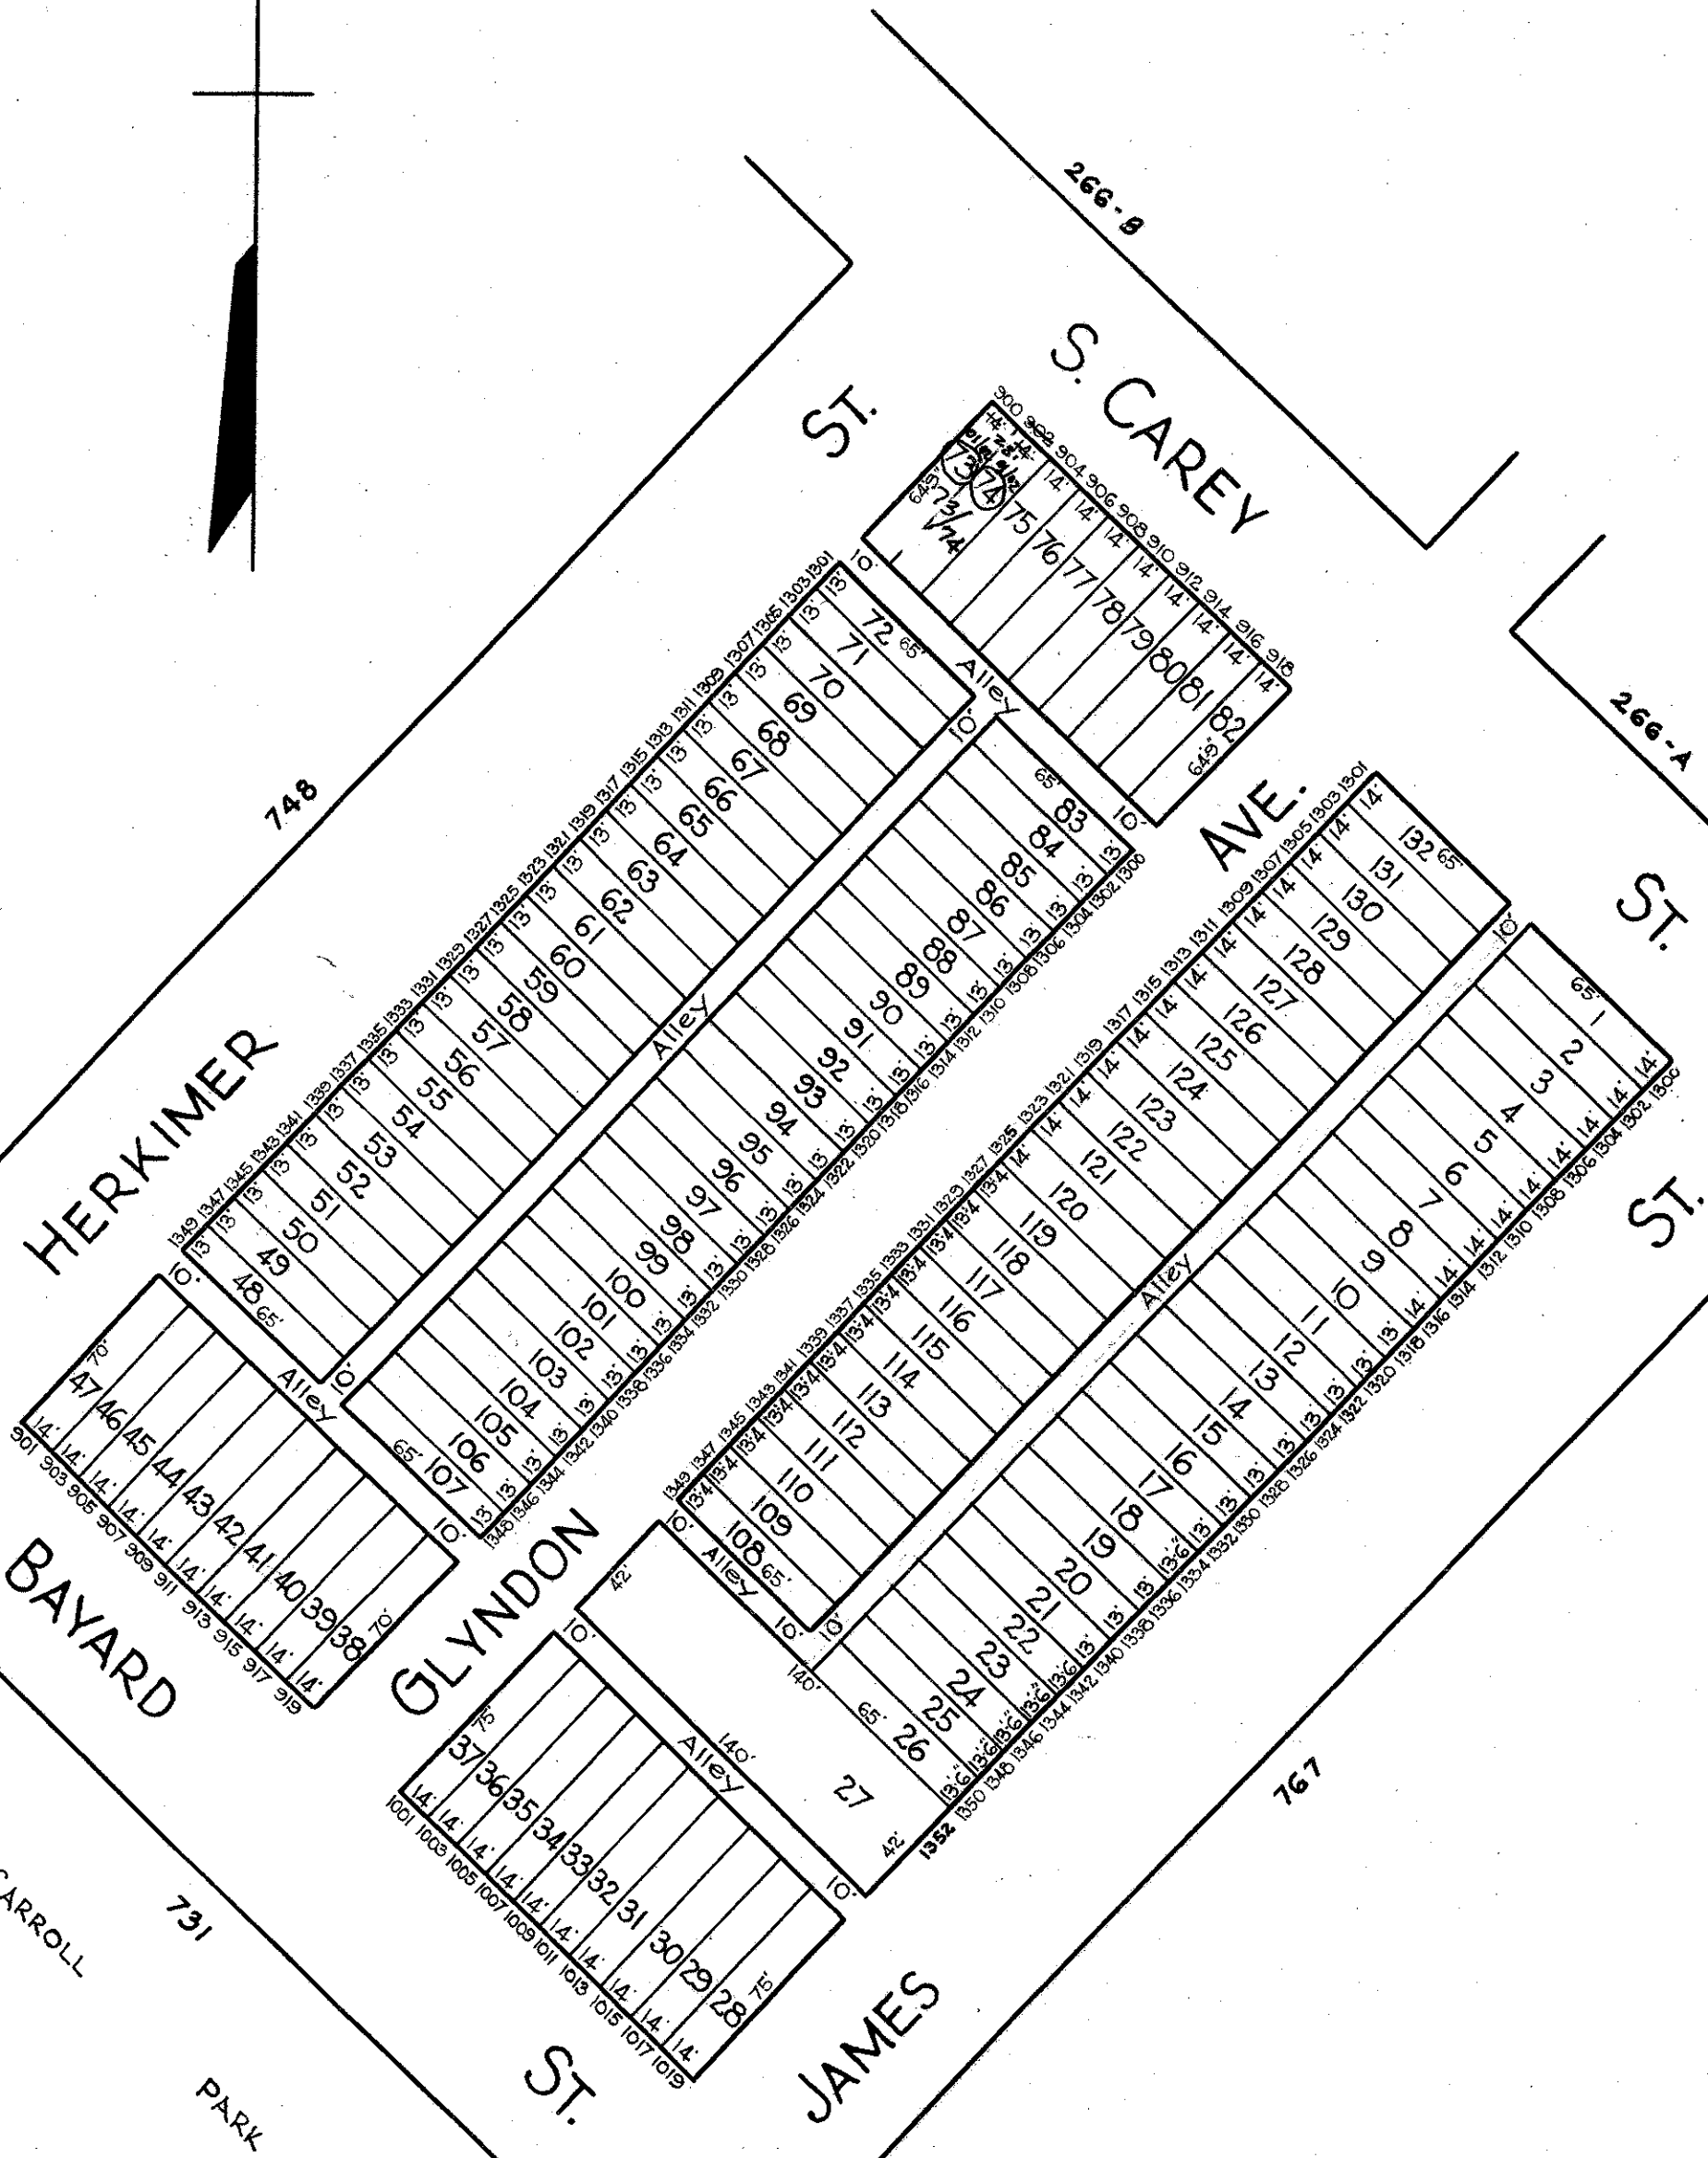

TRACED BY R. LITZ
 LETTERED BY Jos. J. Rokosky
 CHECKED BY _____

NOTICE
 THIS IS A REAL PROPERTY PLAT AS PROVIDED
 FOR UNDER ARTICLE 76(d) OF THE CITY CHARTER.
 IT IS COMPILED FROM TITLE AND OTHER
 SOURCES AND IS NOT AN AUTHENTIC SURVEY.

CITY OF BALTIMORE
 DEPARTMENT OF PUBLIC WORKS
 BUREAU OF PLANS & SURVEYS
 PROPERTY LOCATION DIVISION
 WARD **21** SECTION **4**
 BLOCK **758**
 SCALE 1" = 60 FT. DATE Oct. 1929