


"REVISIONS"

Lots 1 to 20 per deeds for 1938 Sh No. 1405
 LOTS 19 & 20 PER DEEDS, CSH 940
 LOTS 1, 23-28 DIM CHANGE CSH 79-021
 LOTS 27 & 28 CONS'D PER O.O. CSH 99-081

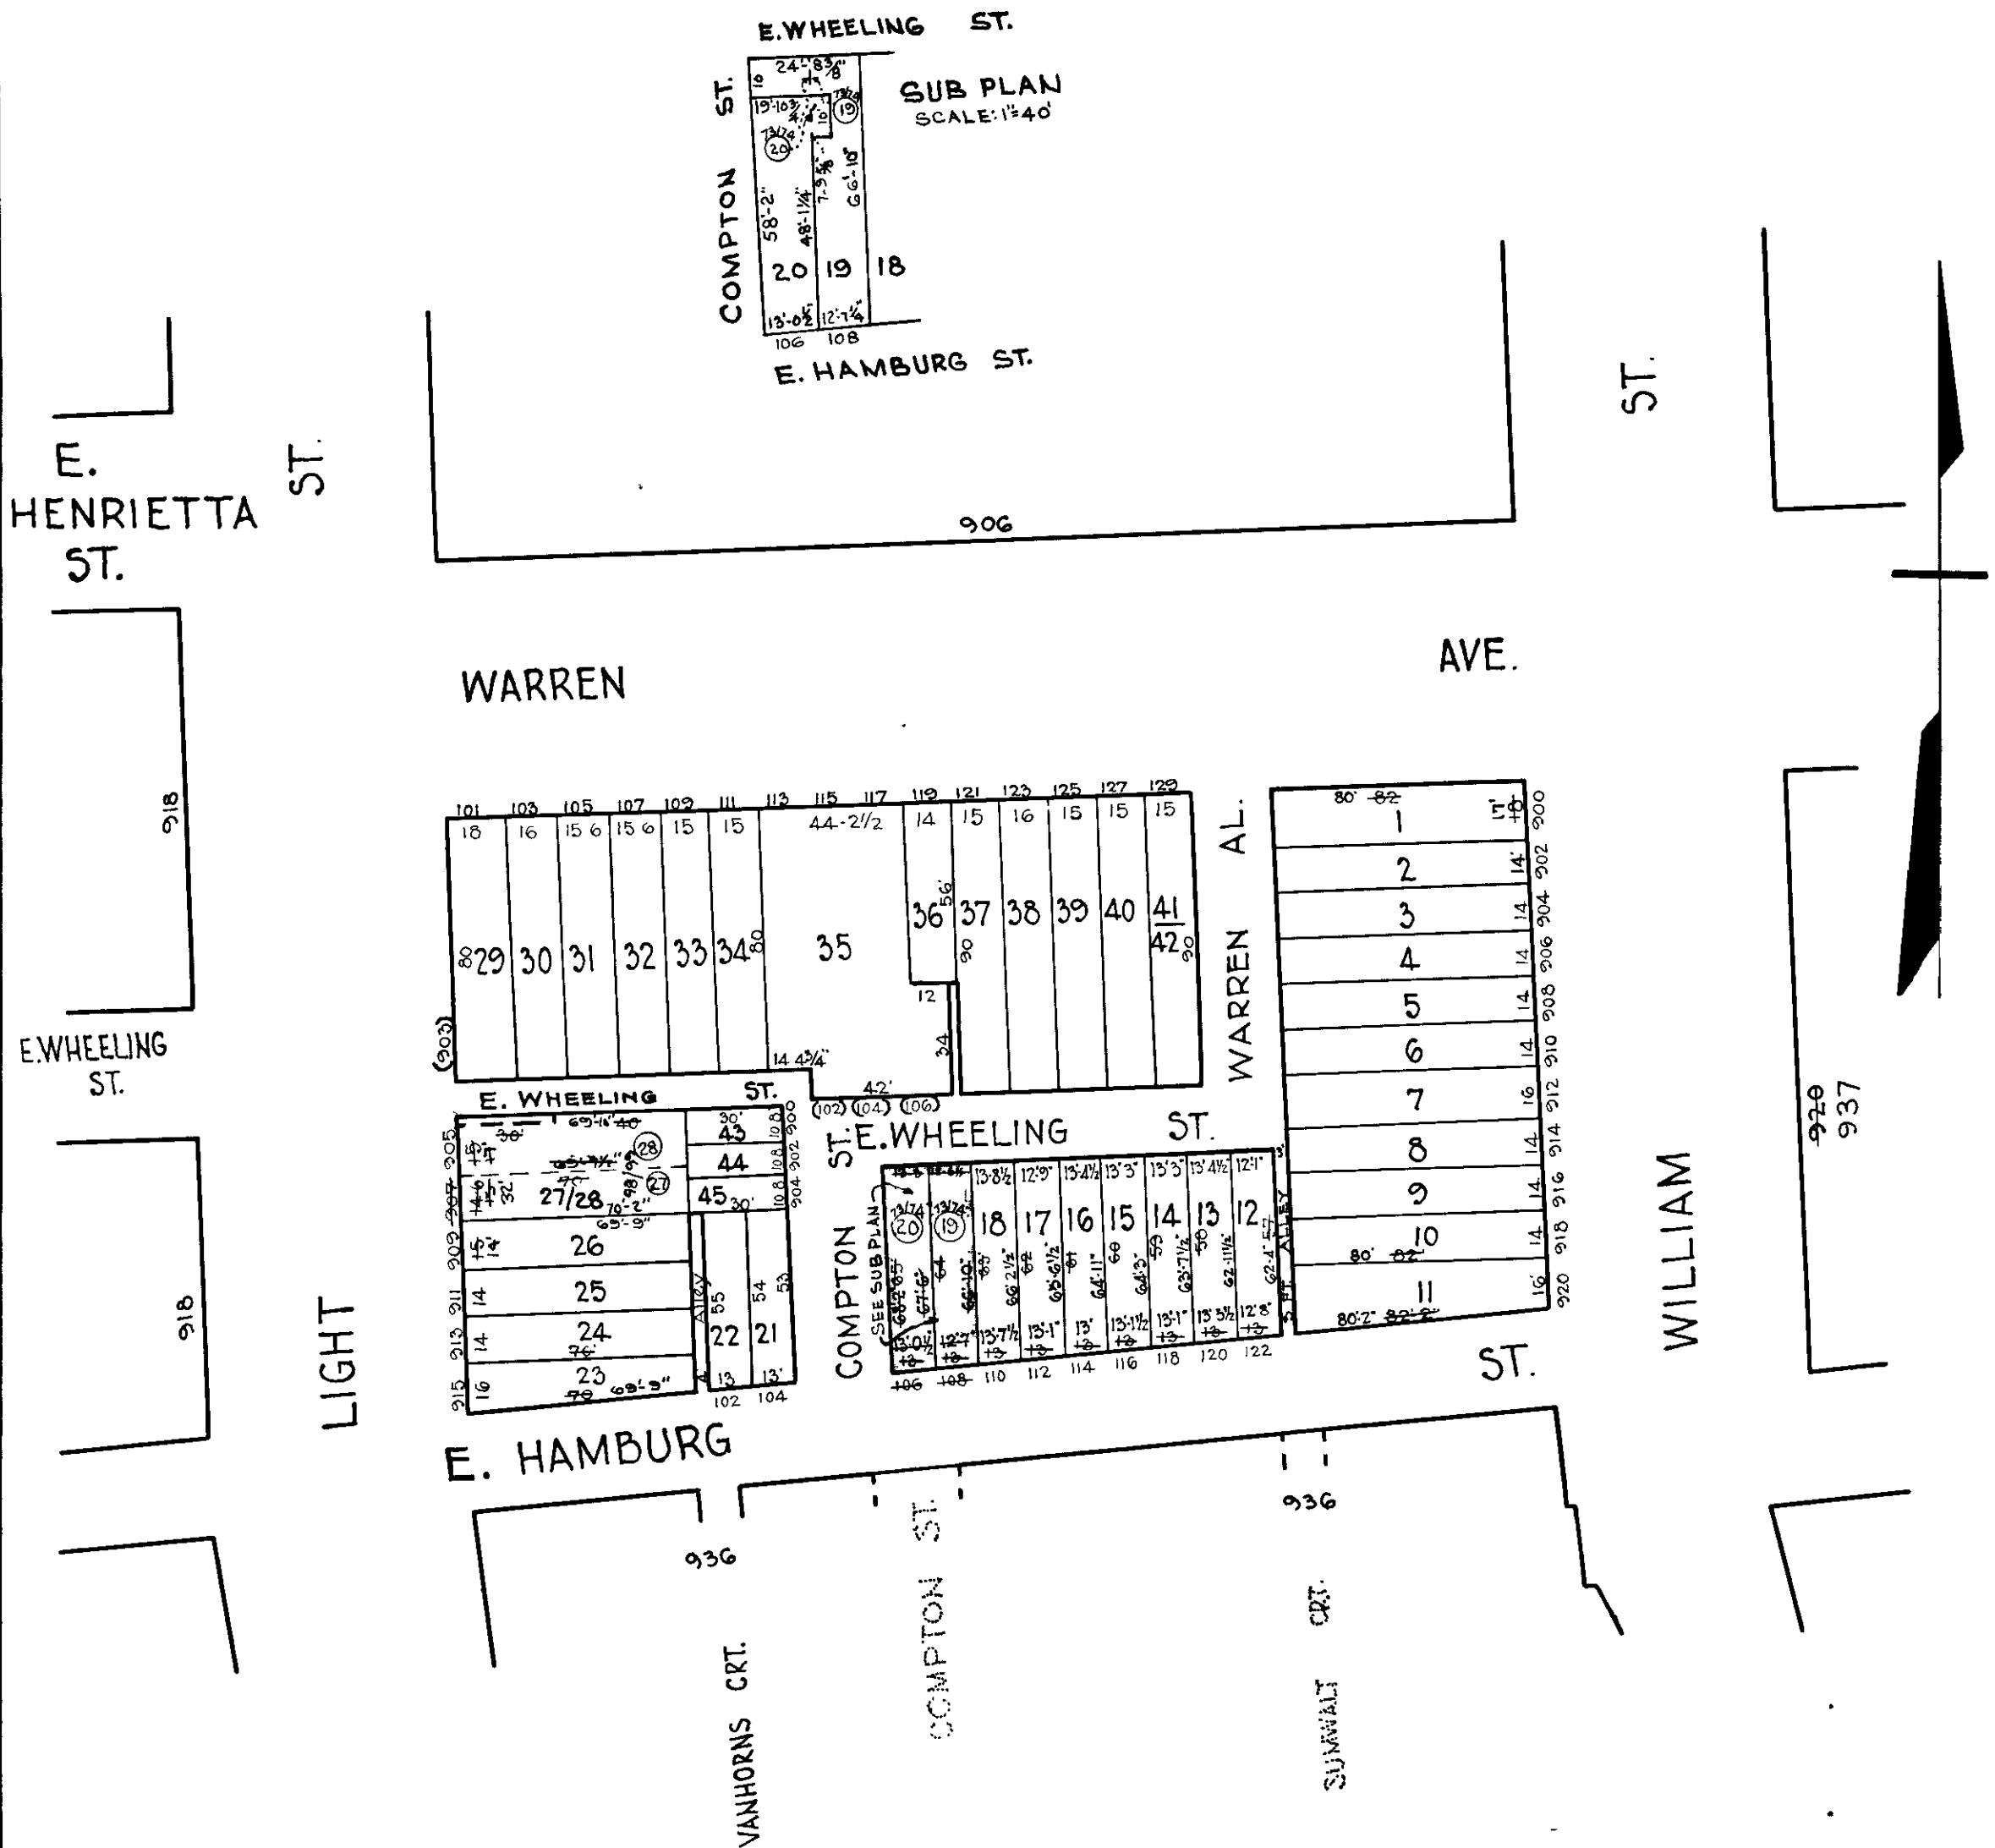

TRACED BY: G. Moorehead
 LETTERED BY: W. M. Lee
 CHECKED BY: _____

NOTICE
 THIS IS A REAL PROPERTY PLAT AS PROVIDED
 FOR UNDER ARTICLE 76(a) OF THE CITY CHARTER
 IT IS COMPILED FROM TITLE AND OTHER
 SOURCES AND IS NOT AN AUTHENTIC SURVEY

CITY OF BALTIMORE
 DEPARTMENT OF PUBLIC WORKS
 BUREAU OF PLANS & SURVEYS
 PROPERTY LOCATION DIVISION
 WARD 24 SECTION 2
 BLOCK 919
 SCALE 1"=50'-0" DATE July 1929