

REVISIONS


LOTS 7-59 PER DEED, SUB-DIV 4 APP. C.S.H. 85-163-85-169

1123

E. OLIVER

ST.

ST.

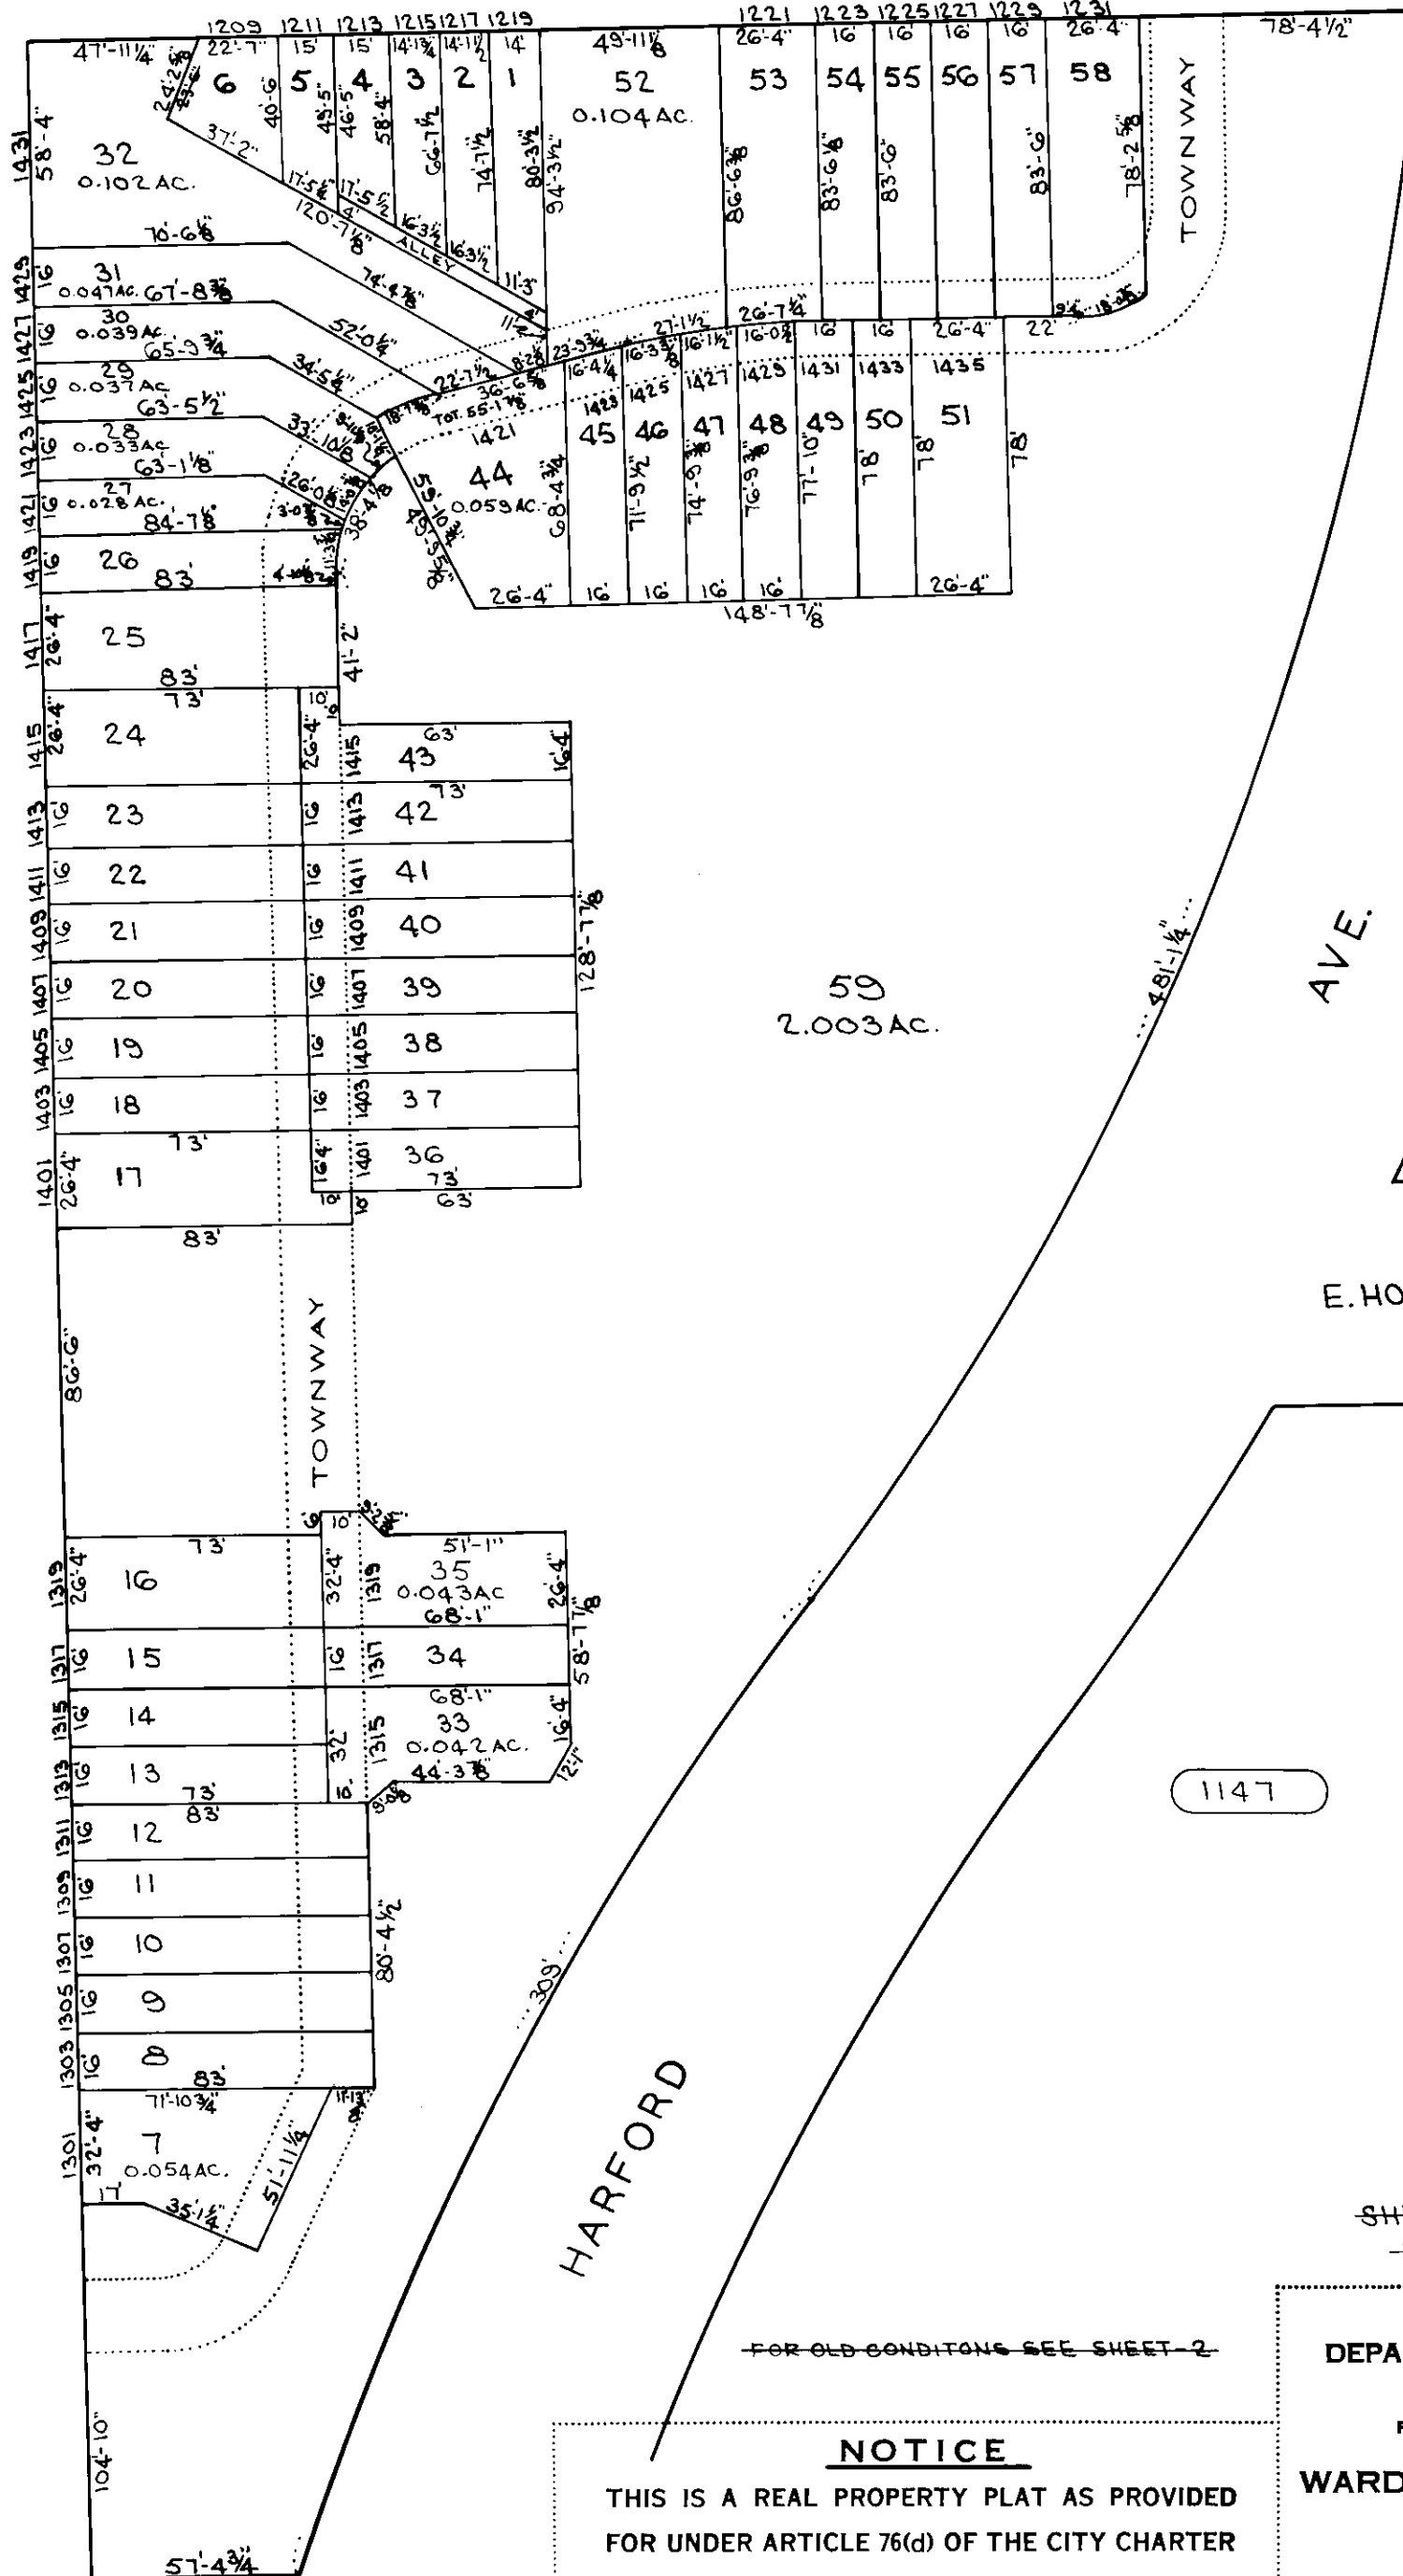

AVE.

AVE.

E. HOFFMAN

ST.

N. CENTRAL

HARFORD

E. PRESTON ST.

SHEETS IN SET - 2
- SHEET - 1 -

CITY OF BALTIMORE
DEPARTMENT OF PUBLIC WORKS

PROPERTY LOCATION DIVISION

WARD 9 SECTION 9

BLOCK 1146

SCALE 1" = 50' DATE NOV. 1984

NOTICE

THIS IS A REAL PROPERTY PLAT AS PROVIDED
FOR UNDER ARTICLE 76(d) OF THE CITY CHARTER
IT IS COMPILED FROM TITLE AND OTHER
SOURCES AND IS NOT AN AUTHENTIC SURVEY.

TRACED BY D.G.

LETTERED BY D.G.

CHECKED BY

1132

1147

1145

1147