


RUTLAND

AVE.

AVE.

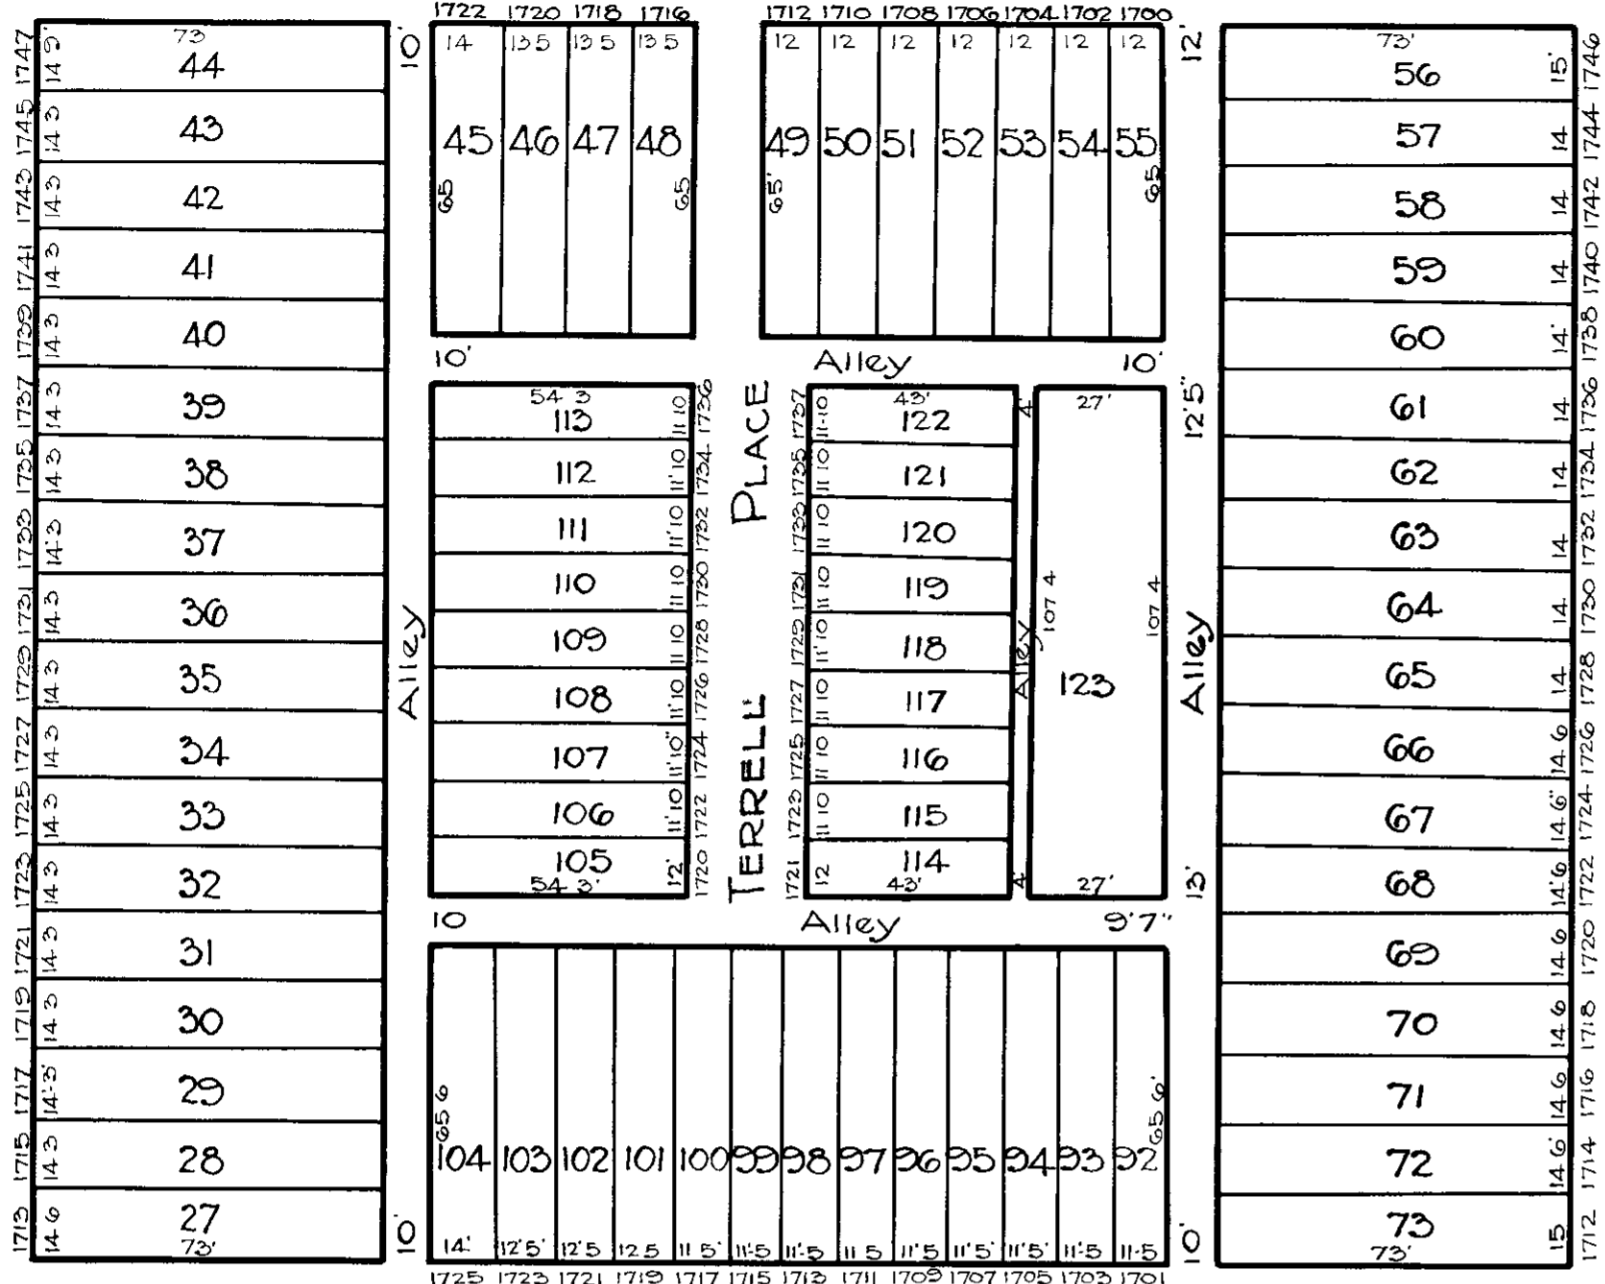


ST.

N REGISTER

ST.

E. LAFAYETTE

E. LANVALE

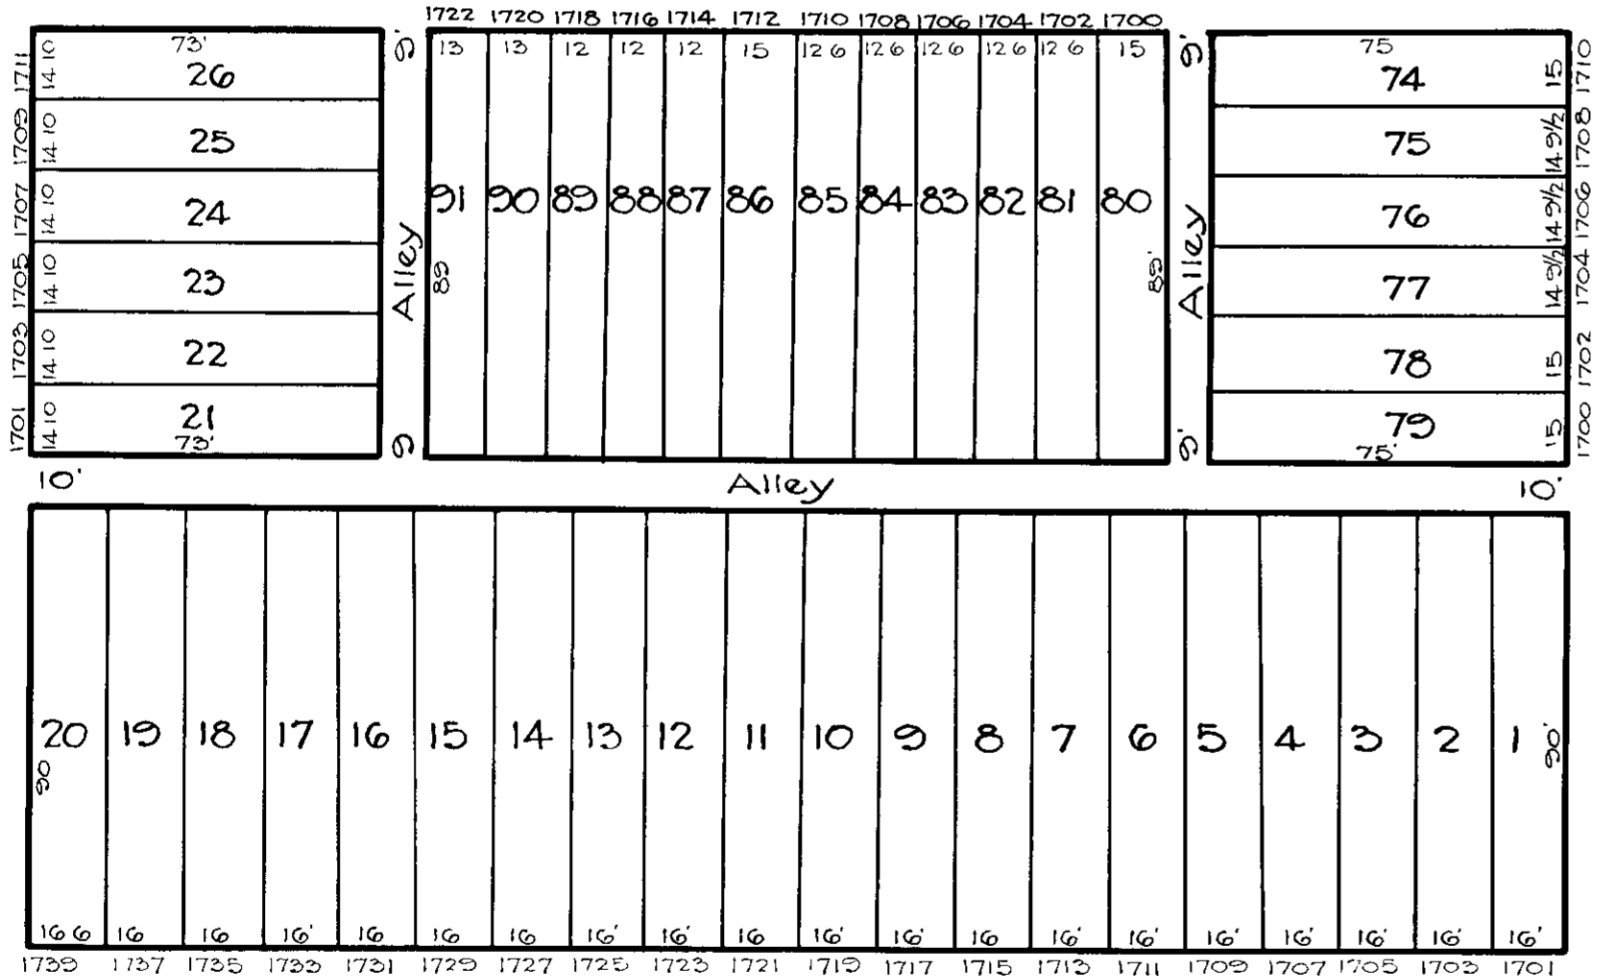

NOTICE
 THIS IS A REAL PROPERTY PLAT AS PROVIDED FOR UNDER ARTICLE 7614 OF THE CITY CHARTER. IT IS COMPILED FROM TITLE AND OTHER SOURCES AND IS NOT AN AUTHENTIC SURVEY.

TRACED BY G.U.M.
 LETTERED BY W.M.Lee
 CHECKED BY W.M.Lee
 R.L.Lutz - G.U.M.

PARK
 N. BROADWAY

CITY OF BALTIMORE
 DEPARTMENT OF PUBLIC WORKS
 BUREAU OF PLANS & SURVEYS
 PROPERTY LOCATION DIVISION
 WARD 8 SECTION 5
 BLOCK 1456
 SCALE 1"=40' DATE April 1929