


REVISIONS  
 LOTS 33/44 CONS'D PER APP'G SH. 9965

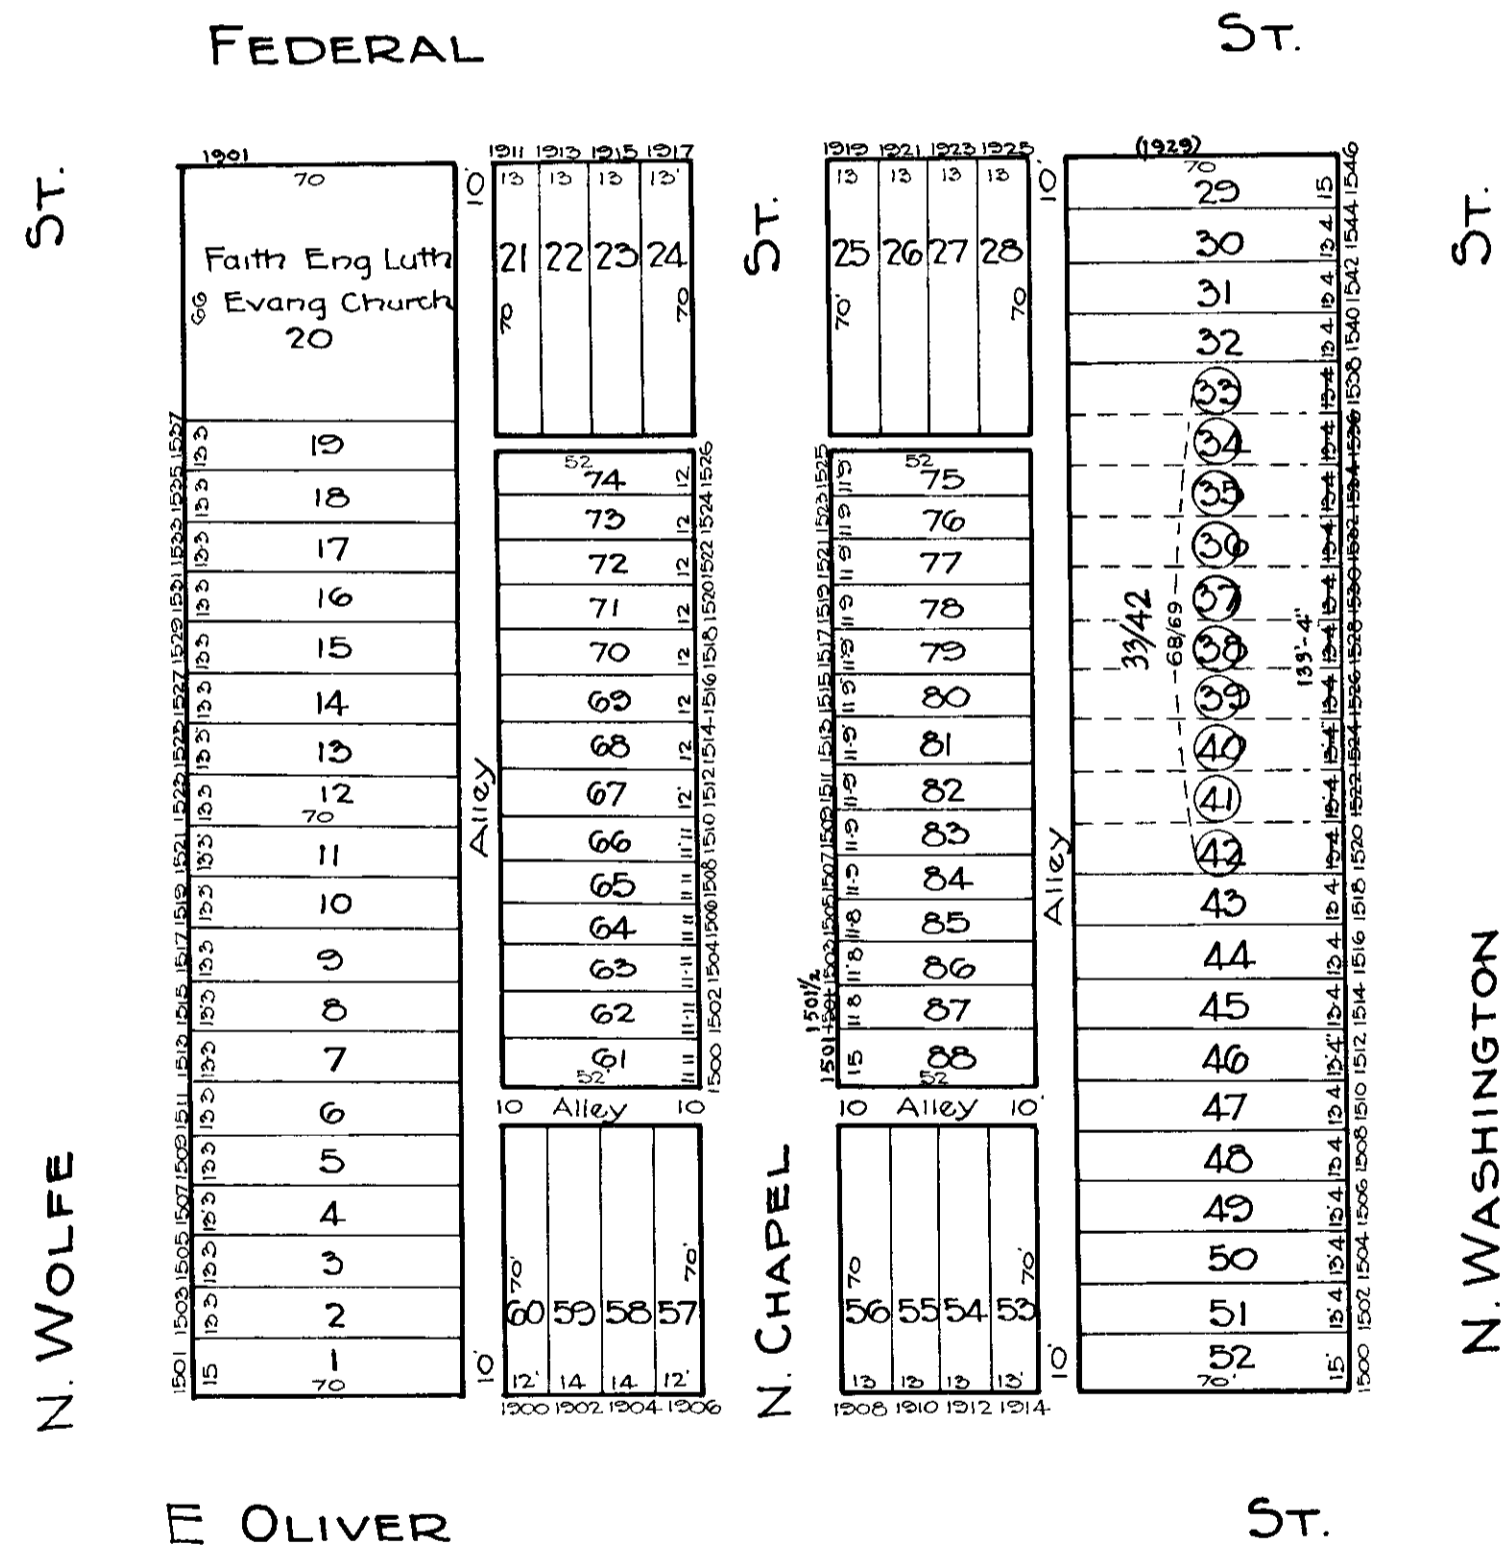

TRACED BY...C.H.I. BAIN  
 LETTERED BY W.M.Lee  
 CHECKED BY W.M.Lee  
 R. WITZ-G.V.M.

**NOTICE**  
 THIS IS A REAL PROPERTY PLAT AS PROVIDED  
 FOR UNDER ARTICLE 76<sup>(d)</sup> OF THE CITY CHARTER  
 IT IS COMPILED FROM TITLE AND OTHER  
 SOURCES AND IS NOT AN AUTHENTIC SURVEY

CITY OF BALTIMORE  
 DEPARTMENT OF PUBLIC WORKS  
 BUREAU OF PLANS & SURVEYS  
 PROPERTY LOCATION DIVISION  
 WARD 8 SECTION 18  
 BLOCK 1479  
 SCALE 1"=50'-0" DATE April 1929