


REVISIONS

Block Survey Per Lee for 1936 Sh. 1011
Lots 27 & 28/29 cons'd PER. O.O.; C.S.N. 9374

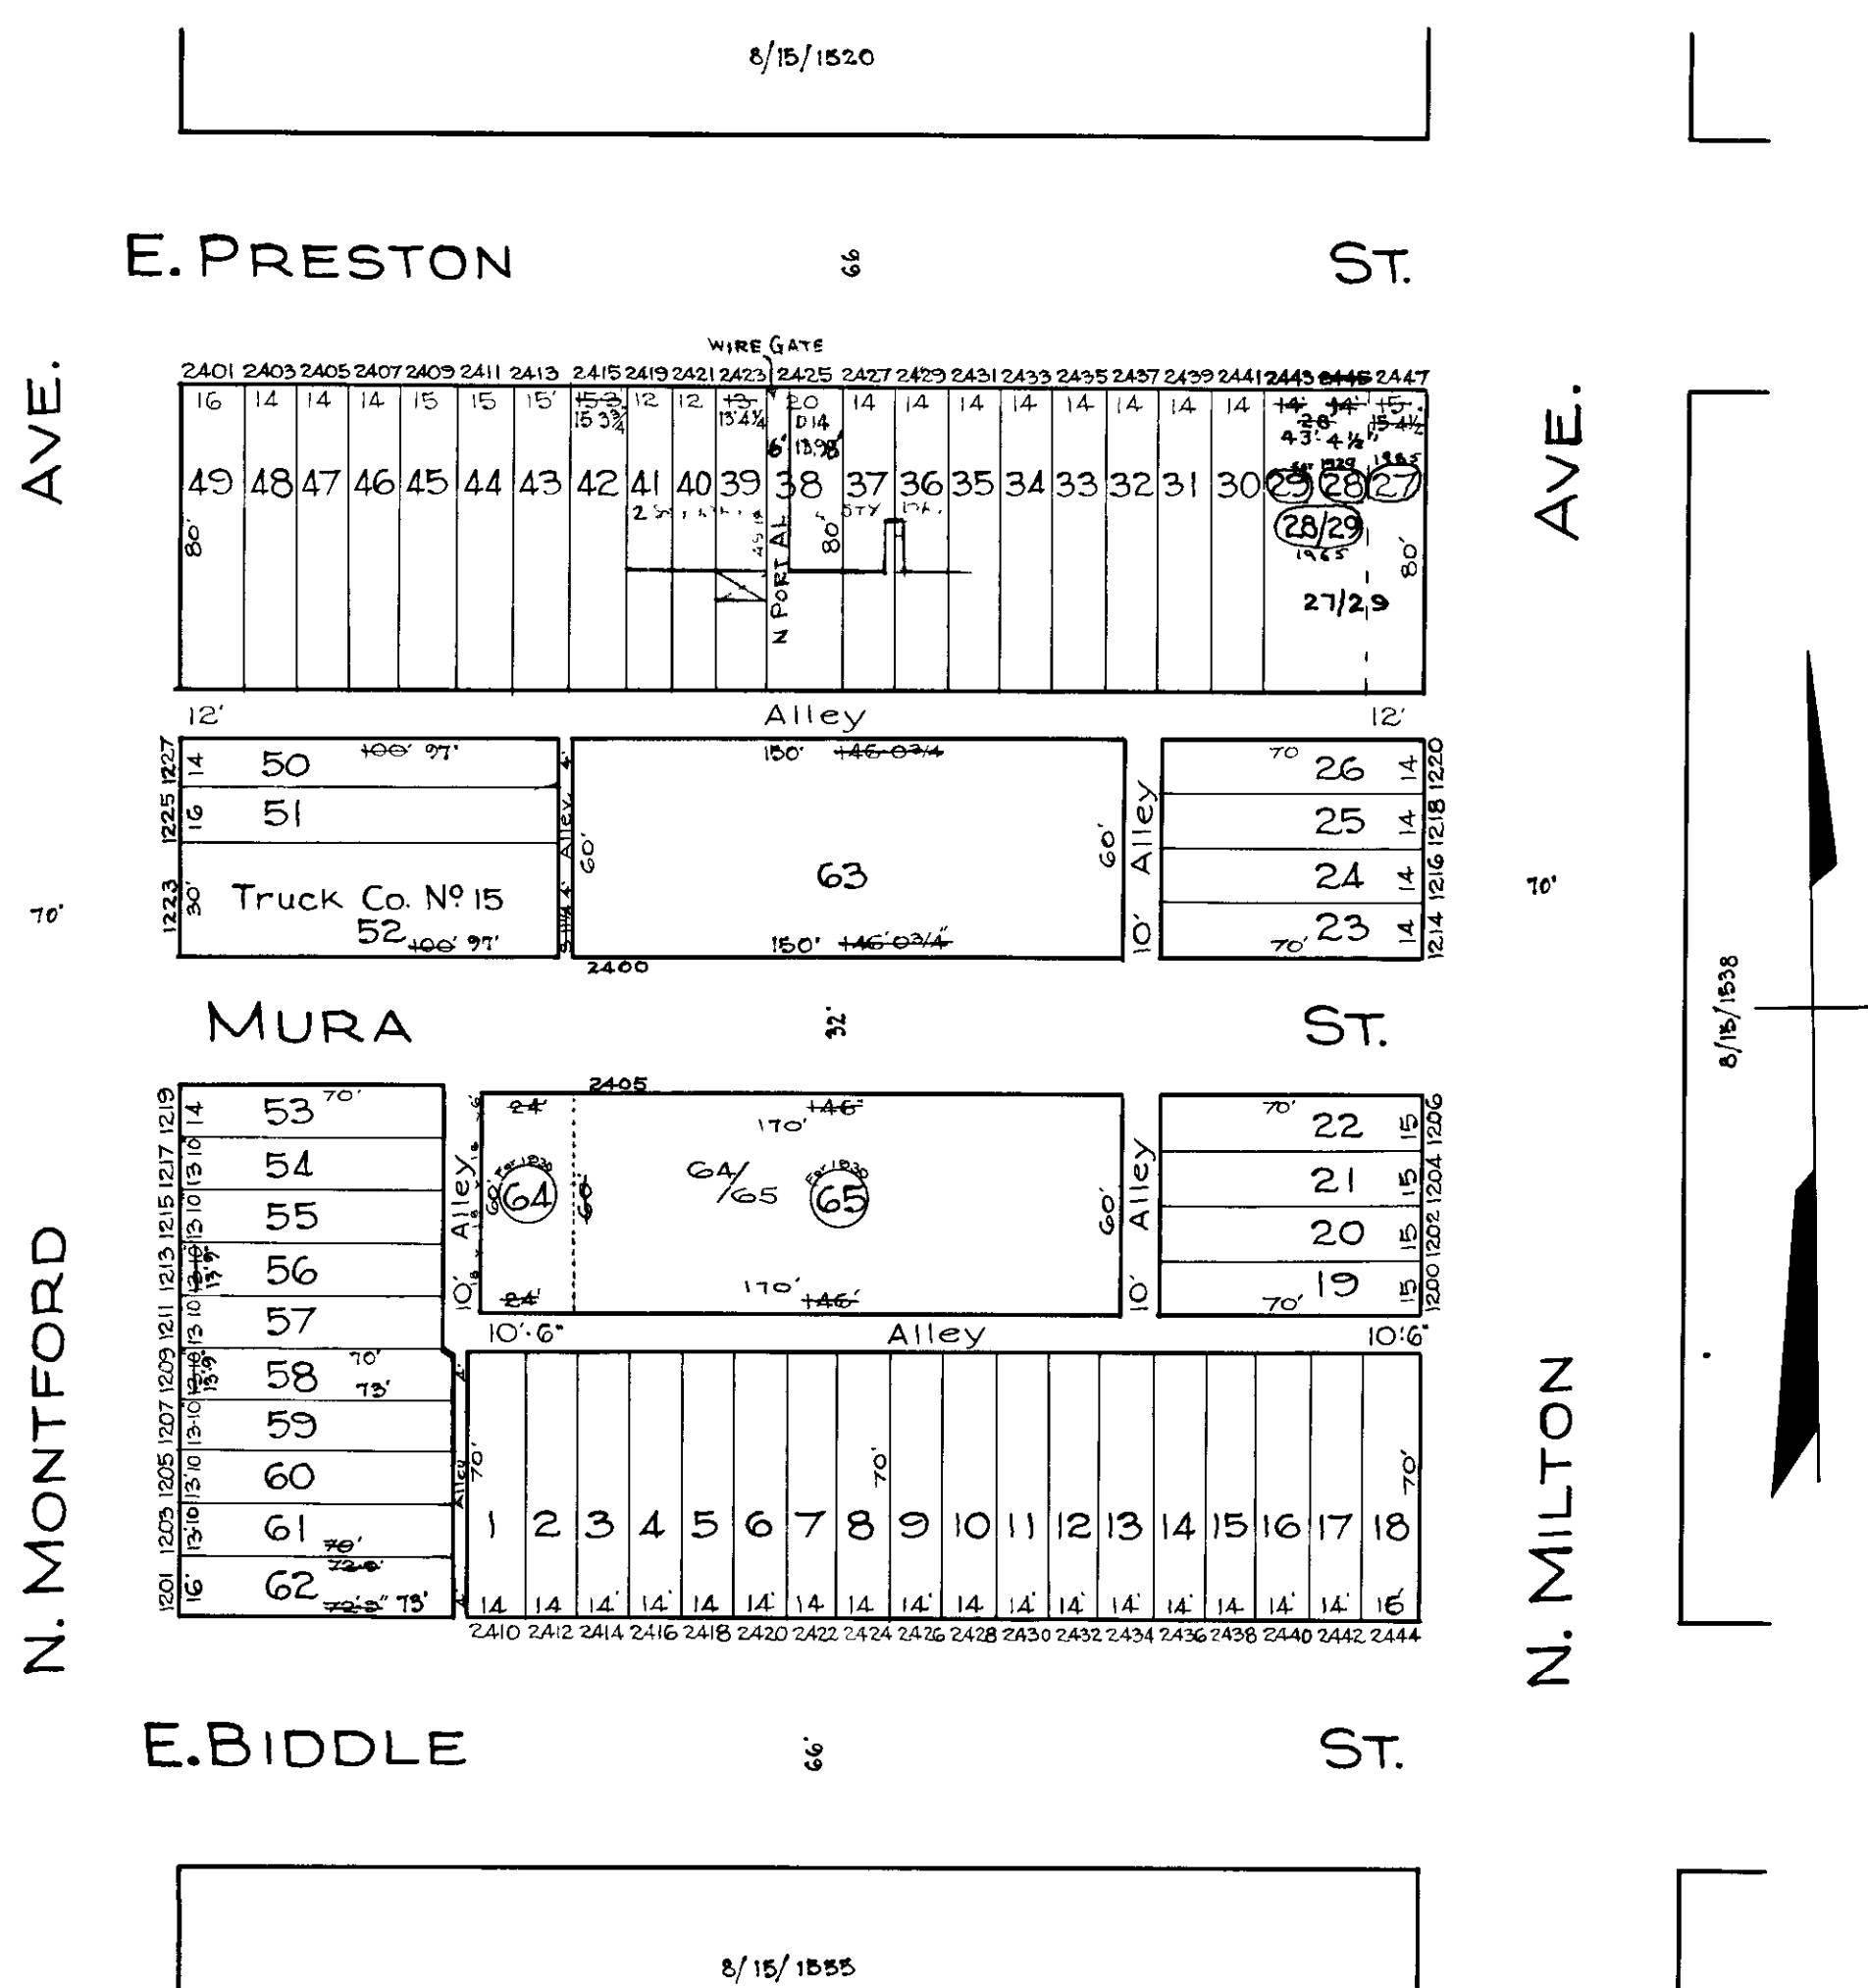

C.H. BAIN
TRACED BY C. GILBERT
LETTERED BY J. Rokosky
CHECKED BY R. LITZ
J.R. - BAIN

NOTICE

THIS IS A REAL PROPERTY PLAT AS PROVIDED
FOR UNDER ARTICLE 76M OF THE CITY CHARTER
IT IS COMPILED FROM TITLE AND OTHER
SOURCES AND IS NOT AN ALTERNATIVE SURVEY

CITY OF BALTIMORE
DEPARTMENT OF PUBLIC WORKS
BUREAU OF PLANS & SURVEYS
PROPERTY LOCATION DIVISION
WARD 8 SECTION 15
BLOCK 1537
SCALE 1" = 50 FT. DATE March 1929