


REVISIONS

Block changed per P.S. C.Sh. 3053
Lot 9 Divided per O.O. C.Sh. 3792

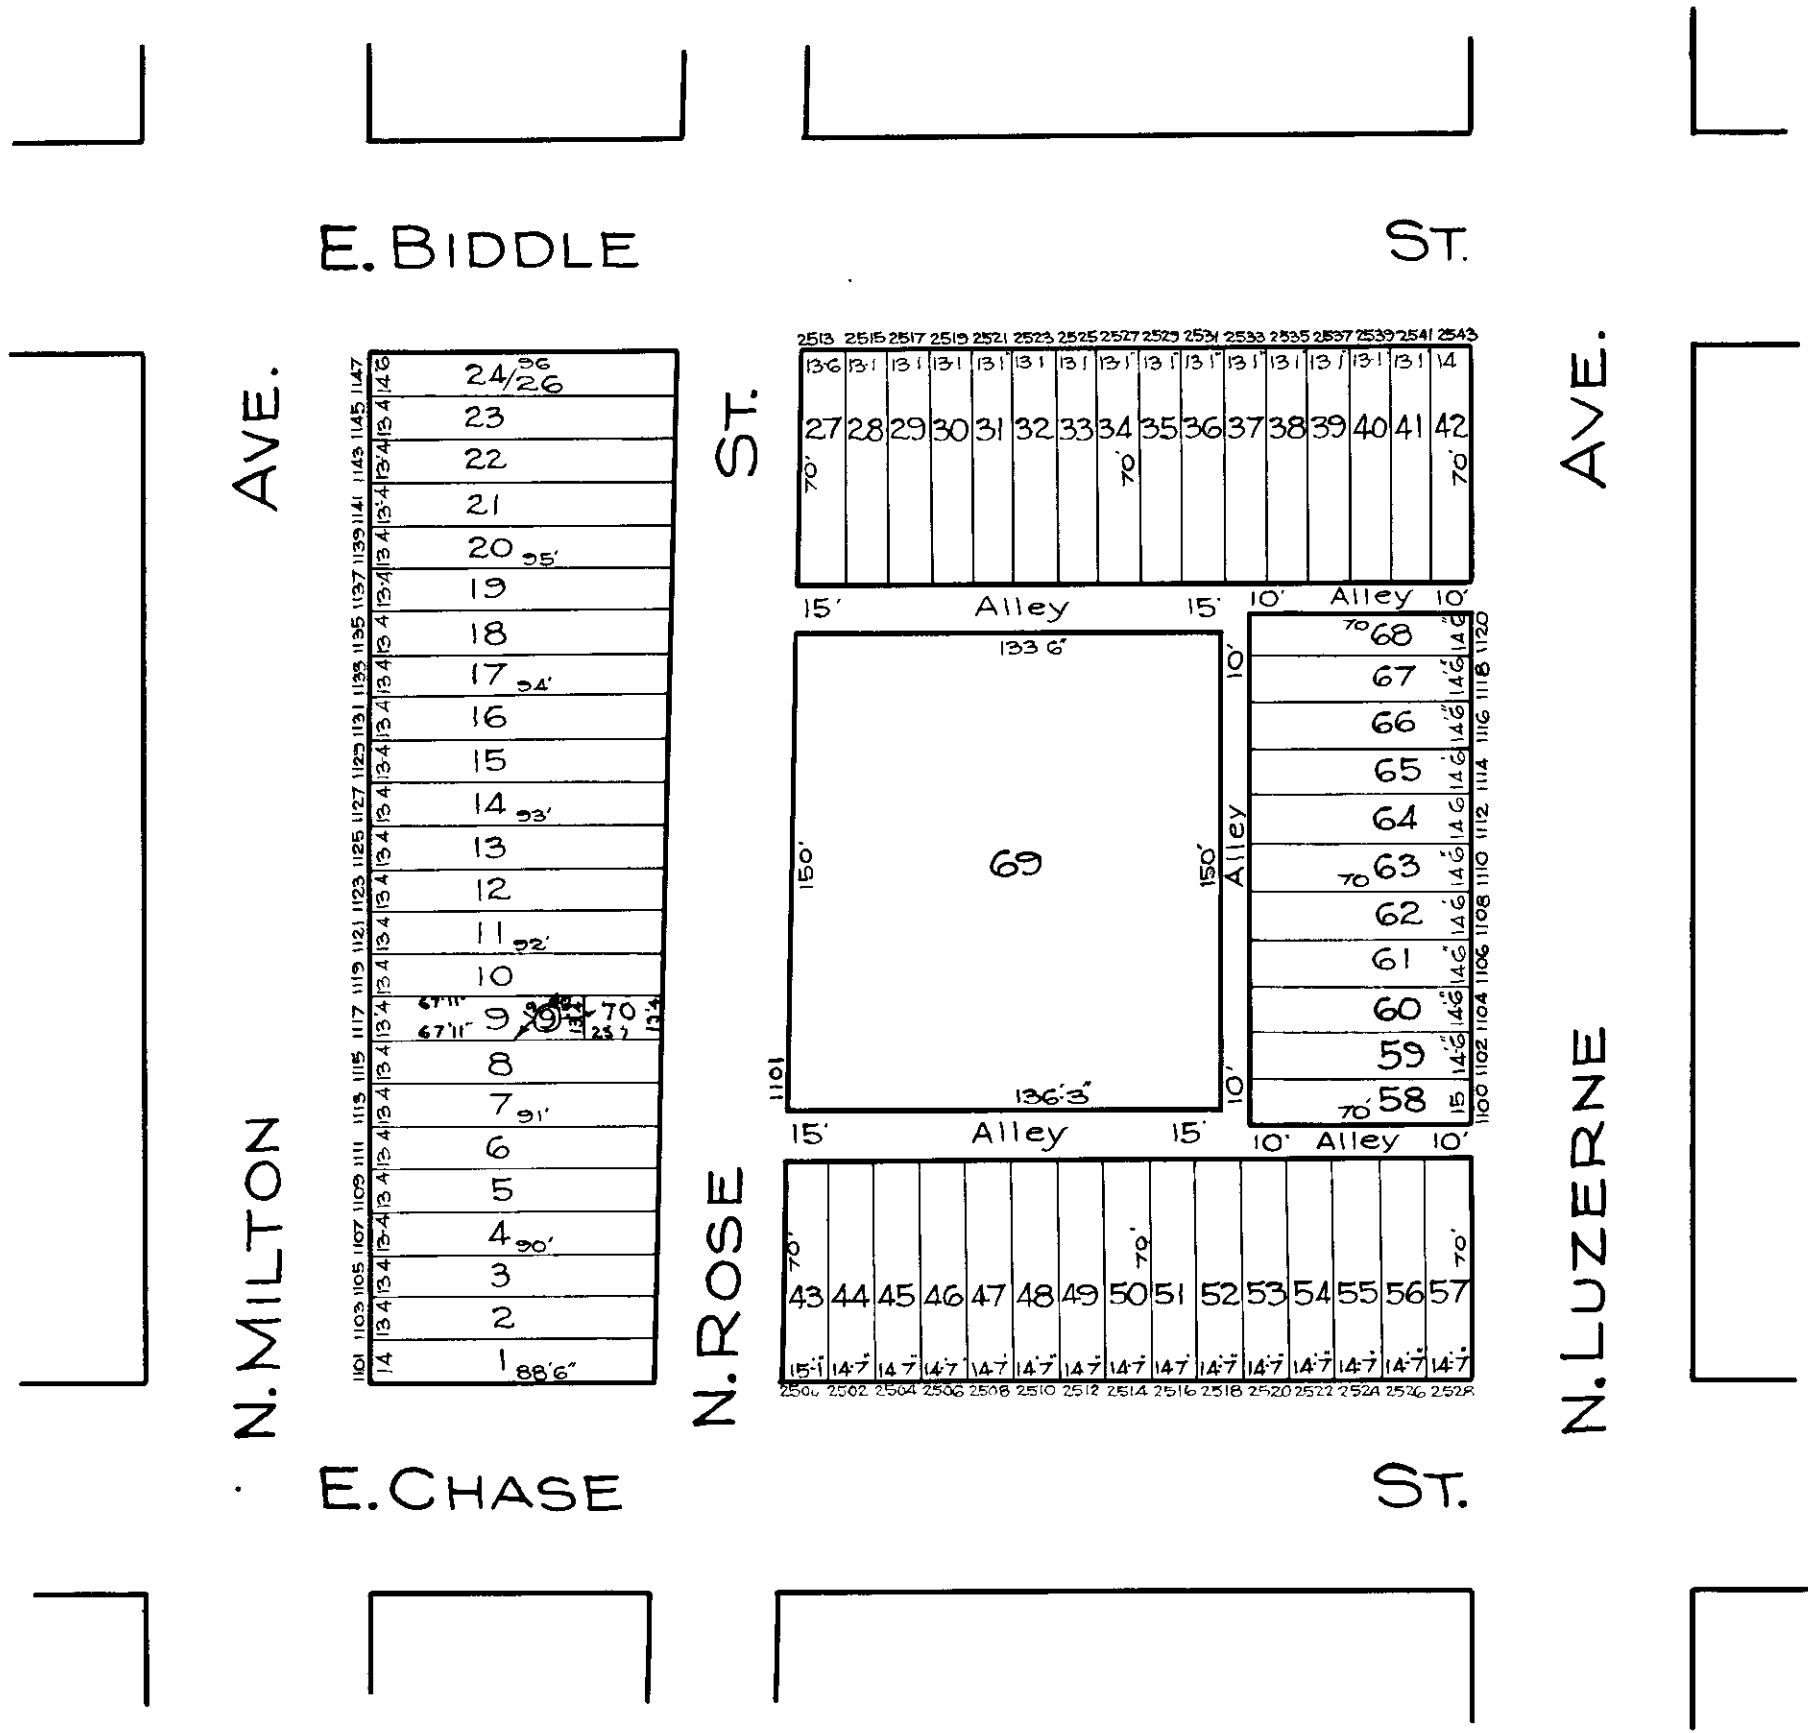

NOTE: BLOCK 8-15-1556 FOR 1943

C. H. BAIN
TRACED BY C. GILBERT
LETTERED BY J. J. ROKOSKY
CHECKED BY R. LITZ
J. R. - BAIN

NOTICE
THIS IS A REAL PROPERTY PLAT AS PROVIDED
FOR UNDER ARTICLE 76(1) OF THE CITY CHARTER.
IT IS COMPILED FROM TITLE AND OTHER
SOURCES AND IS NOT AN AUTHENTIC SURVEY.

CITY OF BALTIMORE
DEPARTMENT OF PUBLIC WORKS
BUREAU OF PLANS & SURVEYS
PROPERTY LOCATION DIVISION
WARD 8 SECTION 22
BLOCK 1556
SCALE 1 INCH = 60 FT. DATE March 1929