


REVISIONS
Lot 63/65 per App 5132/83

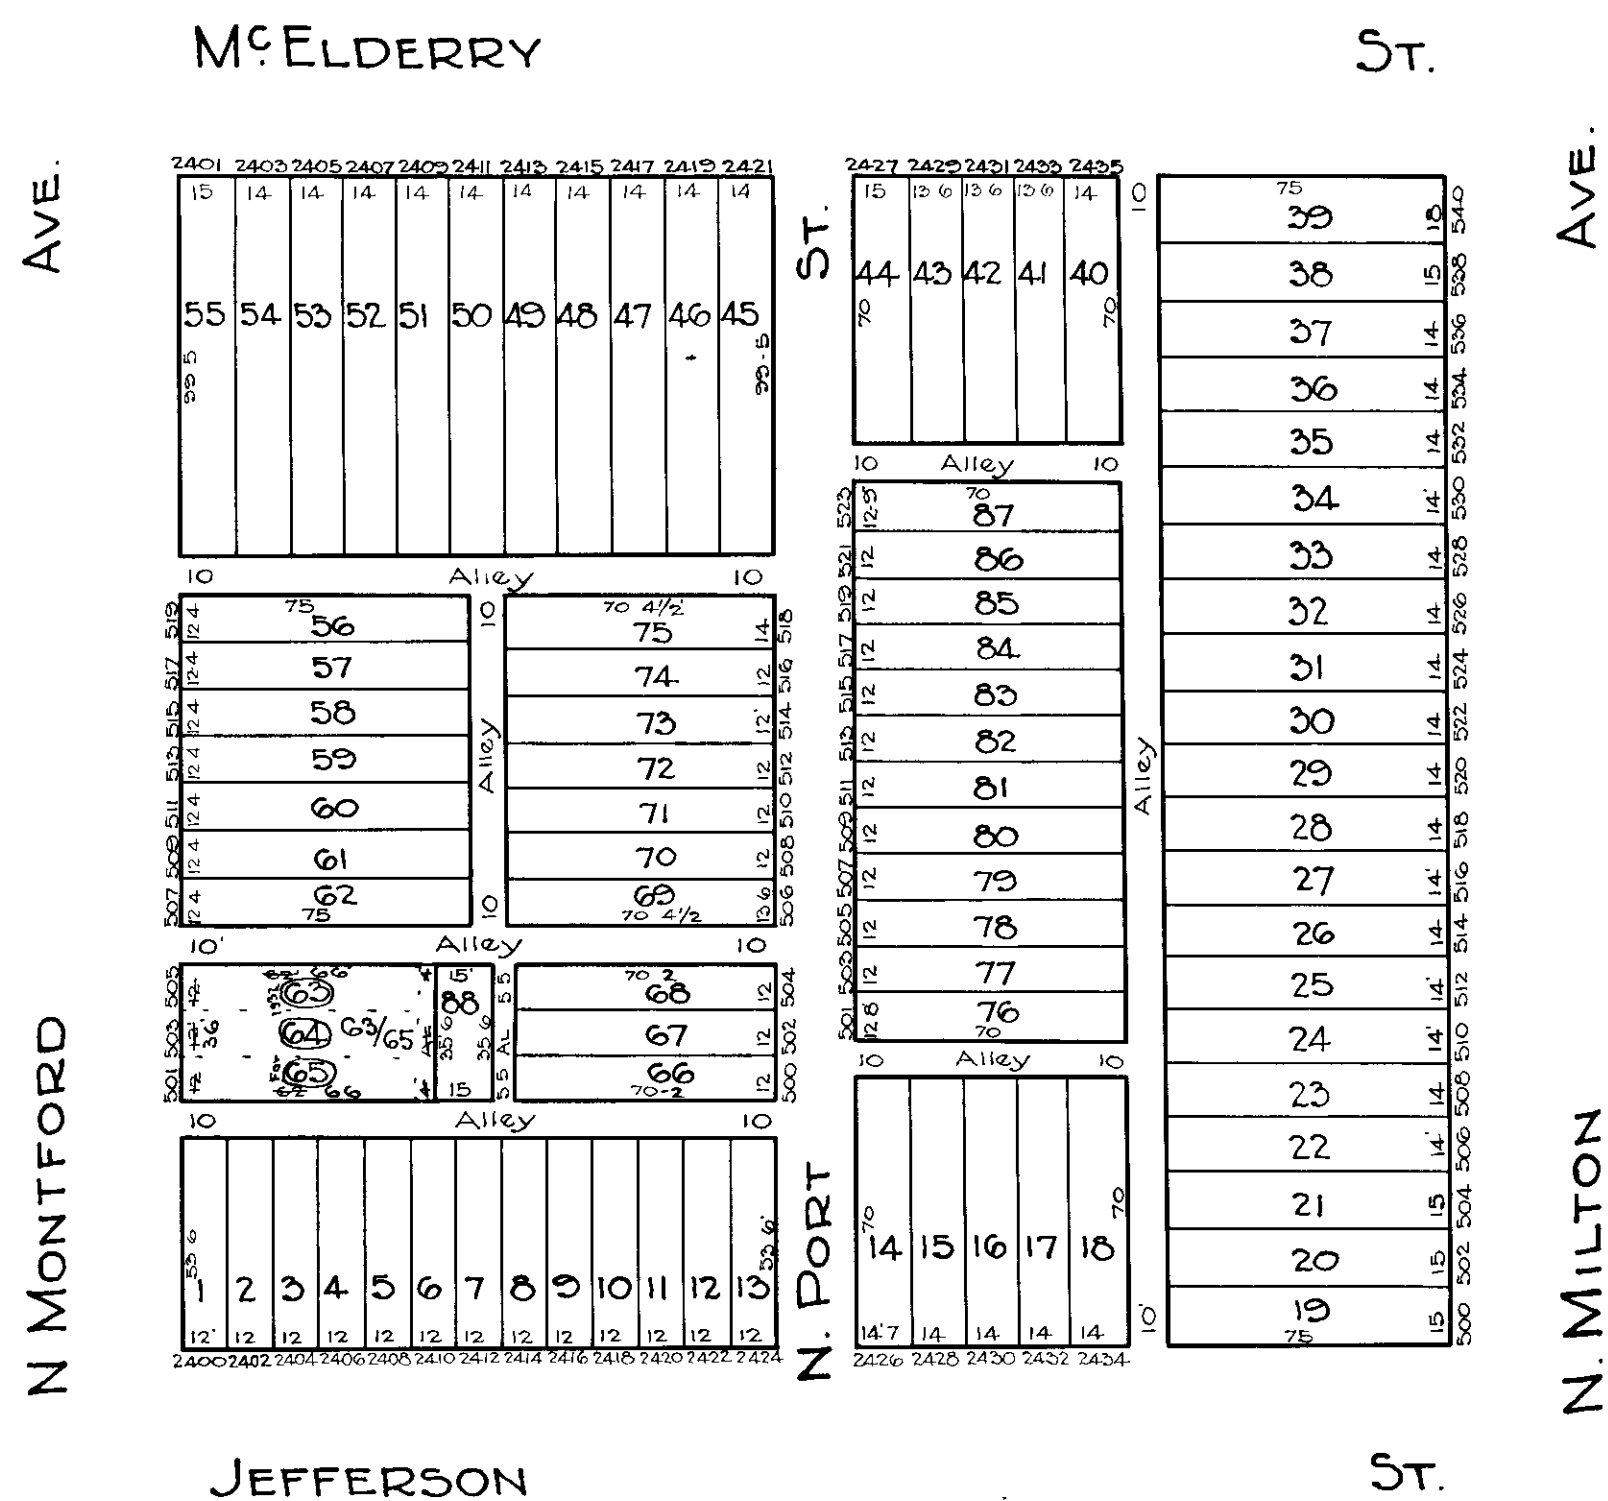

G BAUERSFELD
TRACED BY C. GILBERT
LETTERED BY W. M. LEE
CHECKED BY W. M. LEE
R. WITZ - 8414

NOTICE
THIS IS A REAL PROPERTY PLAT AS PROVIDED
FOR UNDER ARTICLE 76(H) OF THE CITY CHARTER
IT IS COMPILED FROM TITLE AND OTHER
SOURCES AND IS NOT AN AUTHENTIC SURVEY.

CITY OF BALTIMORE
DEPARTMENT OF PUBLIC WORKS
BUREAU OF PLANS & SURVEYS
PROPERTY LOCATION DIVISION
WARD 7 SECTION 15
BLOCK 1655
SCALE 1" = 50.0' DATE April 1929