


REVISIONS  
 LOT 37/38 DIM CORRECTED PER DEED, C.S.M. 38

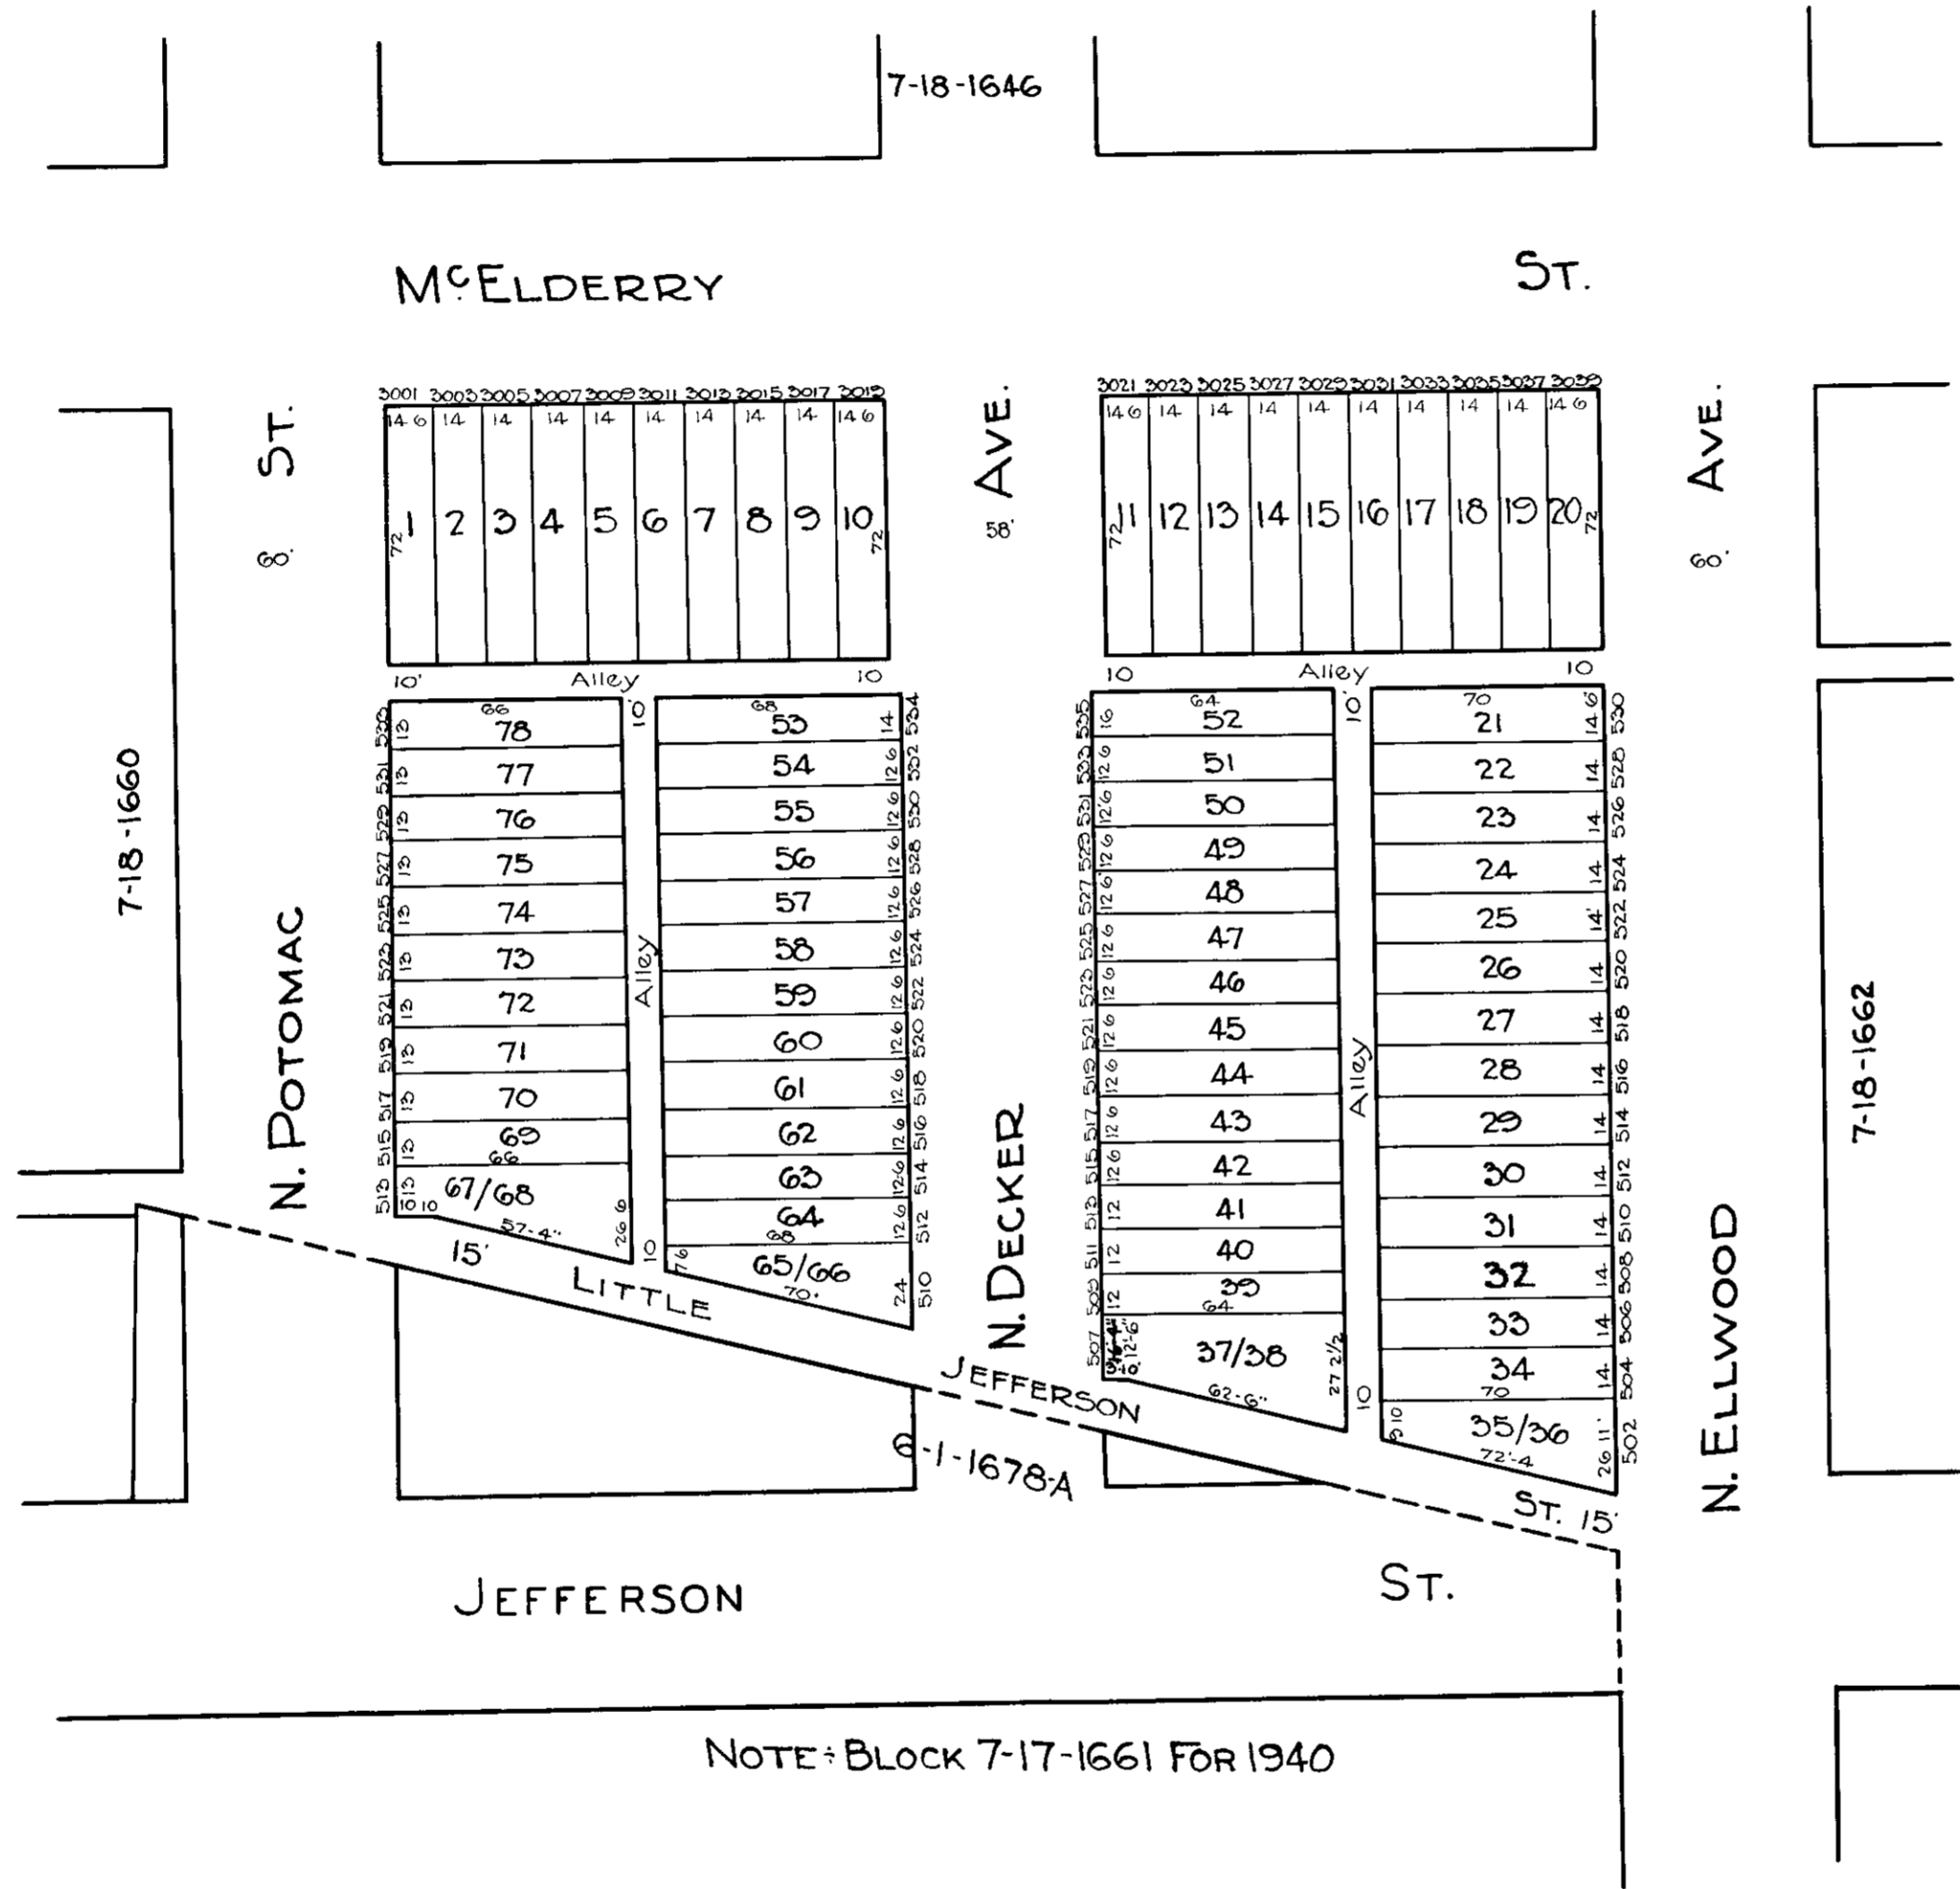

G. BAUERSFELD  
 TRACED BY C. GILBERT  
 LETTERED BY W.M. LEE  
 CHECKED BY R. WITZ  
 W.M. LEE - GUM

**NOTICE**  
 THIS IS A REAL PROPERTY PLAT AS PROVIDED  
 BY ARTICLE 76(I) OF THE CITY CHARTER  
 IT IS COMPILED FROM TITLE AND OTHER  
 SOURCES AND IS NOT AN AUTHENTIC SURVEY

CITY OF BALTIMORE  
 DEPARTMENT OF PUBLIC WORKS  
 BUREAU OF PLANS & SURVEYS  
 PROPERTY LOCATION DIVISION  
**WARD 7 SECTION 18**  
**BLOCK 1661**  
 SCALE: 1" = 50'-0" DATE April 1929