


REVISIONS

LOT 28/30 PER B.O.F.A. LETTER C.S.H. 3220.
 Lots 55 & 56 Cons'd Per App. 1104 C. Sh 6806.
 LOT 55/56 DIV. PER SUBDIV. CH. SH. 17-088

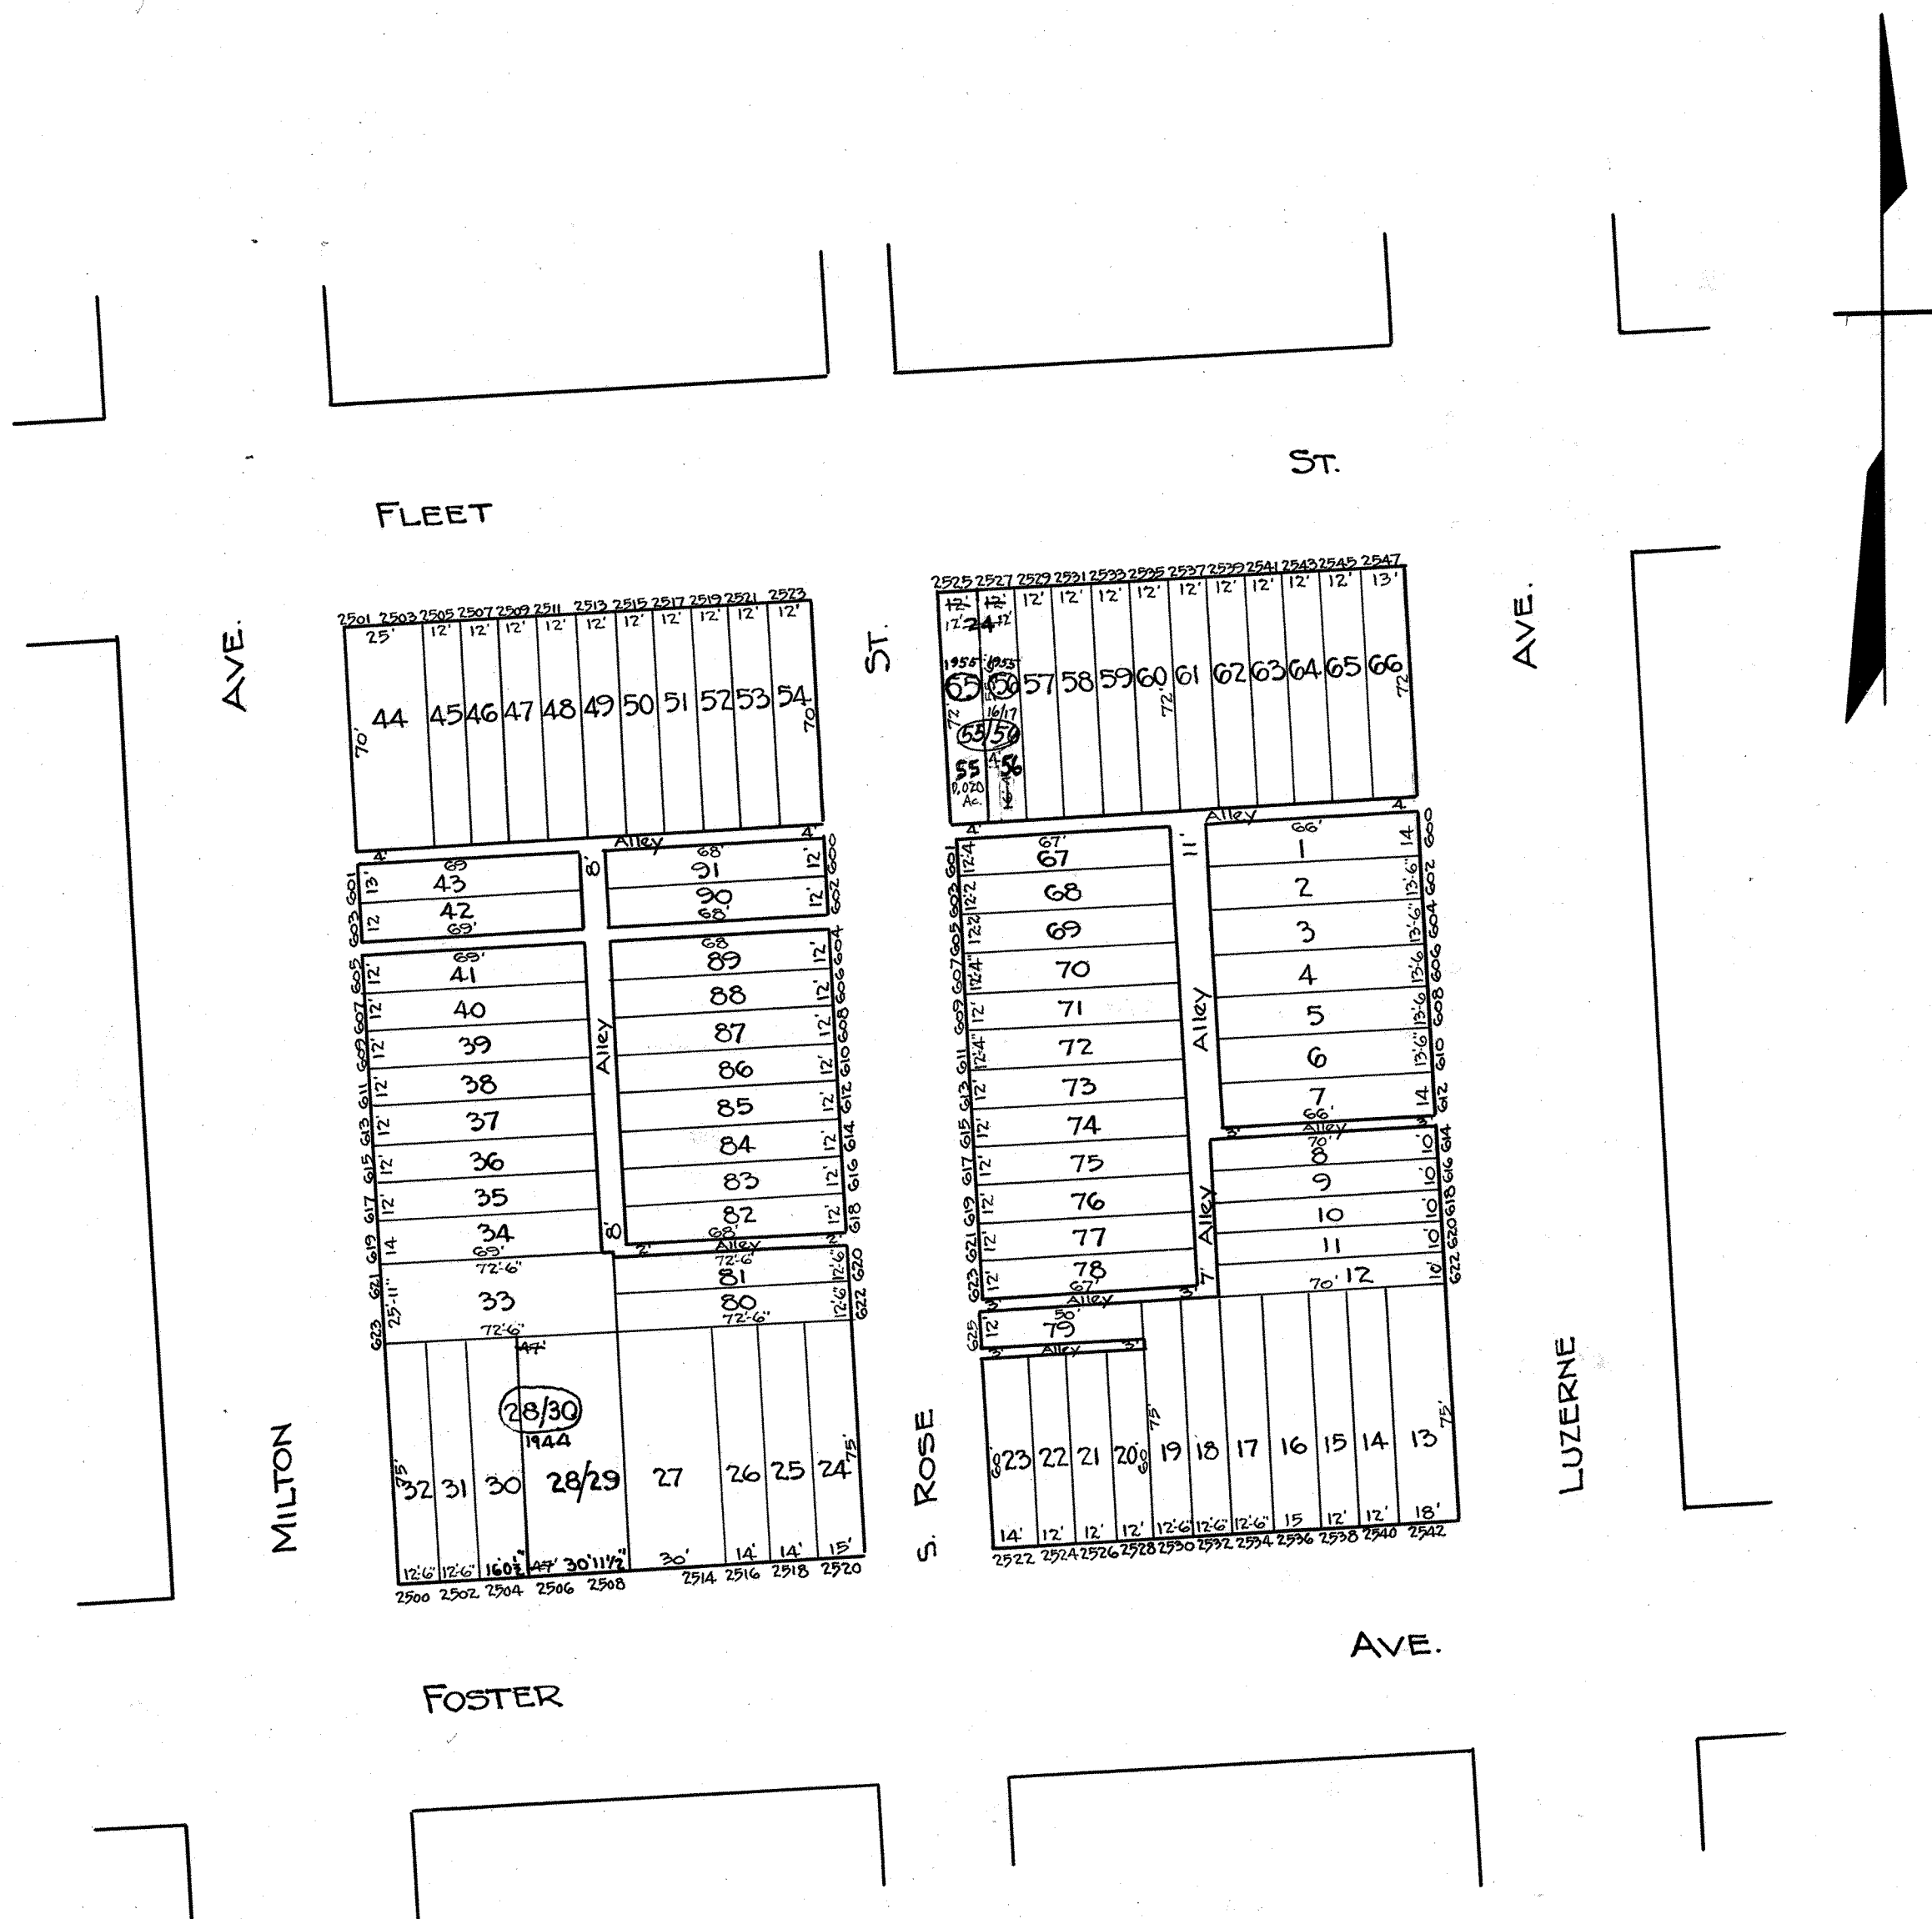

C. H. BAIN
 TRACED BY C. GILBERT
 LETTERED BY W. M. LEE
 CHECKED BY C. GILBERT
 BAIN-LITZ

NOTICE
 THIS IS A REAL PROPERTY PLAT AS PROVIDED
 FOR UNDER ARTICLE 76(4) OF THE CITY CHARTER.
 IT IS COMPILED FROM TITLE AND OTHER
 SOURCES AND IS NOT AN AUTHENTIC SURVEY

CITY OF BALTIMORE
 DEPARTMENT OF PUBLIC WORKS
 BUREAU OF PLANS & SURVEYS
 PROPERTY LOCATION DIVISION
 WARD 1 SECTION 7
 BLOCK 1838
 SCALE 1" = 50.0' DATE JAN. 19??