


REVISIONS.  
 Dim of lot G3 Corrected Per Plat App 42G C.Sh.1308A  
 LOTS 3/4 CONS'D PER O.O. C.SH.722

16-7-2377C


EDMONDSON AVE.

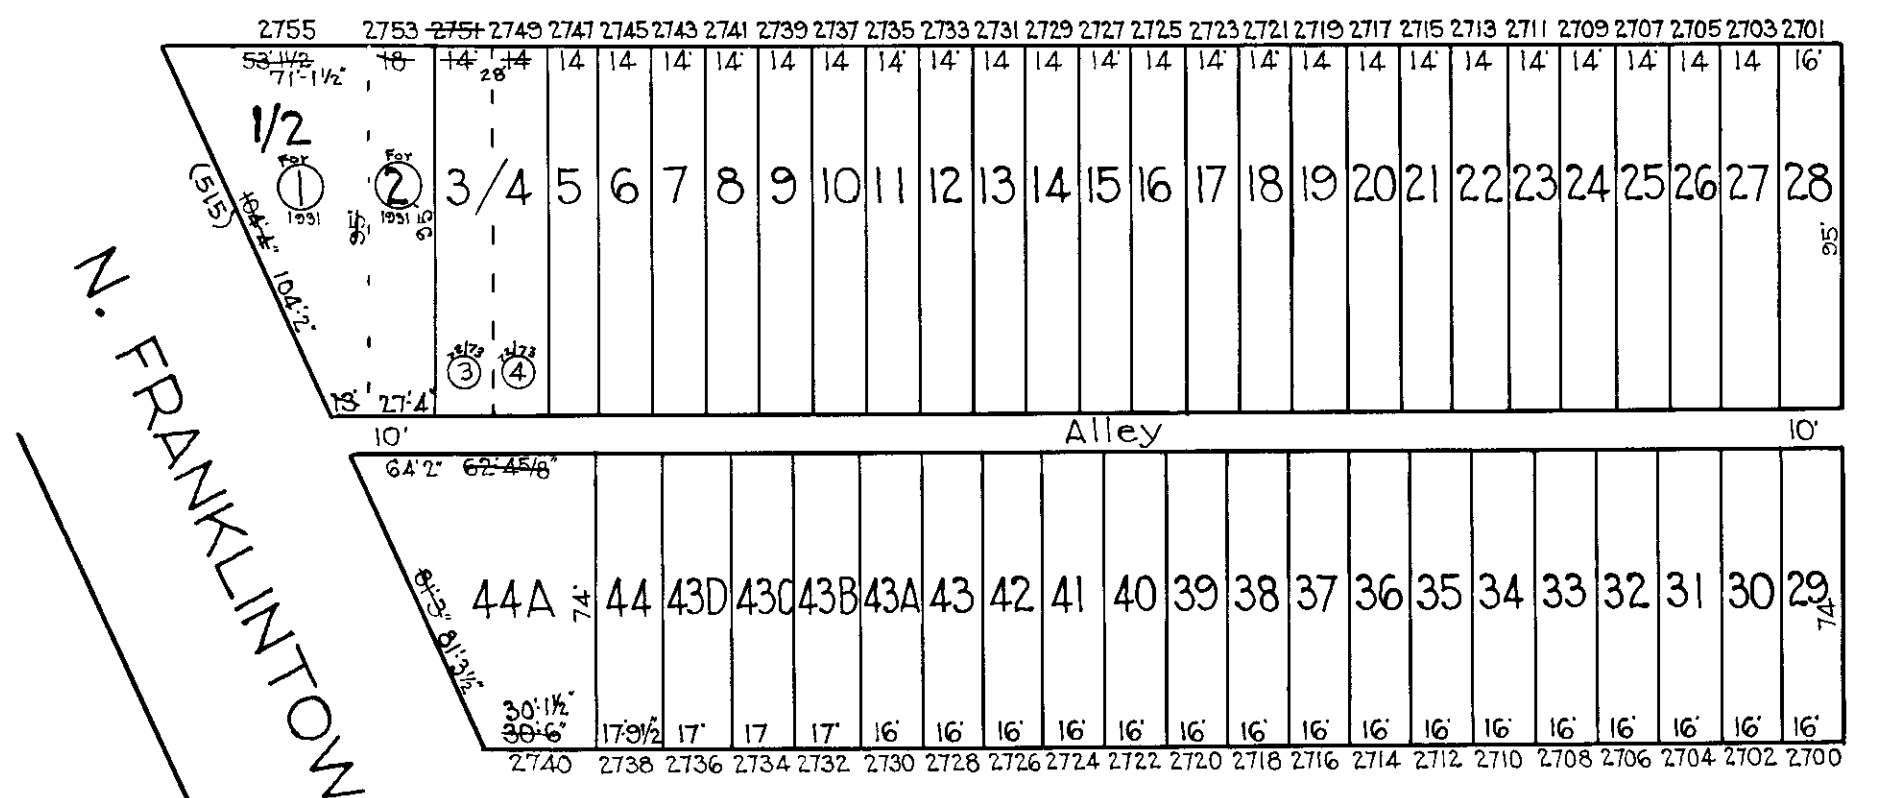

ST.

20-2-2213 B


LAURETTA AVE.

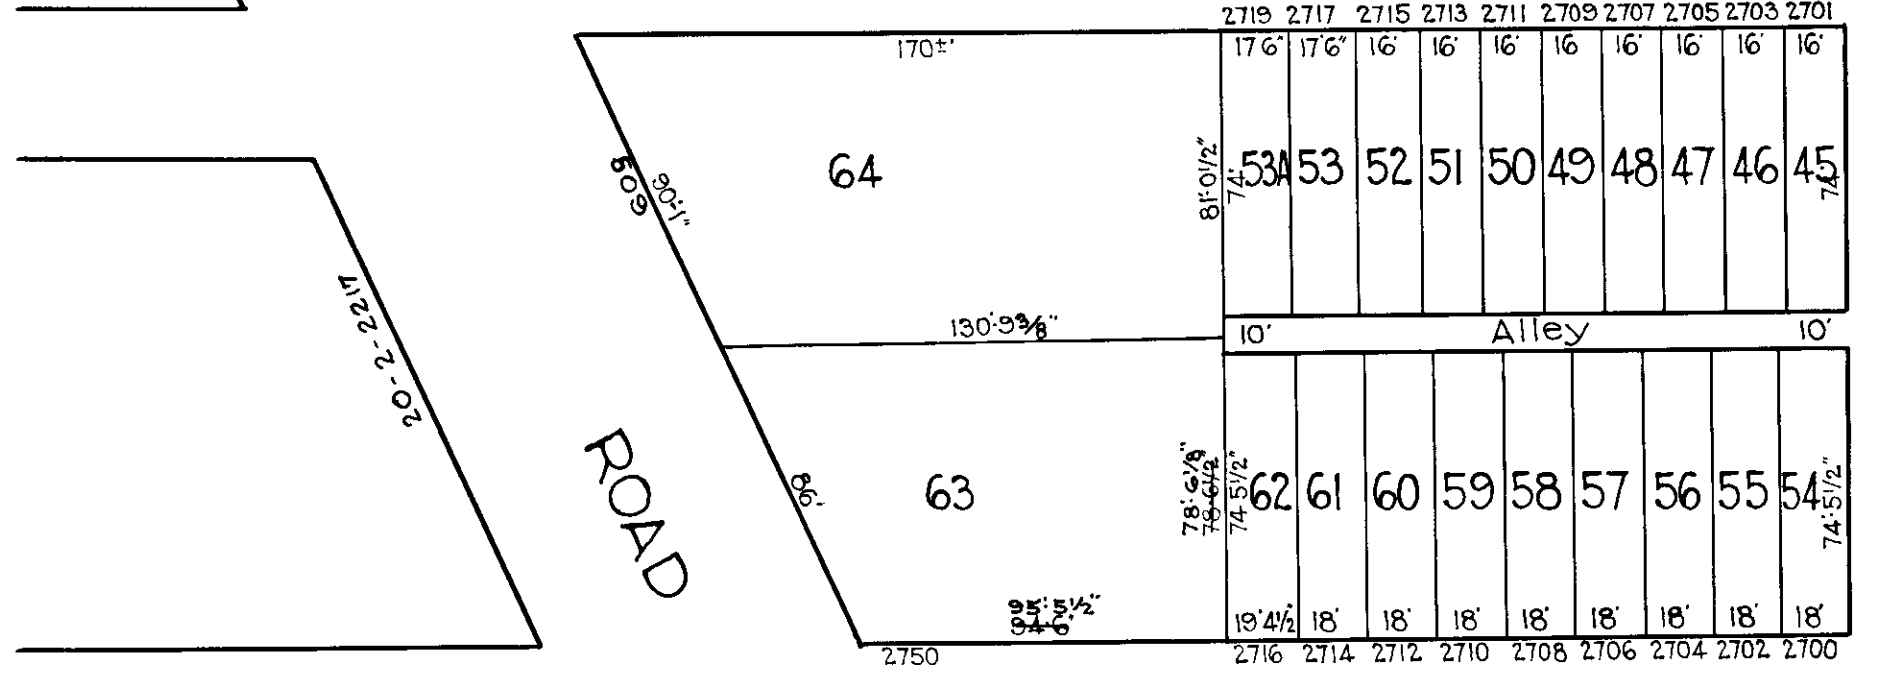

ASHBURTON

20-2-2213 B

W. FRANKLIN ST.

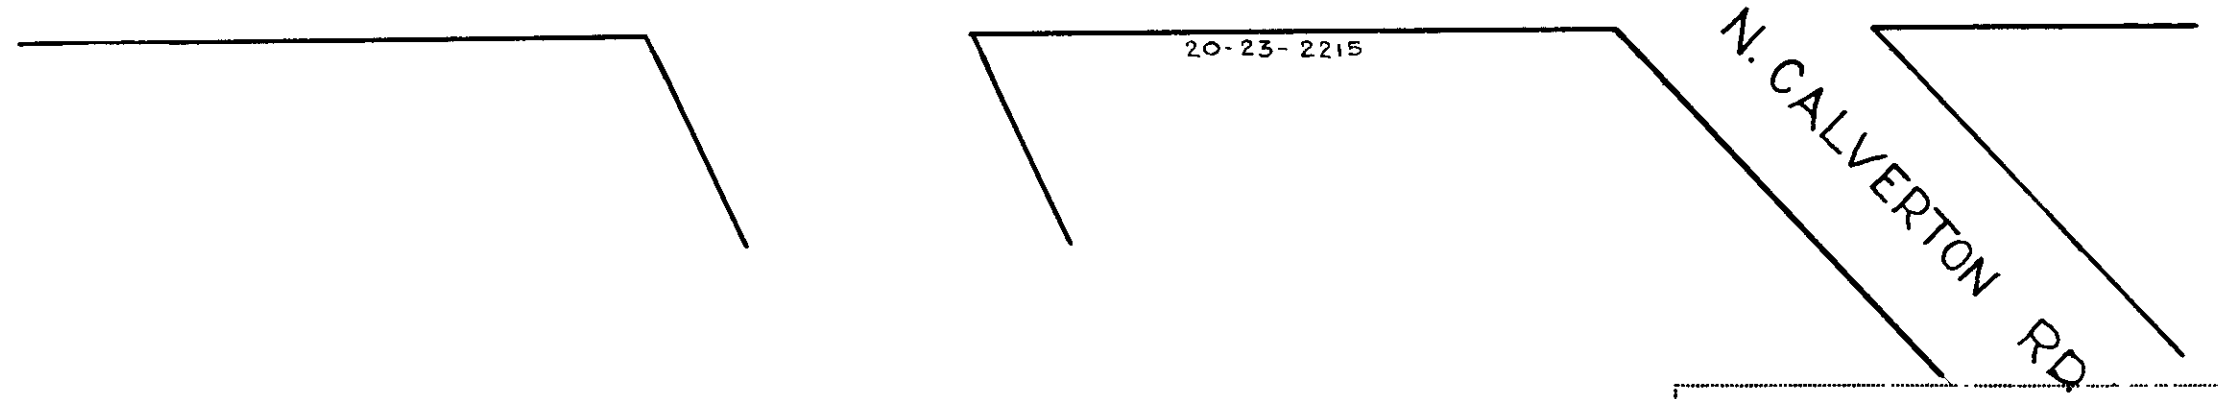

CITY OF BALTIMORE  
 DEPARTMENT OF PUBLIC WORKS  
 BUREAU OF PLANS & SURVEYS  
 PROPERTY LOCATION DIVISION  
 WARD 20 SECTION 2  
 BLOCK 2213-A  
 SCALE 1/4"=50 FT. DATE Mar. 1930

**NOTICE**  
 THIS IS A REAL PROPERTY PLAT AS PROVIDED FOR UNDER ARTICLE 76(4) OF THE CITY CHARTER. IT IS COMPILED FROM TITLE AND OTHER SOURCES AND IS NOT AN AUTHENTIC SURVEY.

TRACED BY J.H. Kilmore  
 LETTERED BY J.V.R.  
 CHECKED BY