


REVISIONS

Lot 1 DIVIDED PER APP 3443/48 & 152/166 C.Sh. 1665.
 Lots 22 to 31 Out of 2 per App 814/823 also lots 32 to 42 per Mallan C.Sh. 1690.
 Block Changed Per Bof A & P.S. C. Sh. 2984

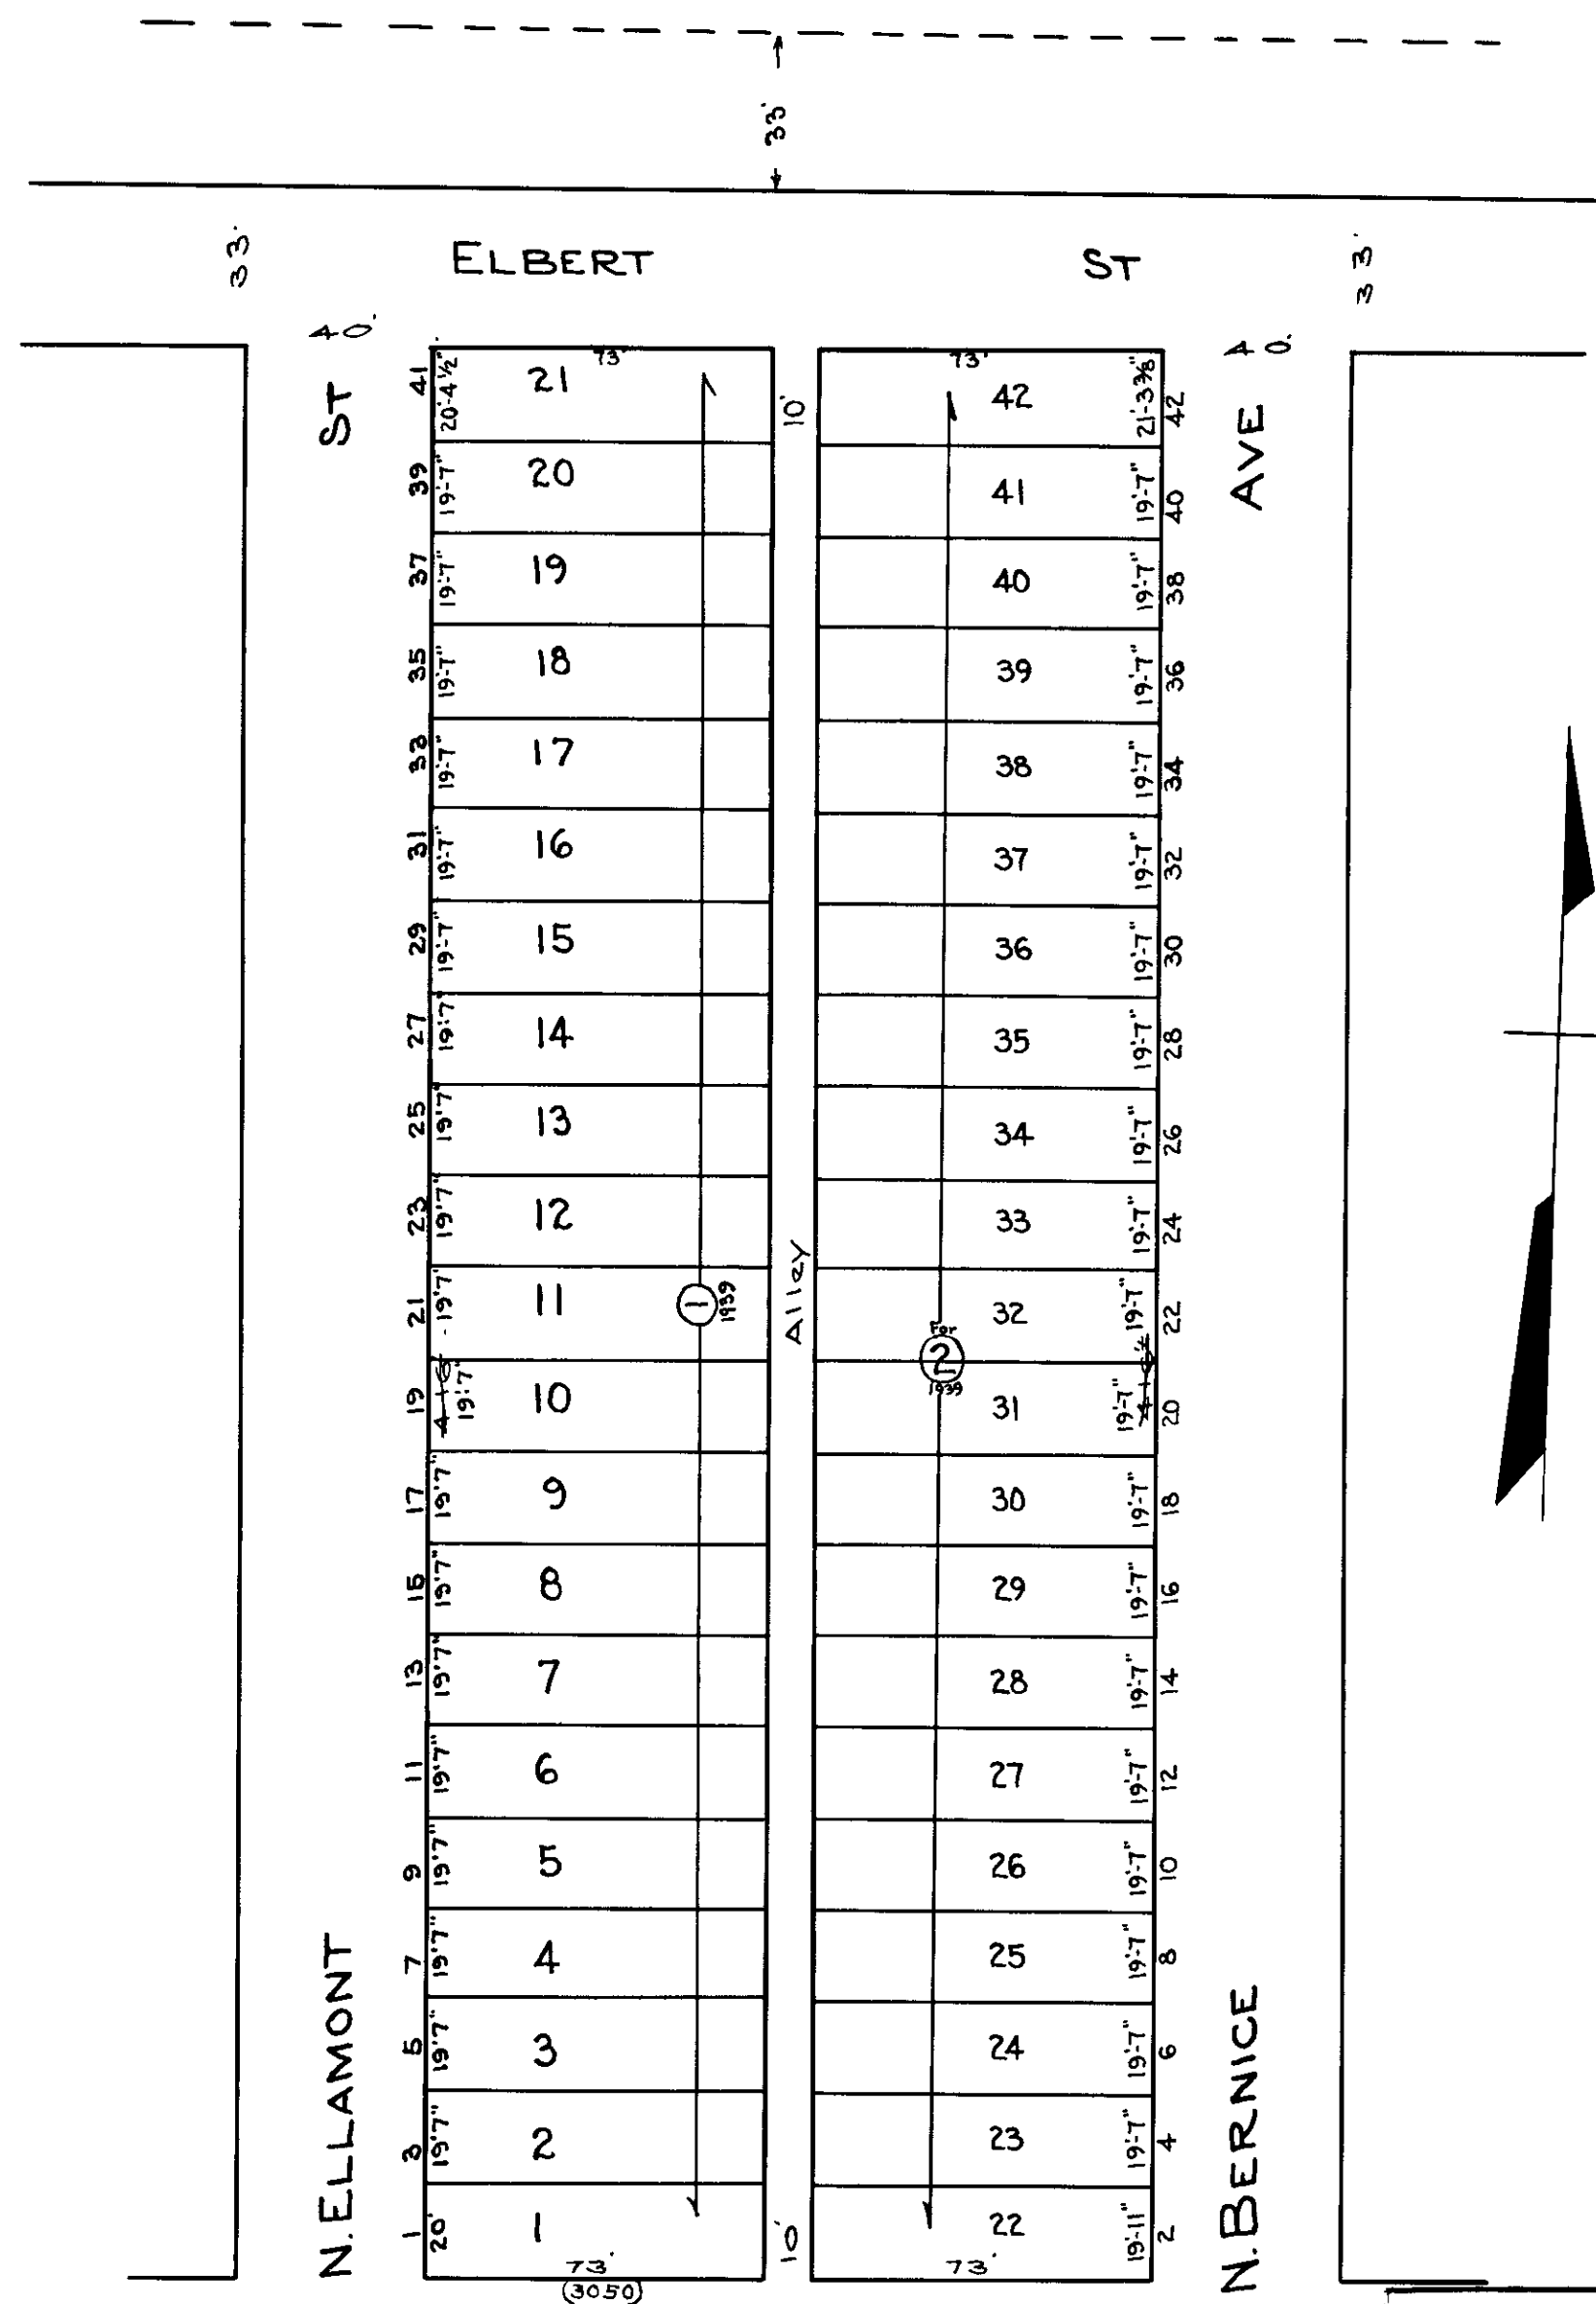

NOTICE

THIS IS A REAL PROPERTY PLAT AS PROVIDED
 FOR UNDER ARTICLE 76(1) OF THE CITY CHARTER.
 IT IS COMPILED FROM TITLE AND OTHER
 SOURCES AND IS NOT AN AUTHENTIC SURVEY.

CITY OF BALTIMORE
 DEPARTMENT OF PUBLIC WORKS
 BUREAU OF PLANS & SURVEYS
 PROPERTY LOCATION DIVISION
 WARD 20 SECTION 20
 BLOCK 2230-E
 SCALE: 1" = 40' DATE MAY 1929

TRACED BY C. R. WARD
 LETTERED BY C. R. WARD
 CHECKED BY

NOTE: BLOCK 20-3-2230-E FOR 1943