


REVISIONS

BLOCK Changed Per B of A & P.S. C.Sh. 2984

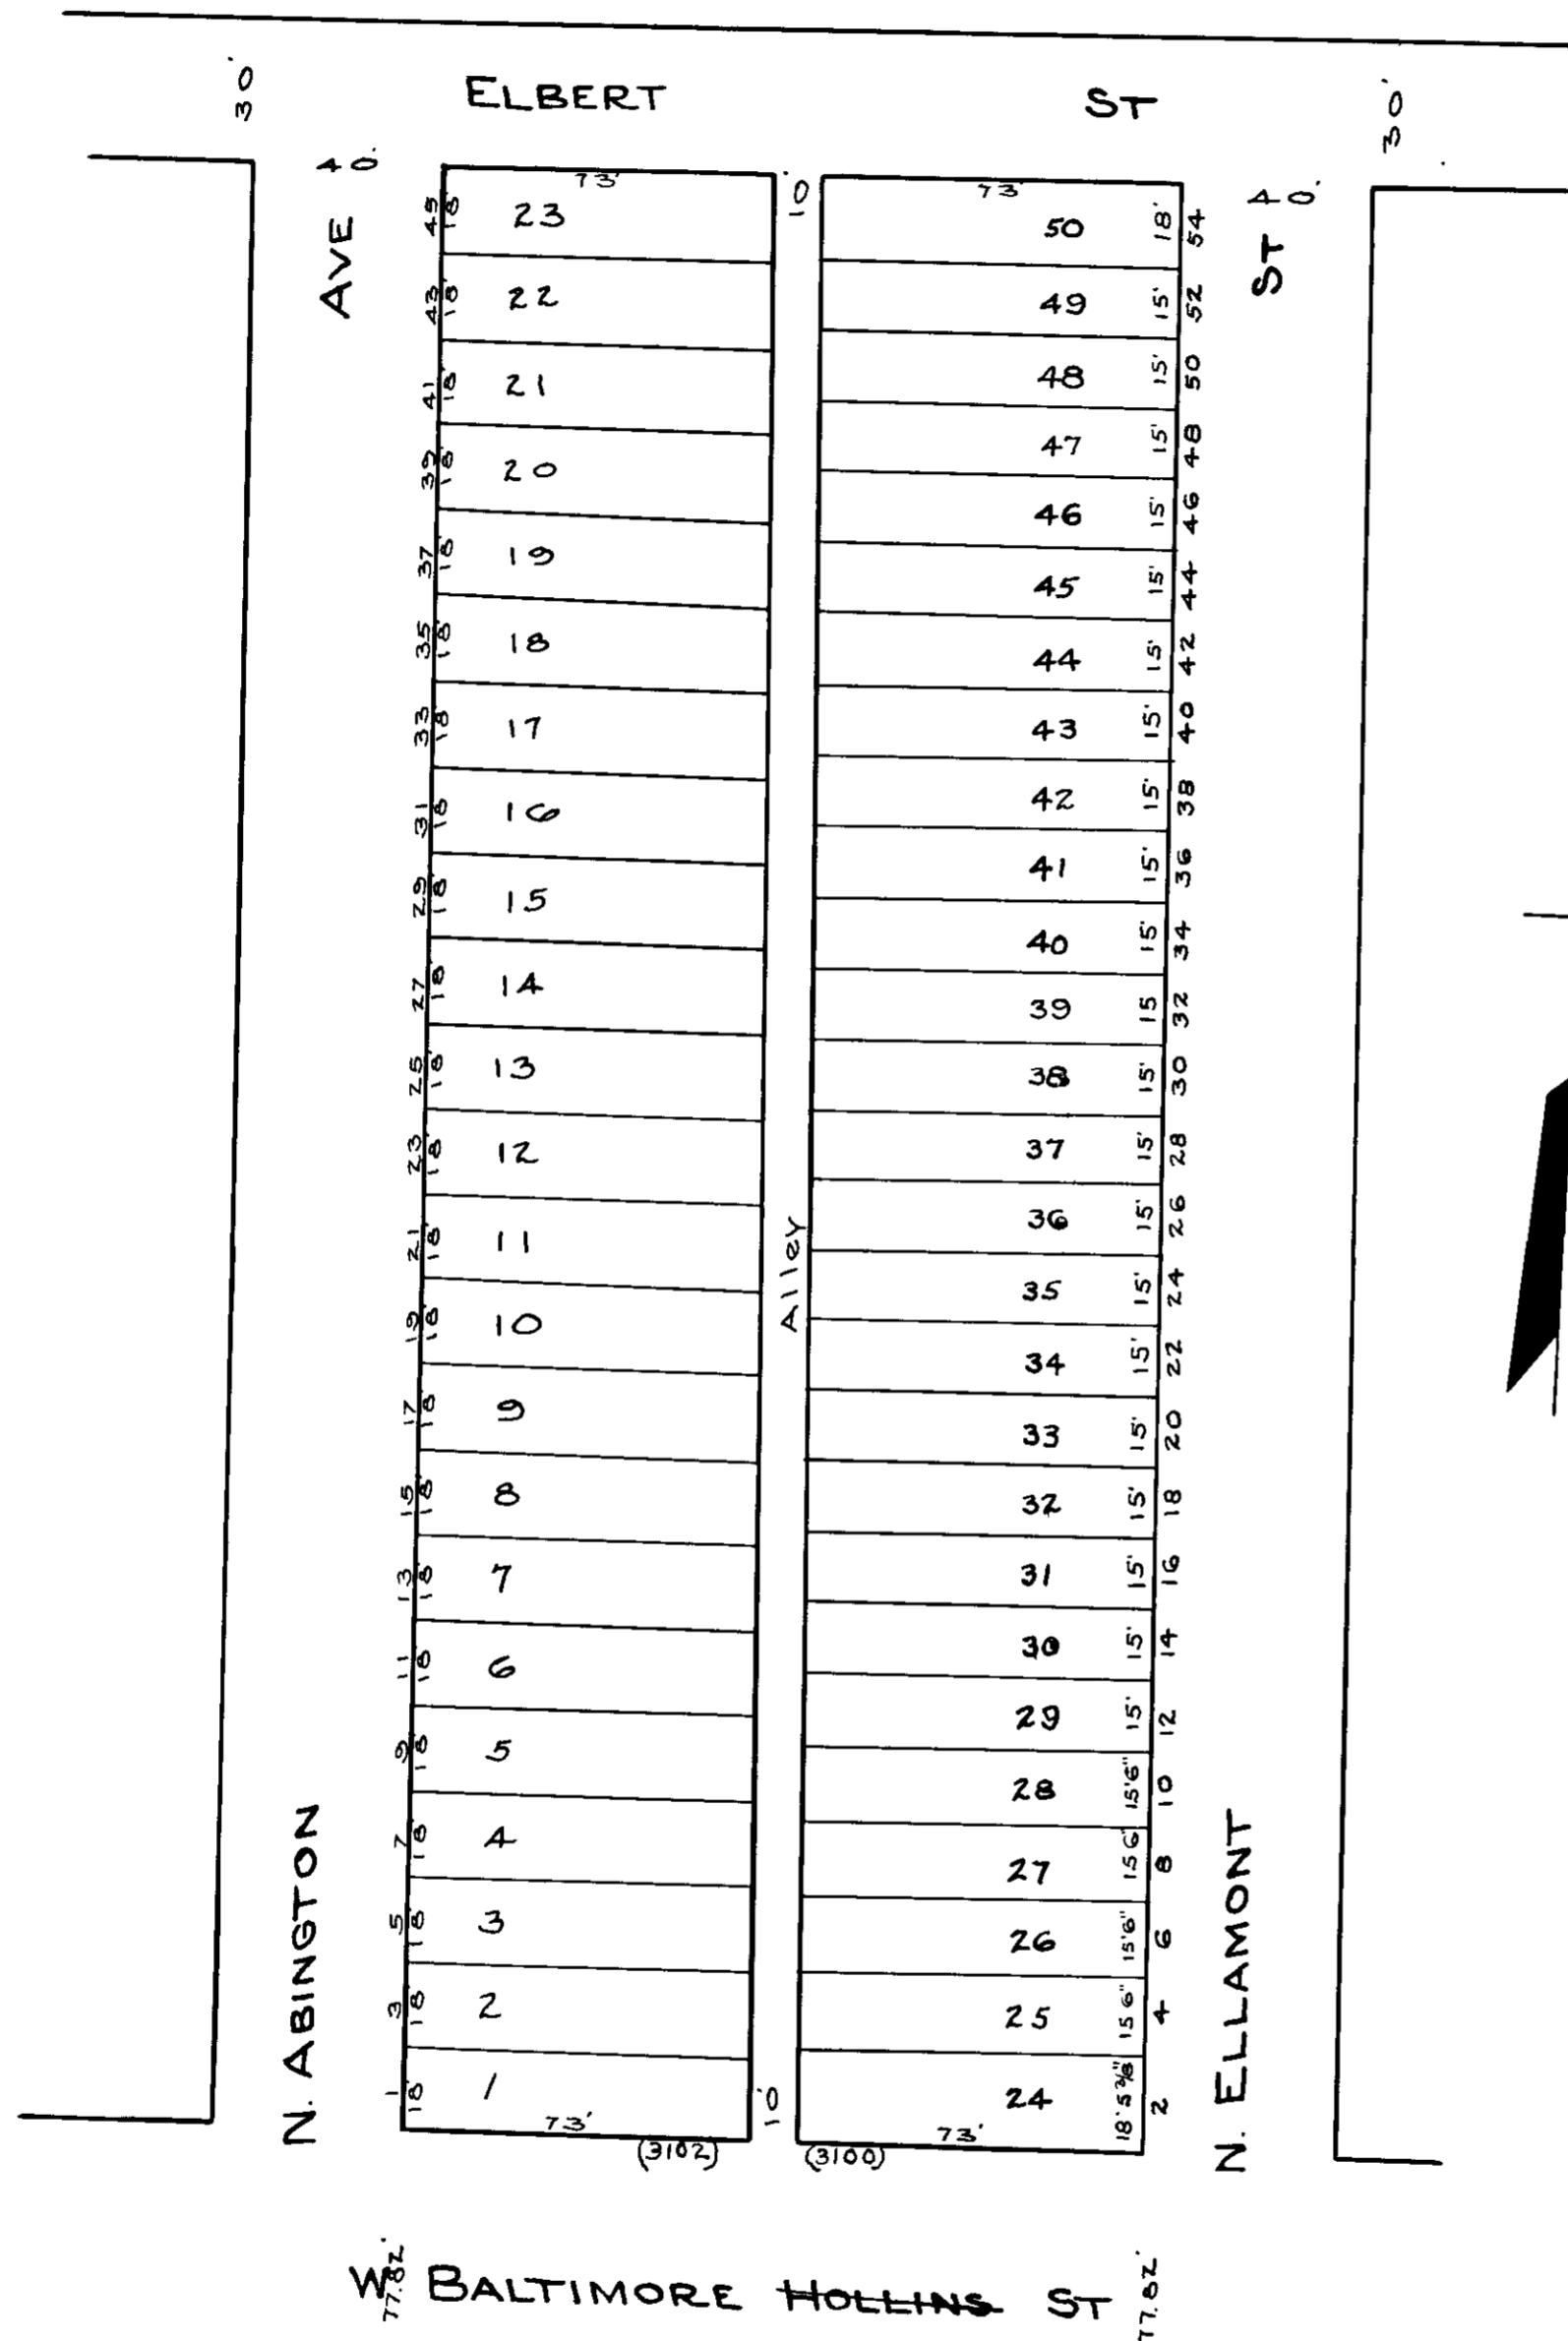

NOTE: BLOCK 20-3-2230-F FOR 1943

TRACED BY C.R. WARD
 LETTERED BY C.R. WARD
 CHECKED BY:

NOTICE
 THIS IS A REAL PROPERTY PLAT AS PROVIDED
 FOR UNDER ARTICLE 76(1) OF THE CITY CHARTER.
 IT IS COMPILED FROM TITLE AND OTHER
 SOURCES AND IS NOT AN AUTHENTIC SURVEY

CITY OF BALTIMORE
 DEPARTMENT OF PUBLIC WORKS
 BUREAU OF PLANS & SURVEYS
 PROPERTY LOCATION DIVISION
WARD 20 SECTION 20
BLOCK 2230-F
 SCALE: 1"=40' . . . DATE MAY 1929