

REVISIONS

Lots 20 to 20B Per App 3677/84 C Sh 2101
 Lots 29 to 32, Dim Corr Per Deeds, C Sh 2395A.
 Lots 26 to 29 Cor. Per App 6483/90 C. Sh. 2546
 Block changed per B.O.F.A. & P.S. C. Sh. 2970-2971
 LOT & ST NAME COR. Per PLS C Sh 6893

NOTICE

THIS IS A PEAL PROPERTY PLAT AS PROVIDED FOR UNDER ARTICLE 76(d) OF THE CITY CHARTER. IT IS COMPILED FROM TITLE AND OTHER SOURCES AND IS NOT AN AUTHENTIC SURVEY.

2252

2256

S. CULVER

S. KOSSUTH

ROAD

OLD FREDERICK

2245


ST. JOSEPH

2254

ST.

ST.

ST.

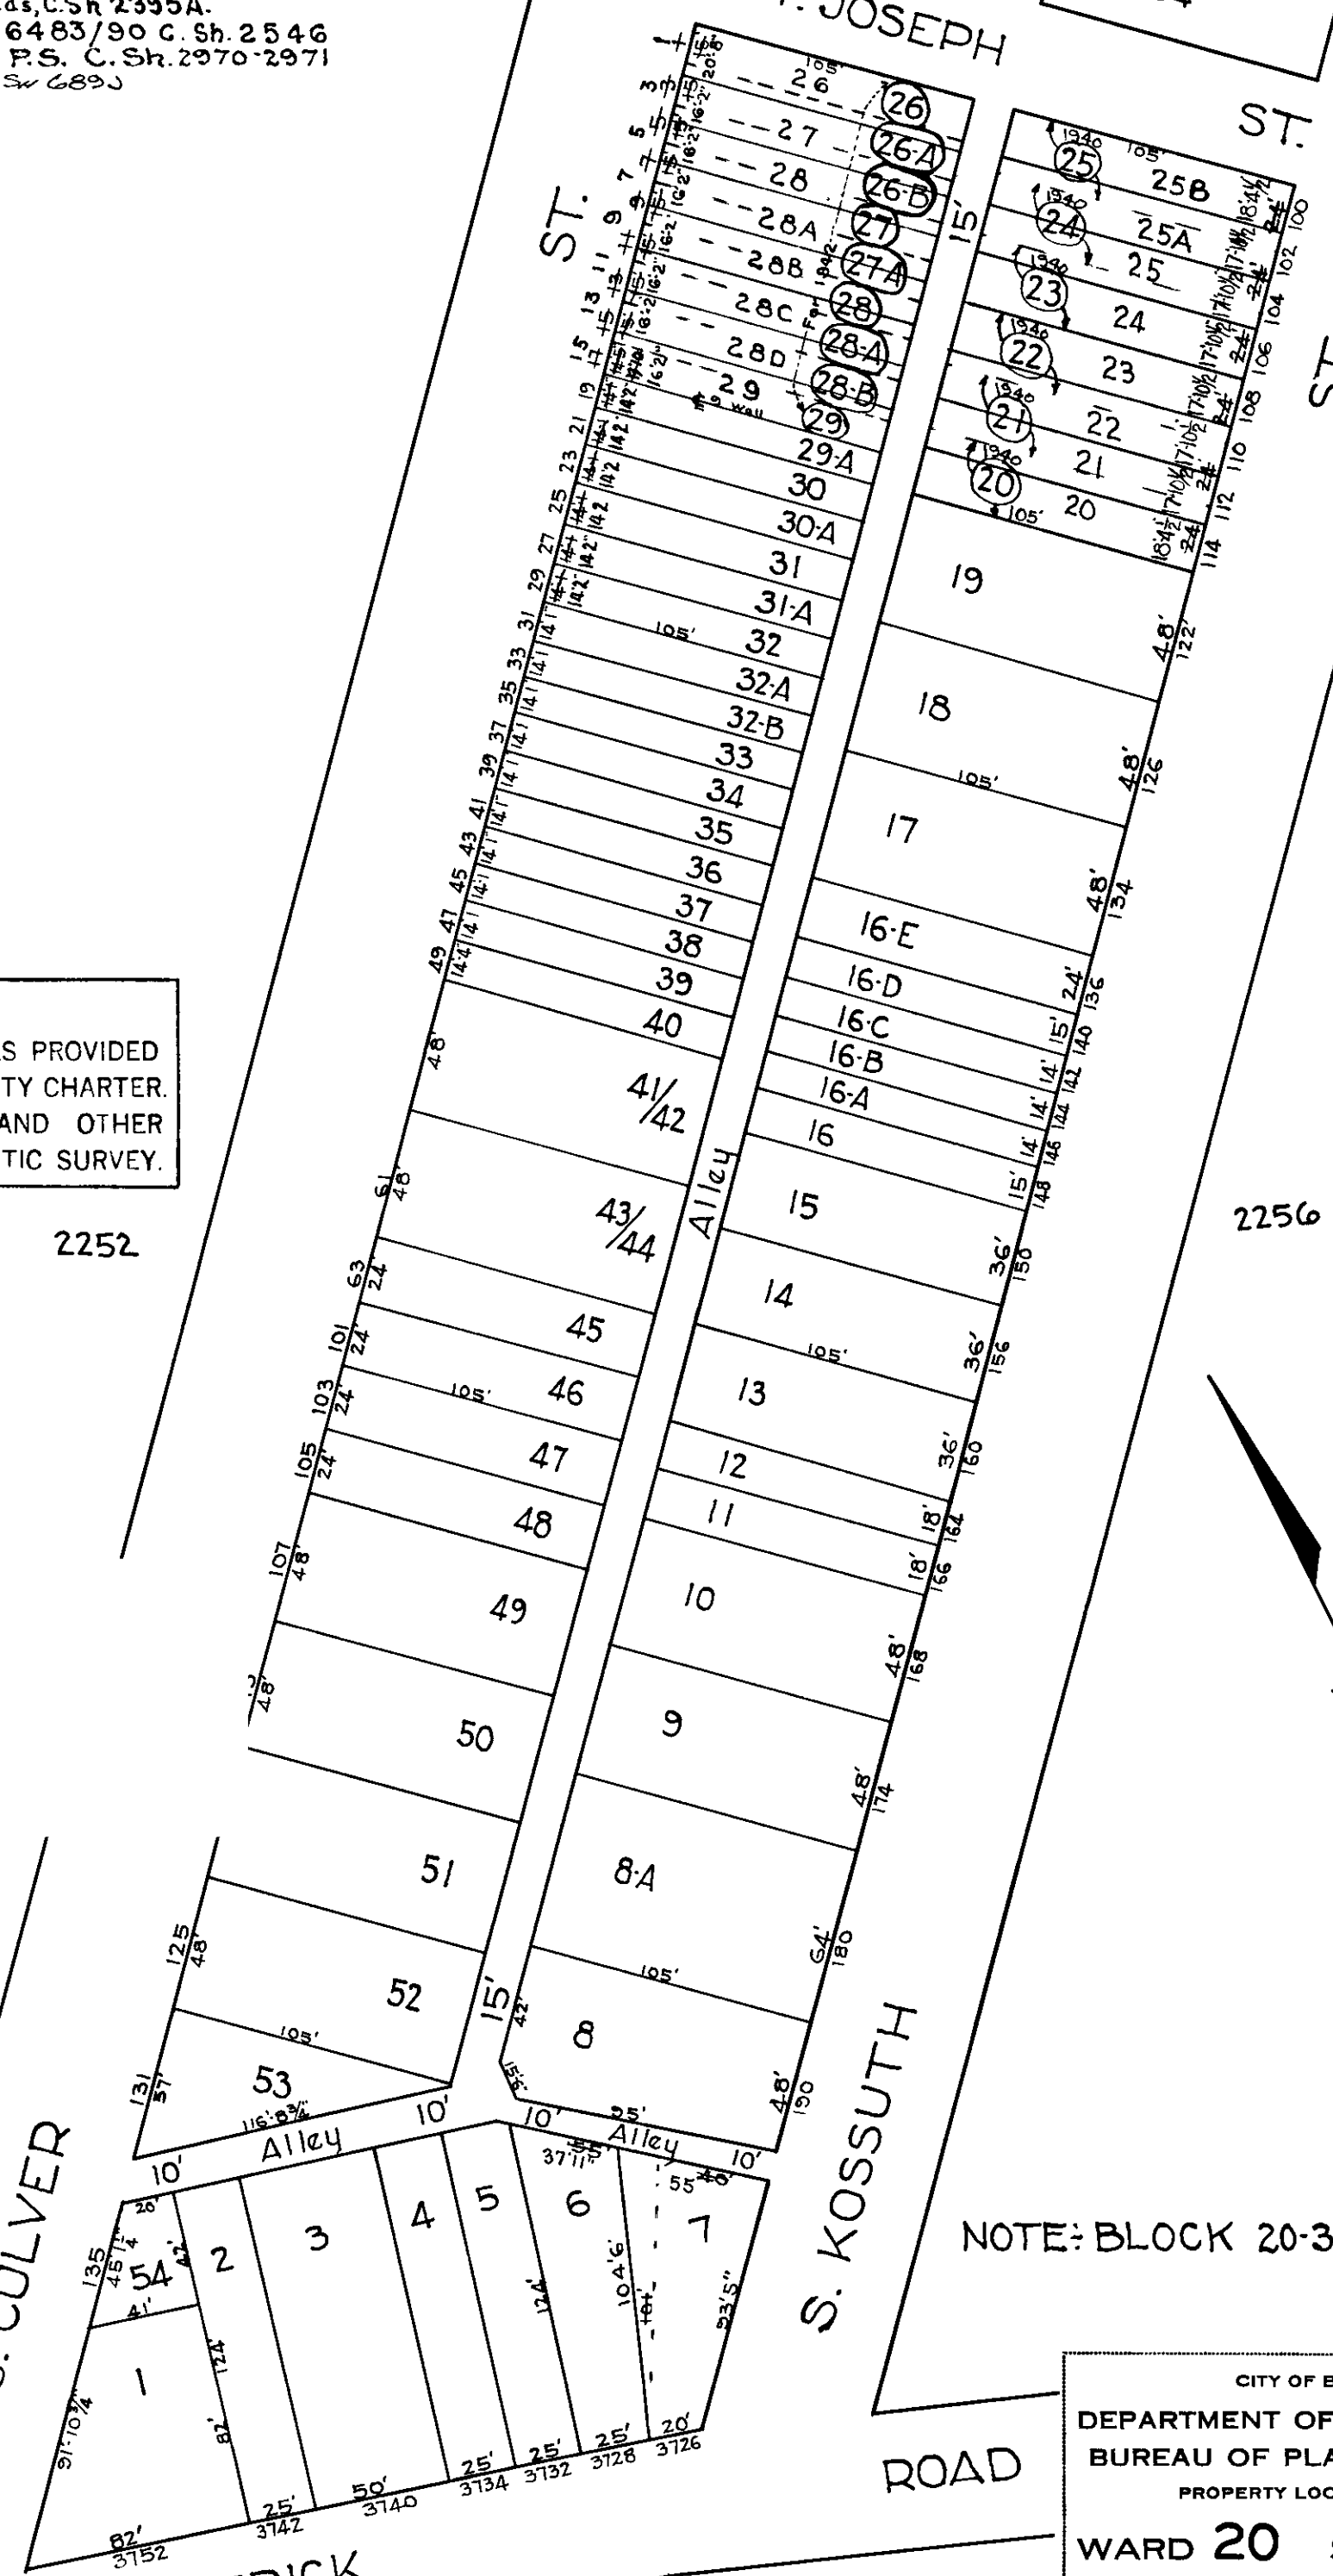

NOTE: BLOCK 20-3-2253 FOR 1943

CITY OF BALTIMORE
 DEPARTMENT OF PUBLIC WORKS
 BUREAU OF PLANS & SURVEYS
 PROPERTY LOCATION DIVISION

WARD 20 SECTION 18
 BLOCK 2253

SCALE: 1"=60'-0" DATE: Feb. 1930.

TRACED BY C. C. Miller

LETTERED BY H. V. House & R.

CHECKED BY