




REVISIONS

BLOCK CHANGED PER B.O.P.A. C.S.H. 2955
 Lots 46 & 47 Per P.L.D. & Deed, C.S.H. 5705.

LOT 46A OUT OF LOT 46 PER DEED C.S.H. 8410.
 LOT 46 DIV. PER DEED, C.S.H. 8987
 LOT 46D DIV. PER DEED, C.S.H. 8998
 LOT 46D & 46F PER DEED, C.S.H. 9190.
 LOTS 46 & 46D DIV. PER DEED C.S.H. 9499-22.

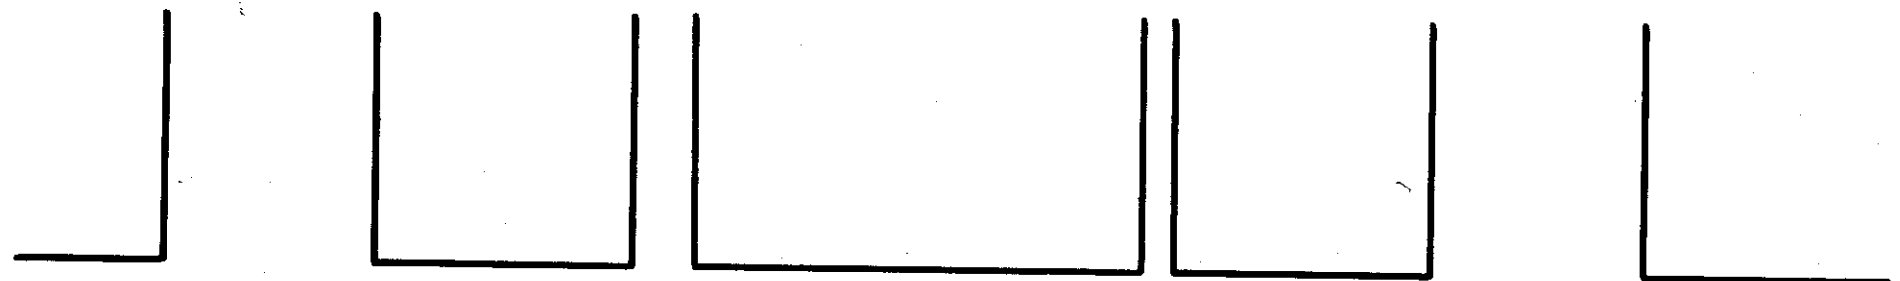

WESTWOOD AVE.

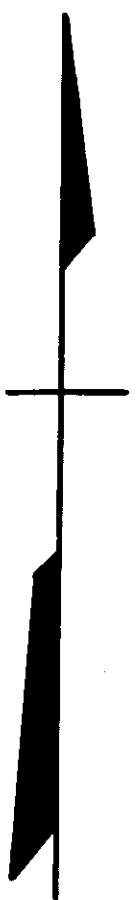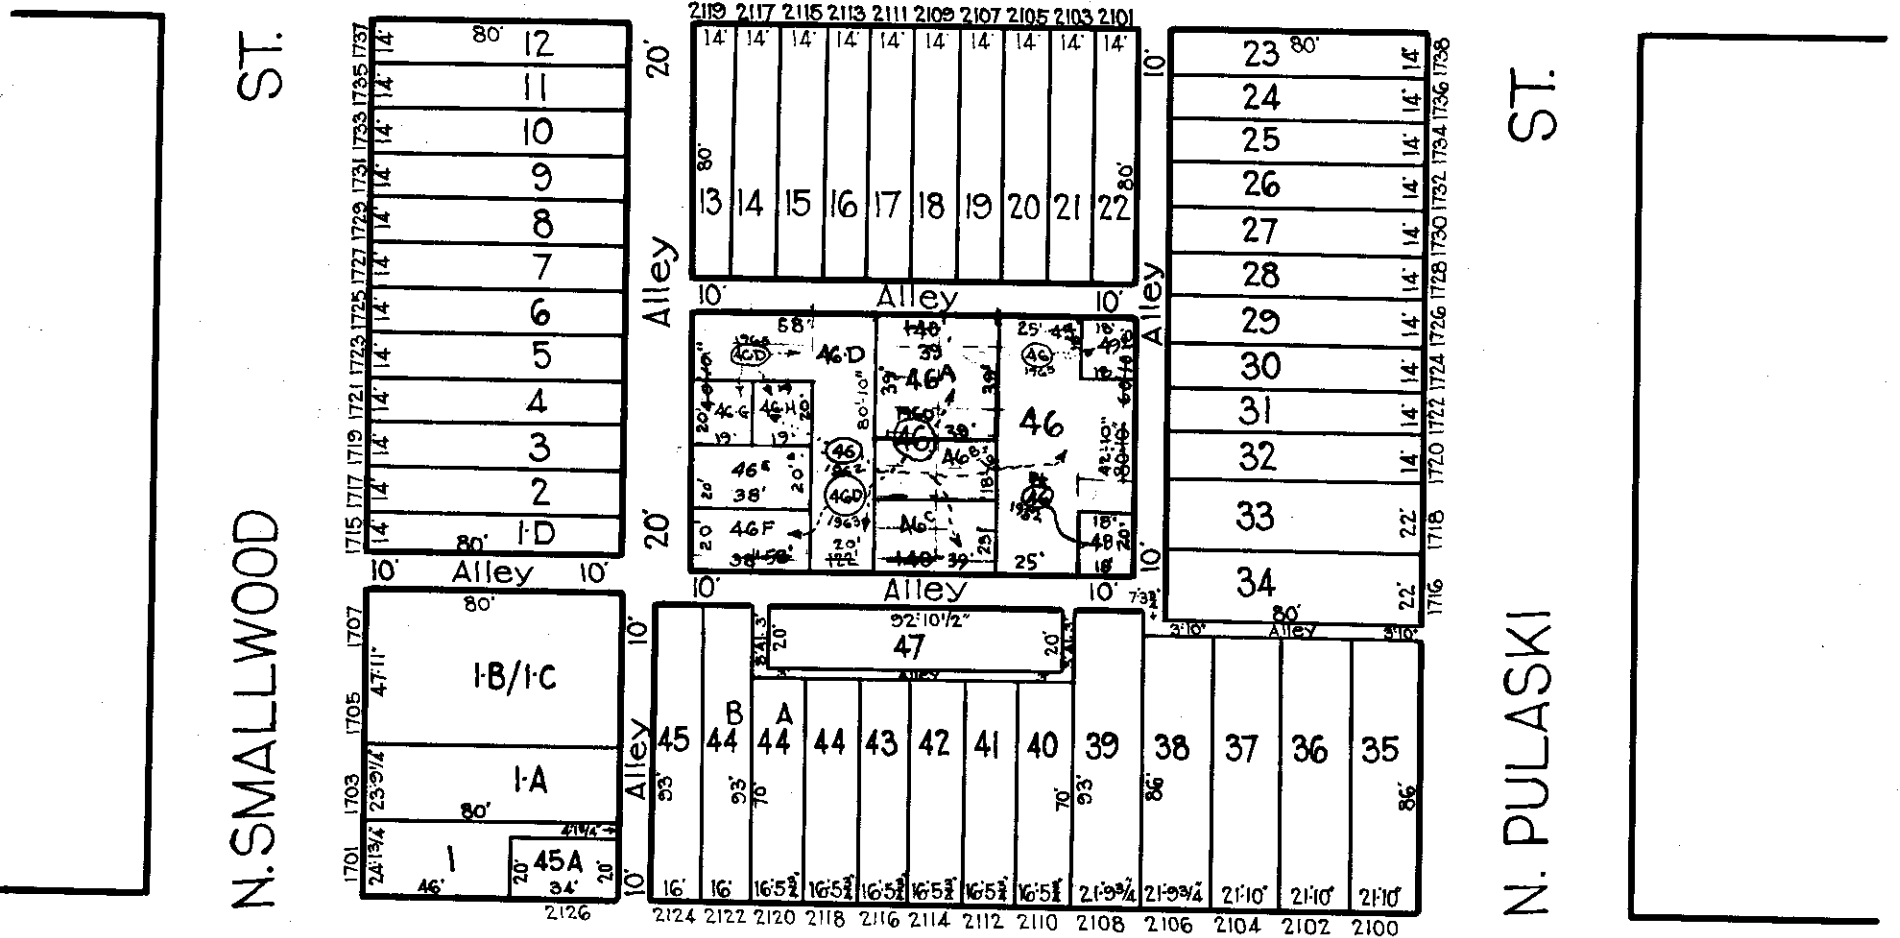

NOTICE

THIS IS A REAL PROPERTY PLAT AS PROVIDED
 FOR UNDER ARTICLE 76(d) OF THE CITY CHARTER.
 IT IS COMPILED FROM TITLE AND OTHER
 SOURCES AND IS NOT AN AUTHENTIC SURVEY.

TRACED BY J.H. Kilmore

LETTERED BY J.J.R.

NOTE: BLOCK 15-7-2301 FOR 1943.

CITY OF BALTIMORE

DEPARTMENT OF PUBLIC WORKS
 BUREAU OF PLANS & SURVEYS
 PROPERTY LOCATION DIVISION

WARD 15 SECTION 37
 BLOCK 2301