

16 - 7 - 2377-A

HARLEM

AVE.

ST.

AVE.

ST.



16 - 7 - 2377-B

N. DUKELAND

GLENOLDEN

ASHBURTON

16 - 7 - 2377-D

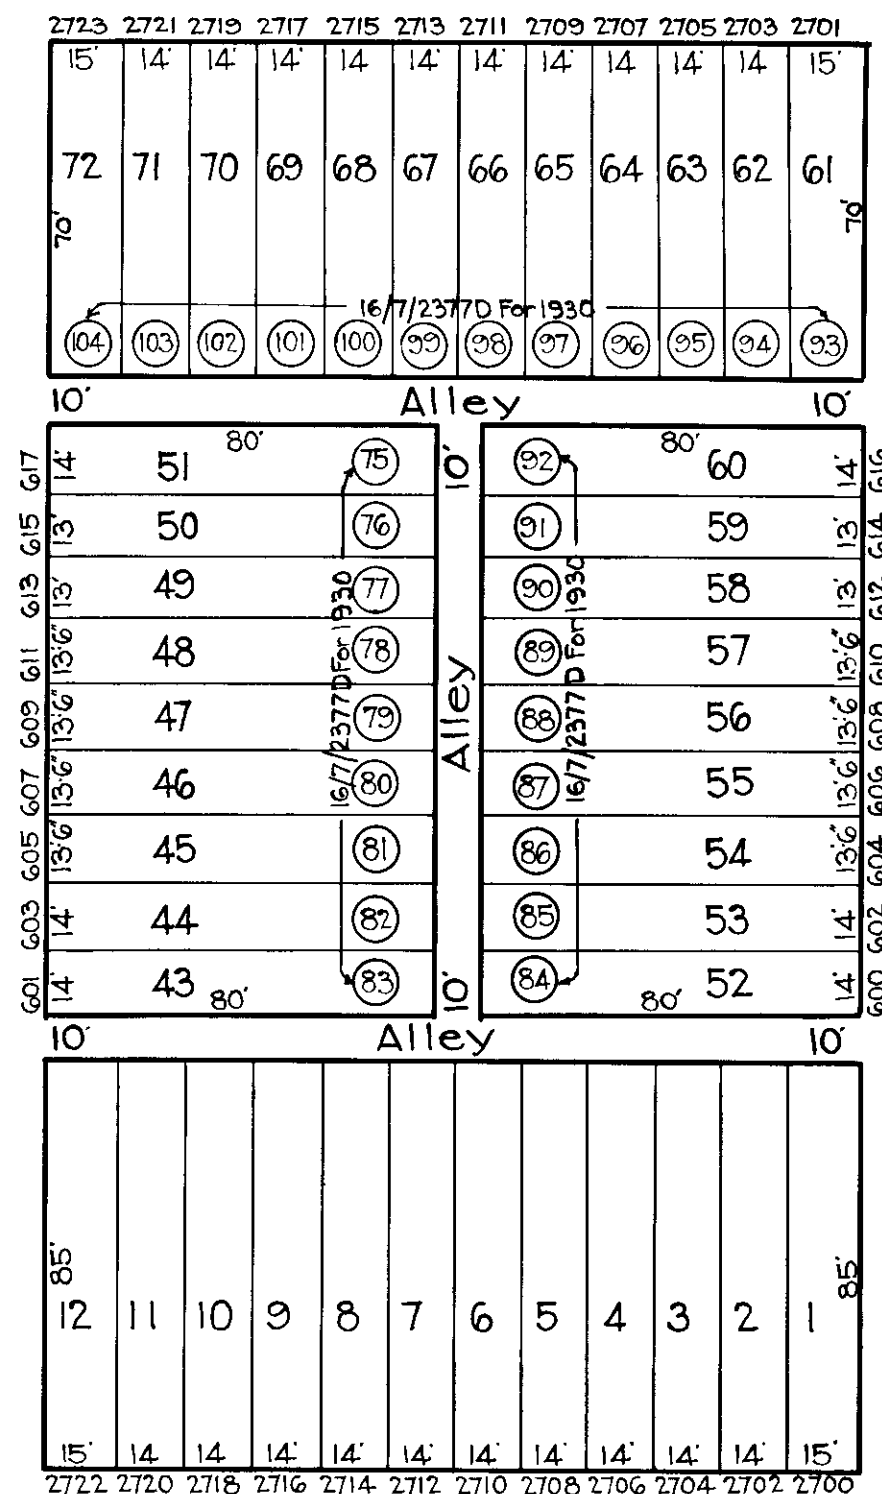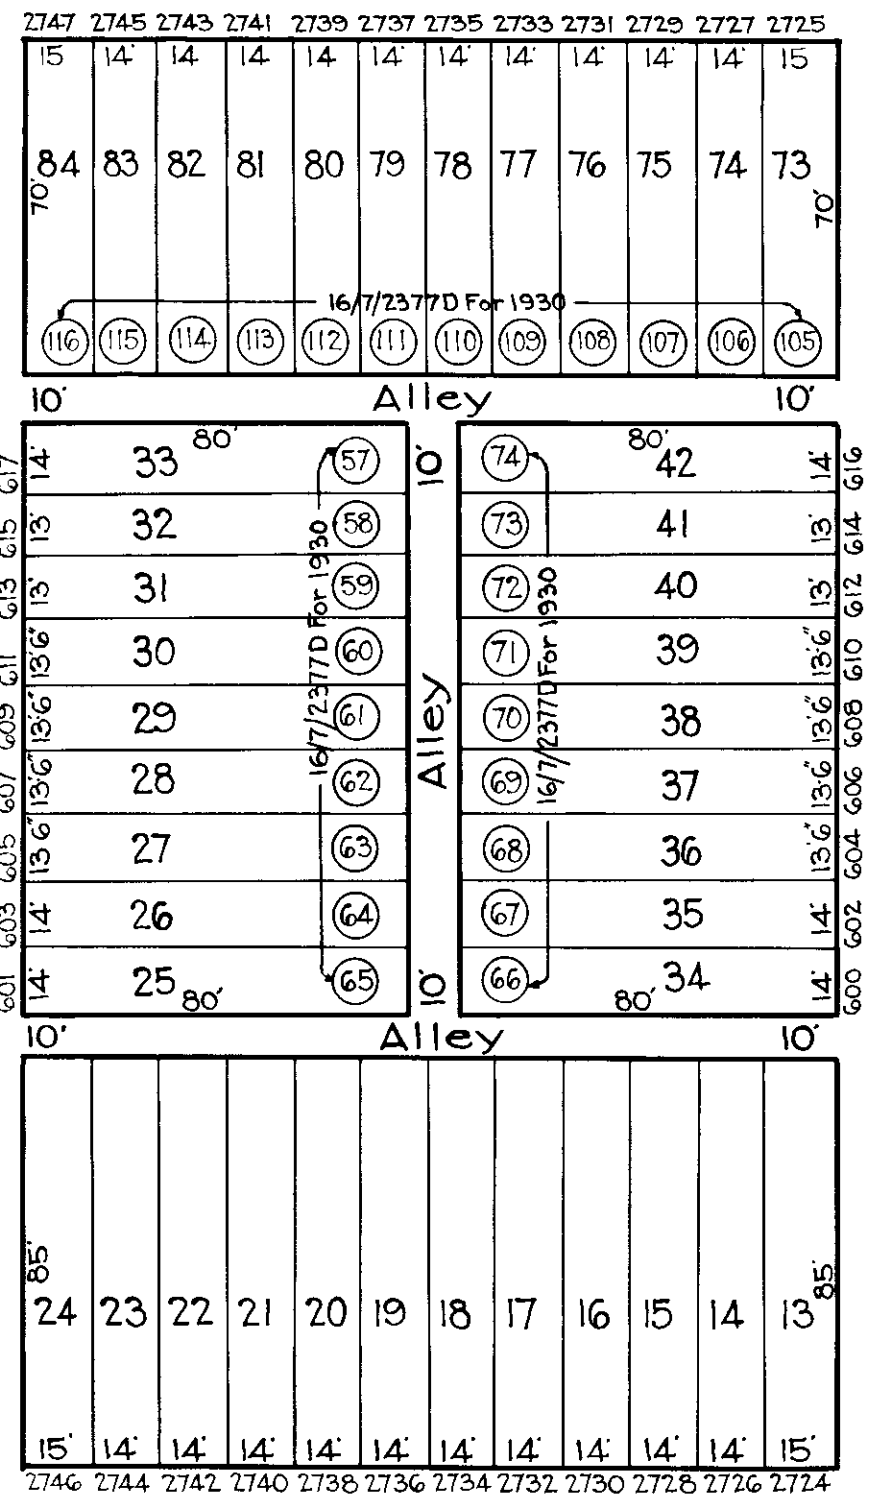

EDMONDSON

AVE.

20 - 2 - 2313

NOTE:
BLOCK 16/7/2377D For 1940

NOTICE

THIS IS A REAL PROPERTY PLAT AS PROVIDED
FOR UNDER ARTICLE 76(4) OF THE CITY CHARTER
IT IS COMPILED FROM TITLE AND OTHER
SOURCES AND IS NOT AN AUTHENTIC SURVEY

TRACED BY J. H. Kilmore
LETTERED BY J. S. J. Rokosky
CHECKED BY:

CITY OF BALTIMORE
DEPARTMENT OF PUBLIC WORKS
BUREAU OF PLANS & SURVEYS
PROPERTY LOCATION DIVISION
WARD 16 SECTION 7
BLOCK 2377-C
SCALE 1"=40 FT. DATE Feb. 1930