


REVISIONS

Lot 2 DIVIDED PER DEED-O.O.&WITTSTADT C.SH.1715.
 Lot 1 C Corrected Per Deed C.Sh.1715A.
 Lot 5/19 Per App.583 C.Sh.2164
 Lot 25A Per Deed C.Sh.7096
 Lot 25A Dinc. Change Per P.L.D. Field C.Sh.9441A
 LOTS 2A,3,4 & 25A PER DEED C.Sh.93-105

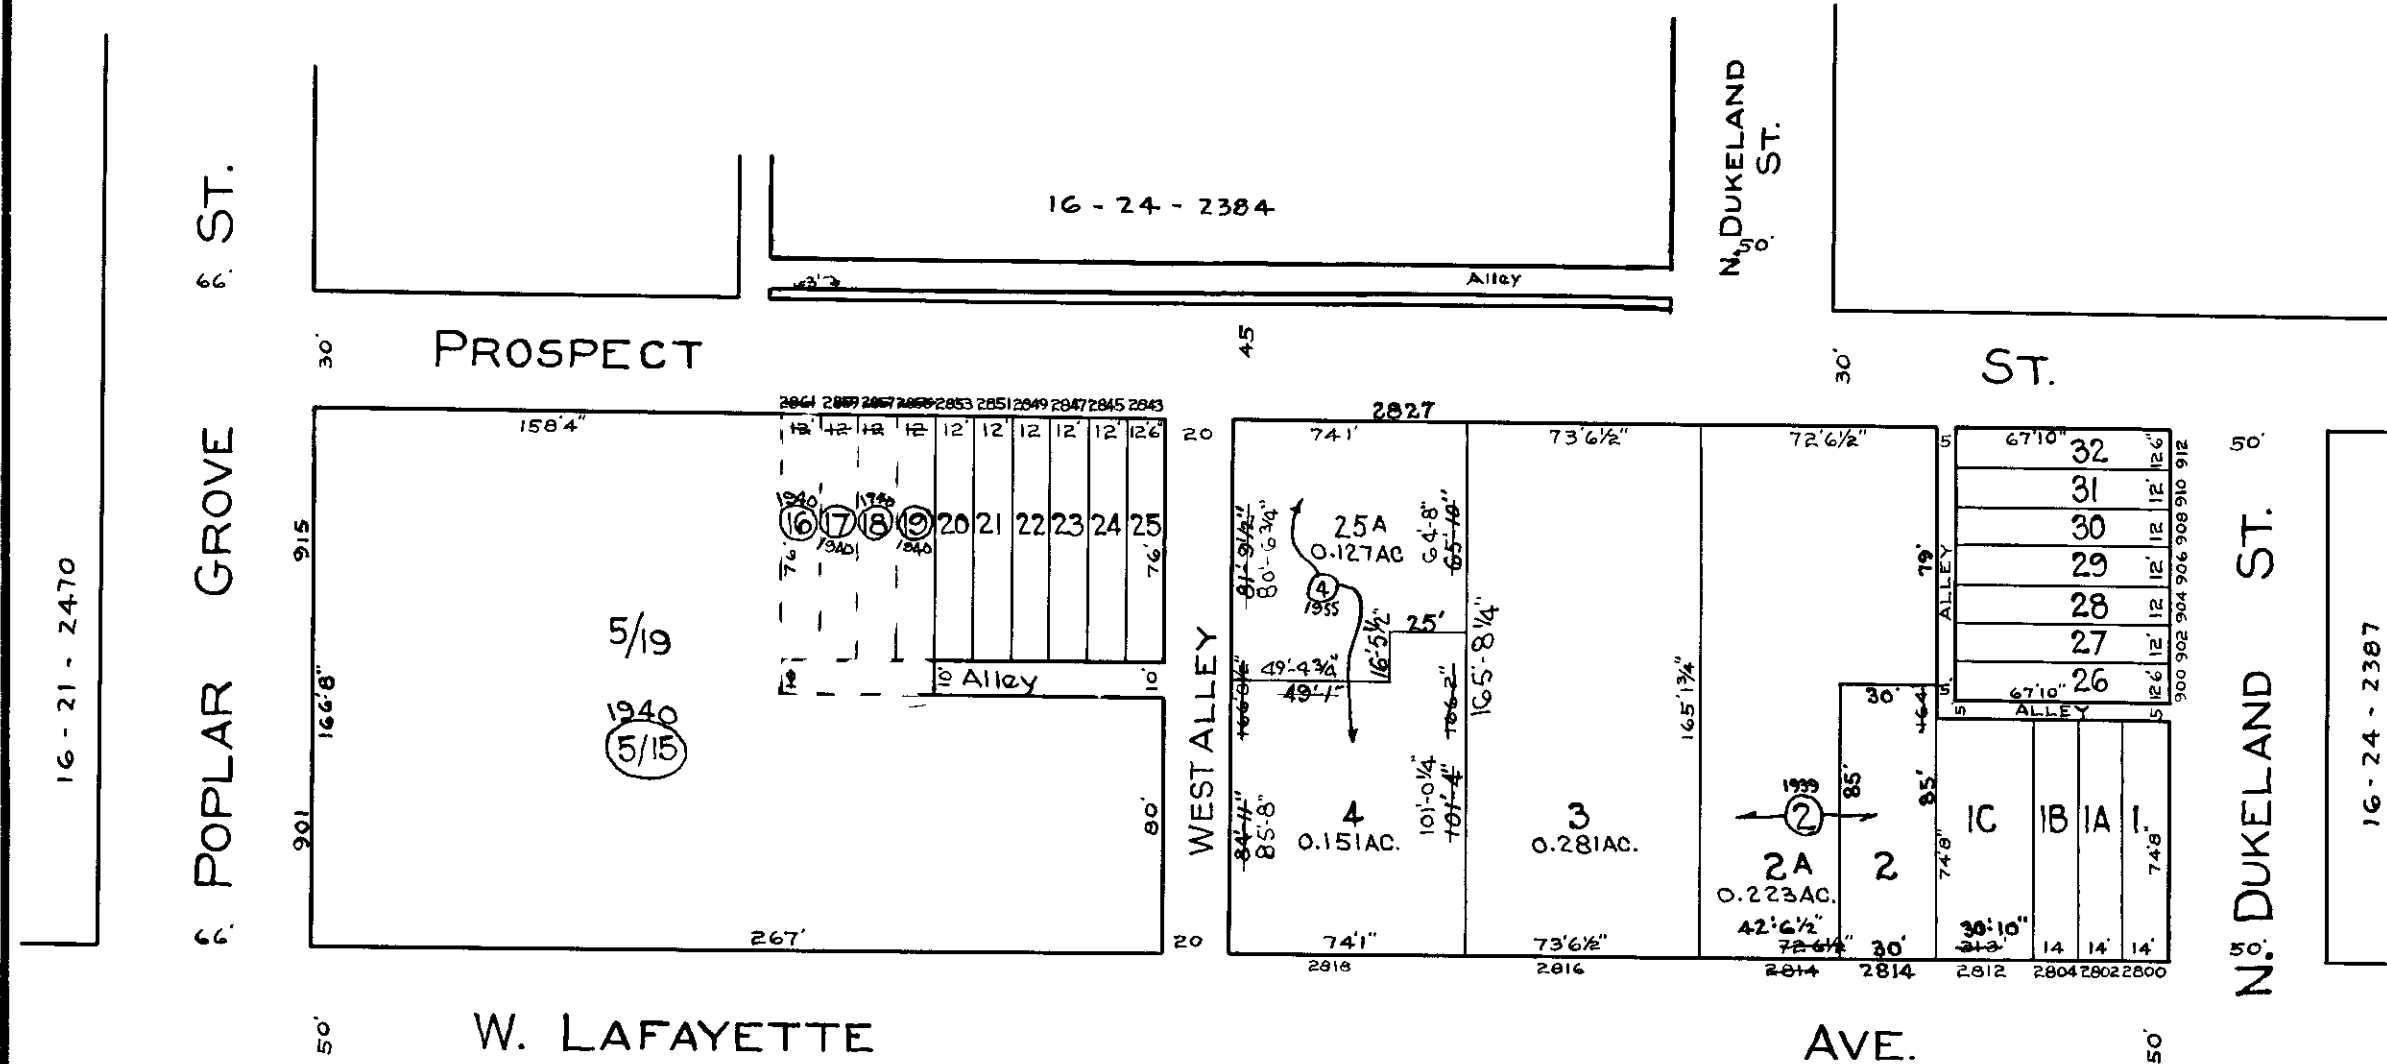

NOTE
 BLOCK 16-7-2386 FOR 1940.

TRACED BY *A. Bauersfeld*
 LETTERED BY *A. Bauersfeld*
 CHECKED BY _____

NOTICE
 THIS IS A REAL PROPERTY PLAT AS PROVIDED
 FOR UNDER ARTICLE 76(4) OF THE CITY CHARTER
 IT IS COMPILED FROM TITLE AND OTHER
 SOURCES AND IS NOT AN AUTHENTIC SURVEY

CITY OF BALTIMORE
 DEPARTMENT OF PUBLIC WORKS
 BUREAU OF PLANS & SURVEYS
 PROPERTY LOCATION DIVISION
 WARD 16 SECTION 24
 BLOCK 2386
 SCALE 1"=60 FT. DATE DEC. 1929