


**REVISIONS**

LOT 80 DIV. PER DEED C. SH. 9897  
 LOTS 80 & 116 TRU 123 CONS'D PER SUB-DIV., LOT 79 PER P.L.S., C. SH 717  
 LOTS 81 TO 92 DIM CHANGED PER DEED C. SH. 78-117  
 LOTS 108-115 DIM CHANGED PER P.L.S. C. SH. 87-072  
 LOTS 32 & 32A PER DEED C. SH. 91-190

3005

100' W. NORTH AVE. 100'

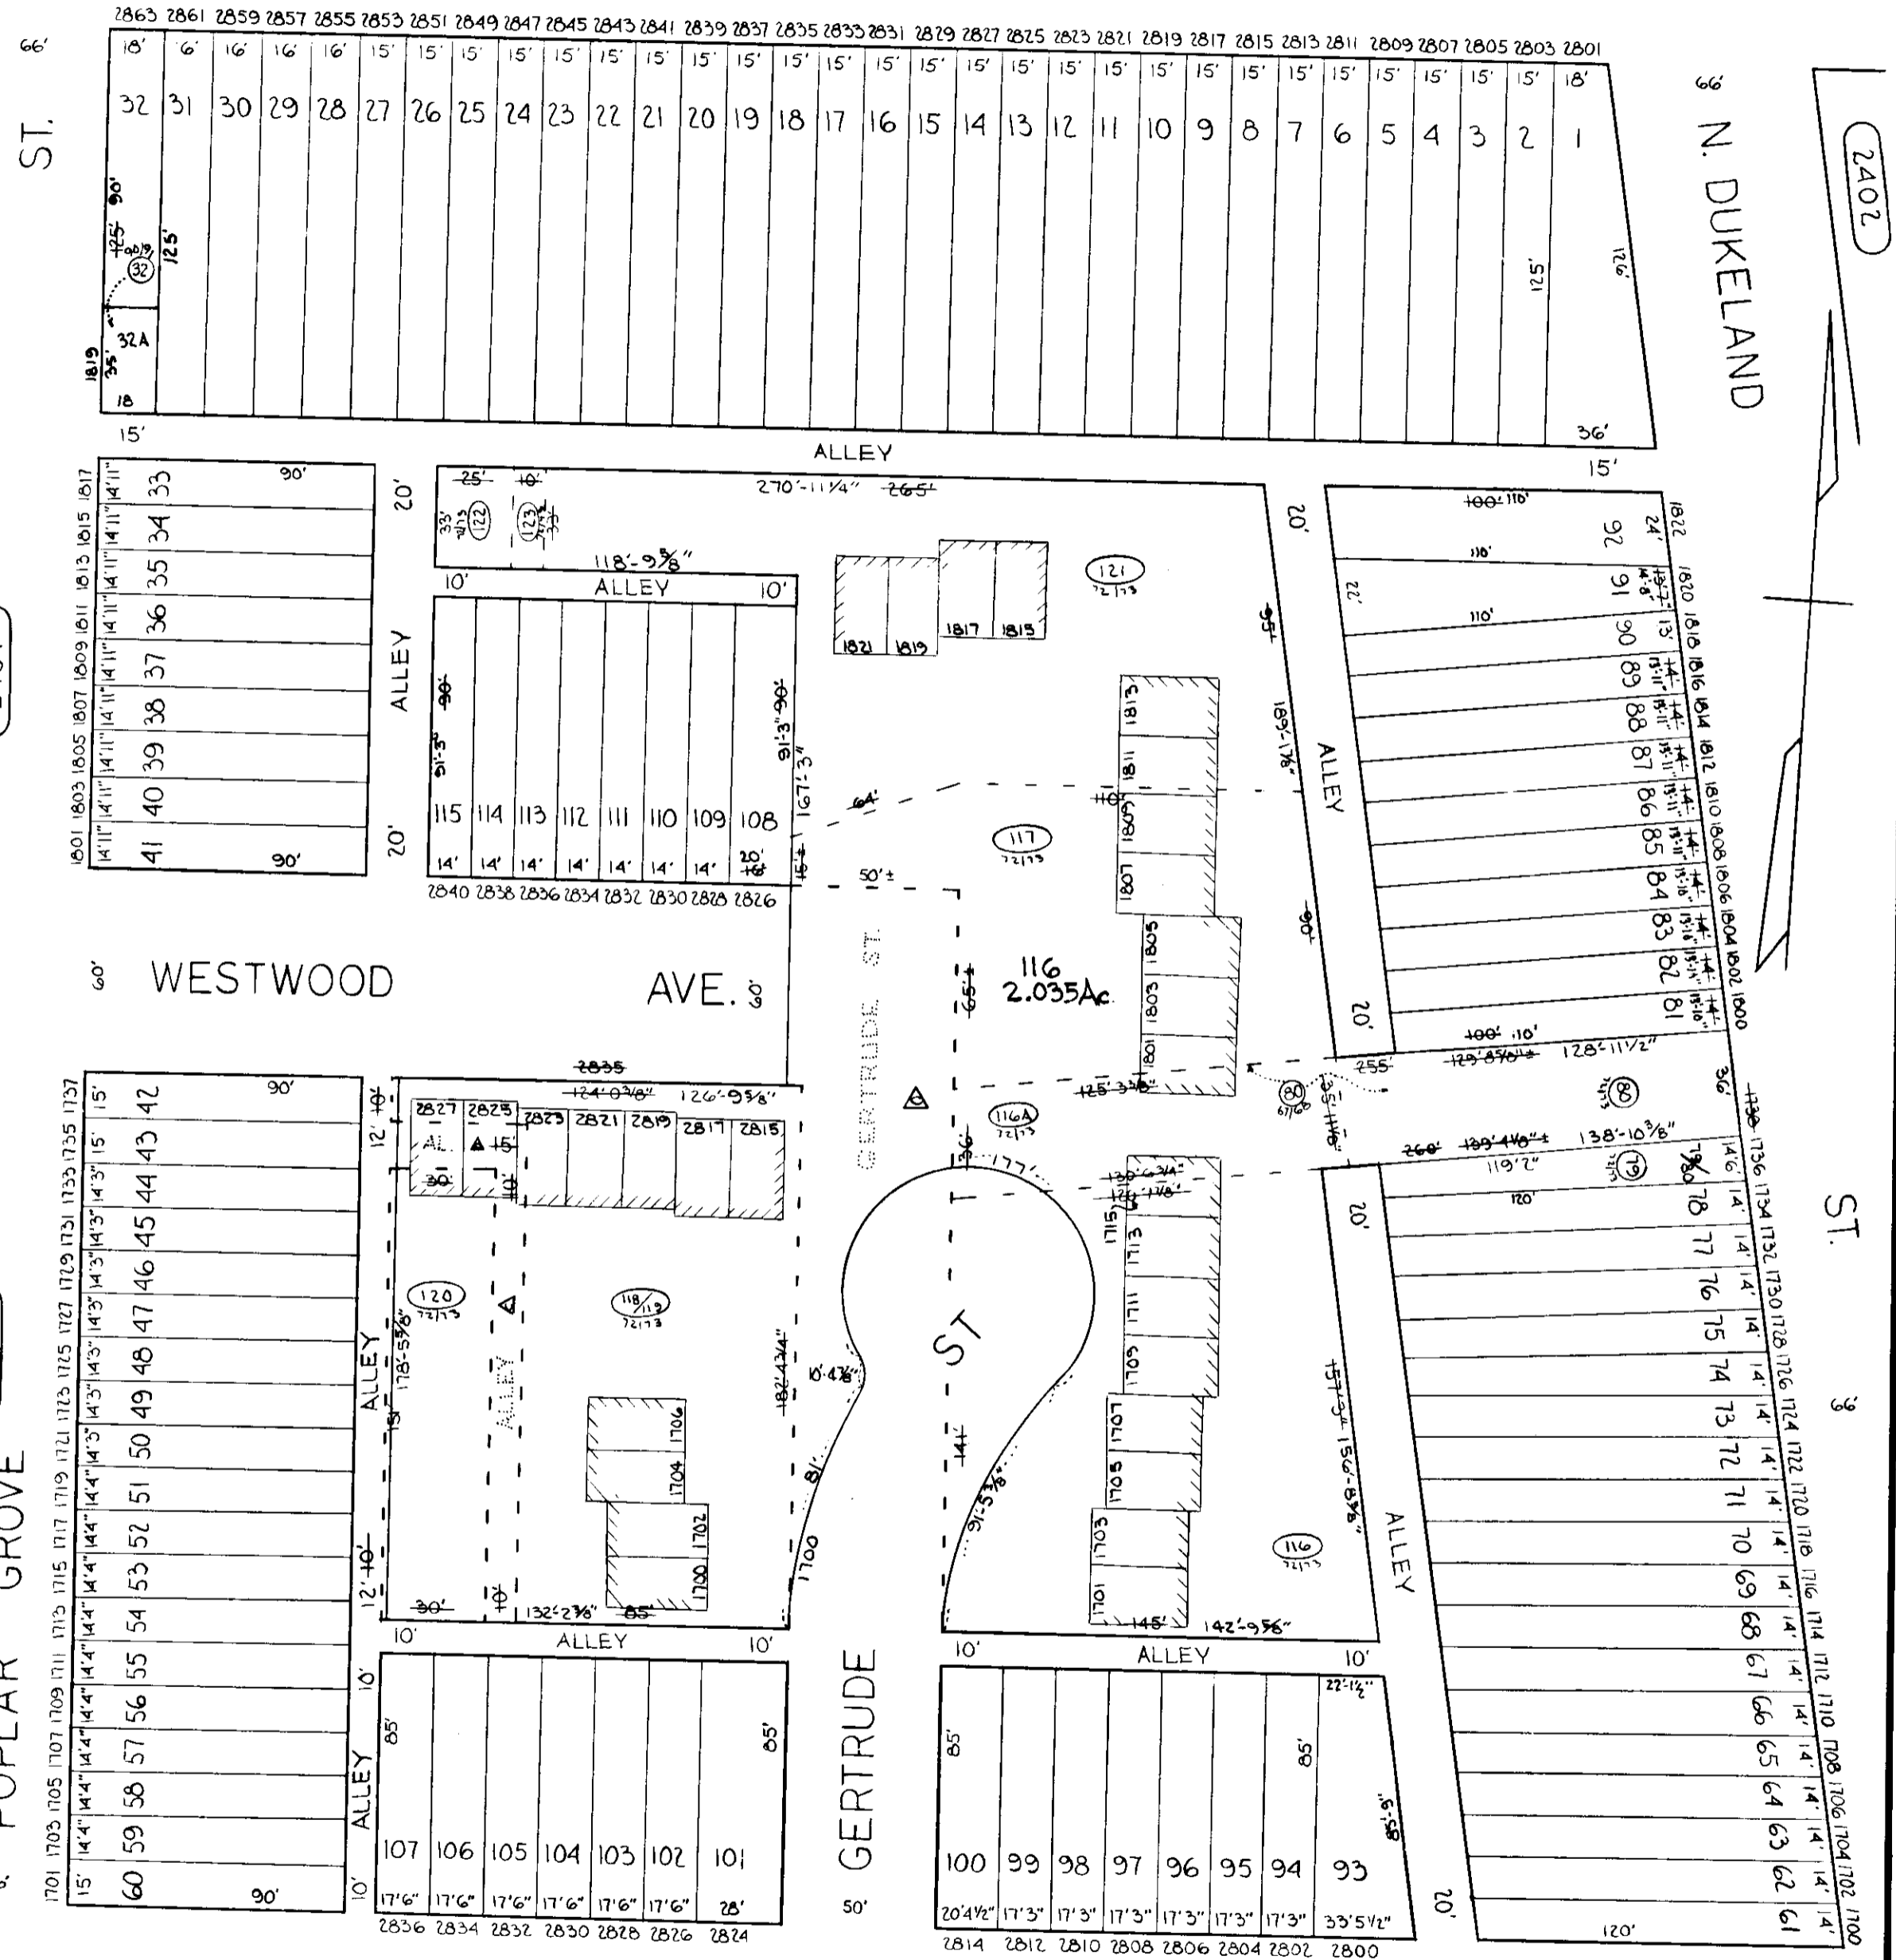

ST. 6

9 N. DUKELAND

2402

2407

60' WESTWOOD AVE. 60'

ST. 3

8 POPLAR GROVE

6 PRESBURY

ST. 3

CITY OF BALTIMORE  
 DEPARTMENT OF PUBLIC WORKS

PROPERTY LOCATION DIVISION  
 WARD 15 SECTION 6  
 BLOCK 2406

SCALE 1" = 50' DATE MAY 1968

TRACED BY DON R. GRIFFIN  
 LETTERED BY D.R.G.  
 CHECKED BY

2418

**NOTICE**  
 THIS IS A REAL PROPERTY PLAT AS PROVIDED FOR UNDER ARTICLE 76(d) OF THE CITY CHARTER IT IS COMPILED FROM TITLE AND OTHER SOURCES AND IS NOT AN AUTHENTIC SURVEY.

Δ STS & ALLEY CLOSED PER ORD #1209, 10-21-71