


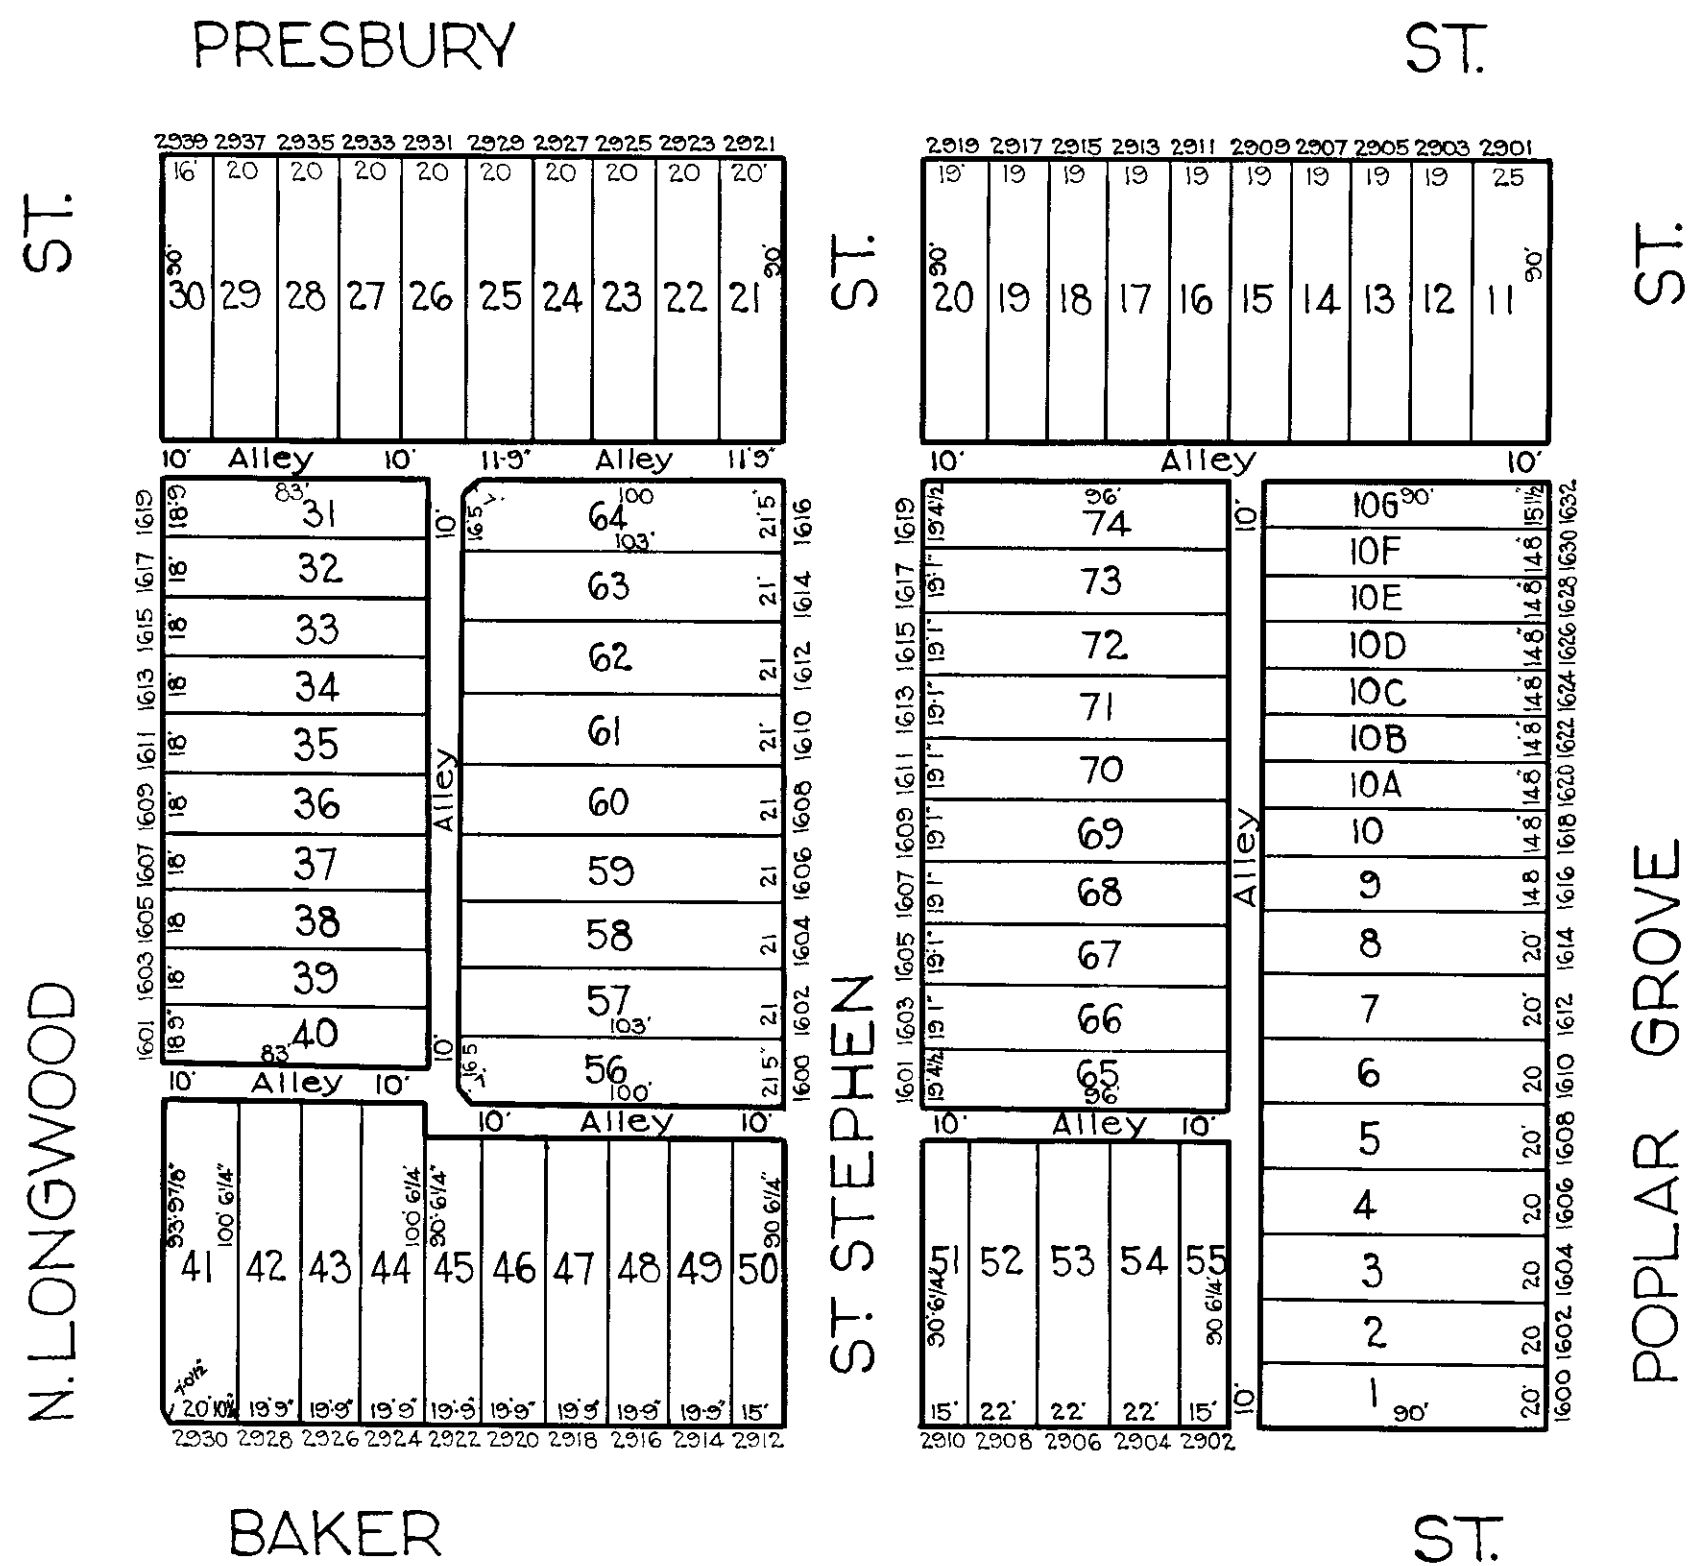

TRACED BY J.H. Kilmore  
LETTERED BY J.J. R.  
CHECKED BY \_\_\_\_\_

**NOTICE**  
THIS IS A REAL PROPERTY PLAT AS PROVIDED  
FOR UNDER ARTICLE 76(H) OF THE CITY CHARTER  
IT IS COMPILED FROM TITLE AND OTHER  
SOURCES AND IS NOT AN AUTHENTIC SURVEY

CITY OF BALTIMORE  
DEPARTMENT OF PUBLIC WORKS  
BUREAU OF PLANS & SURVEYS  
PROPERTY LOCATION DIVISION  
**WARD 15 SECTION 5**  
**BLOCK 2419**  
SCALE 1 IN. = 60 FT. DATE Mar 1930