


REVISIONS
LOTS 1 & 6 DIM CH PER DEED, C. 34 92-214

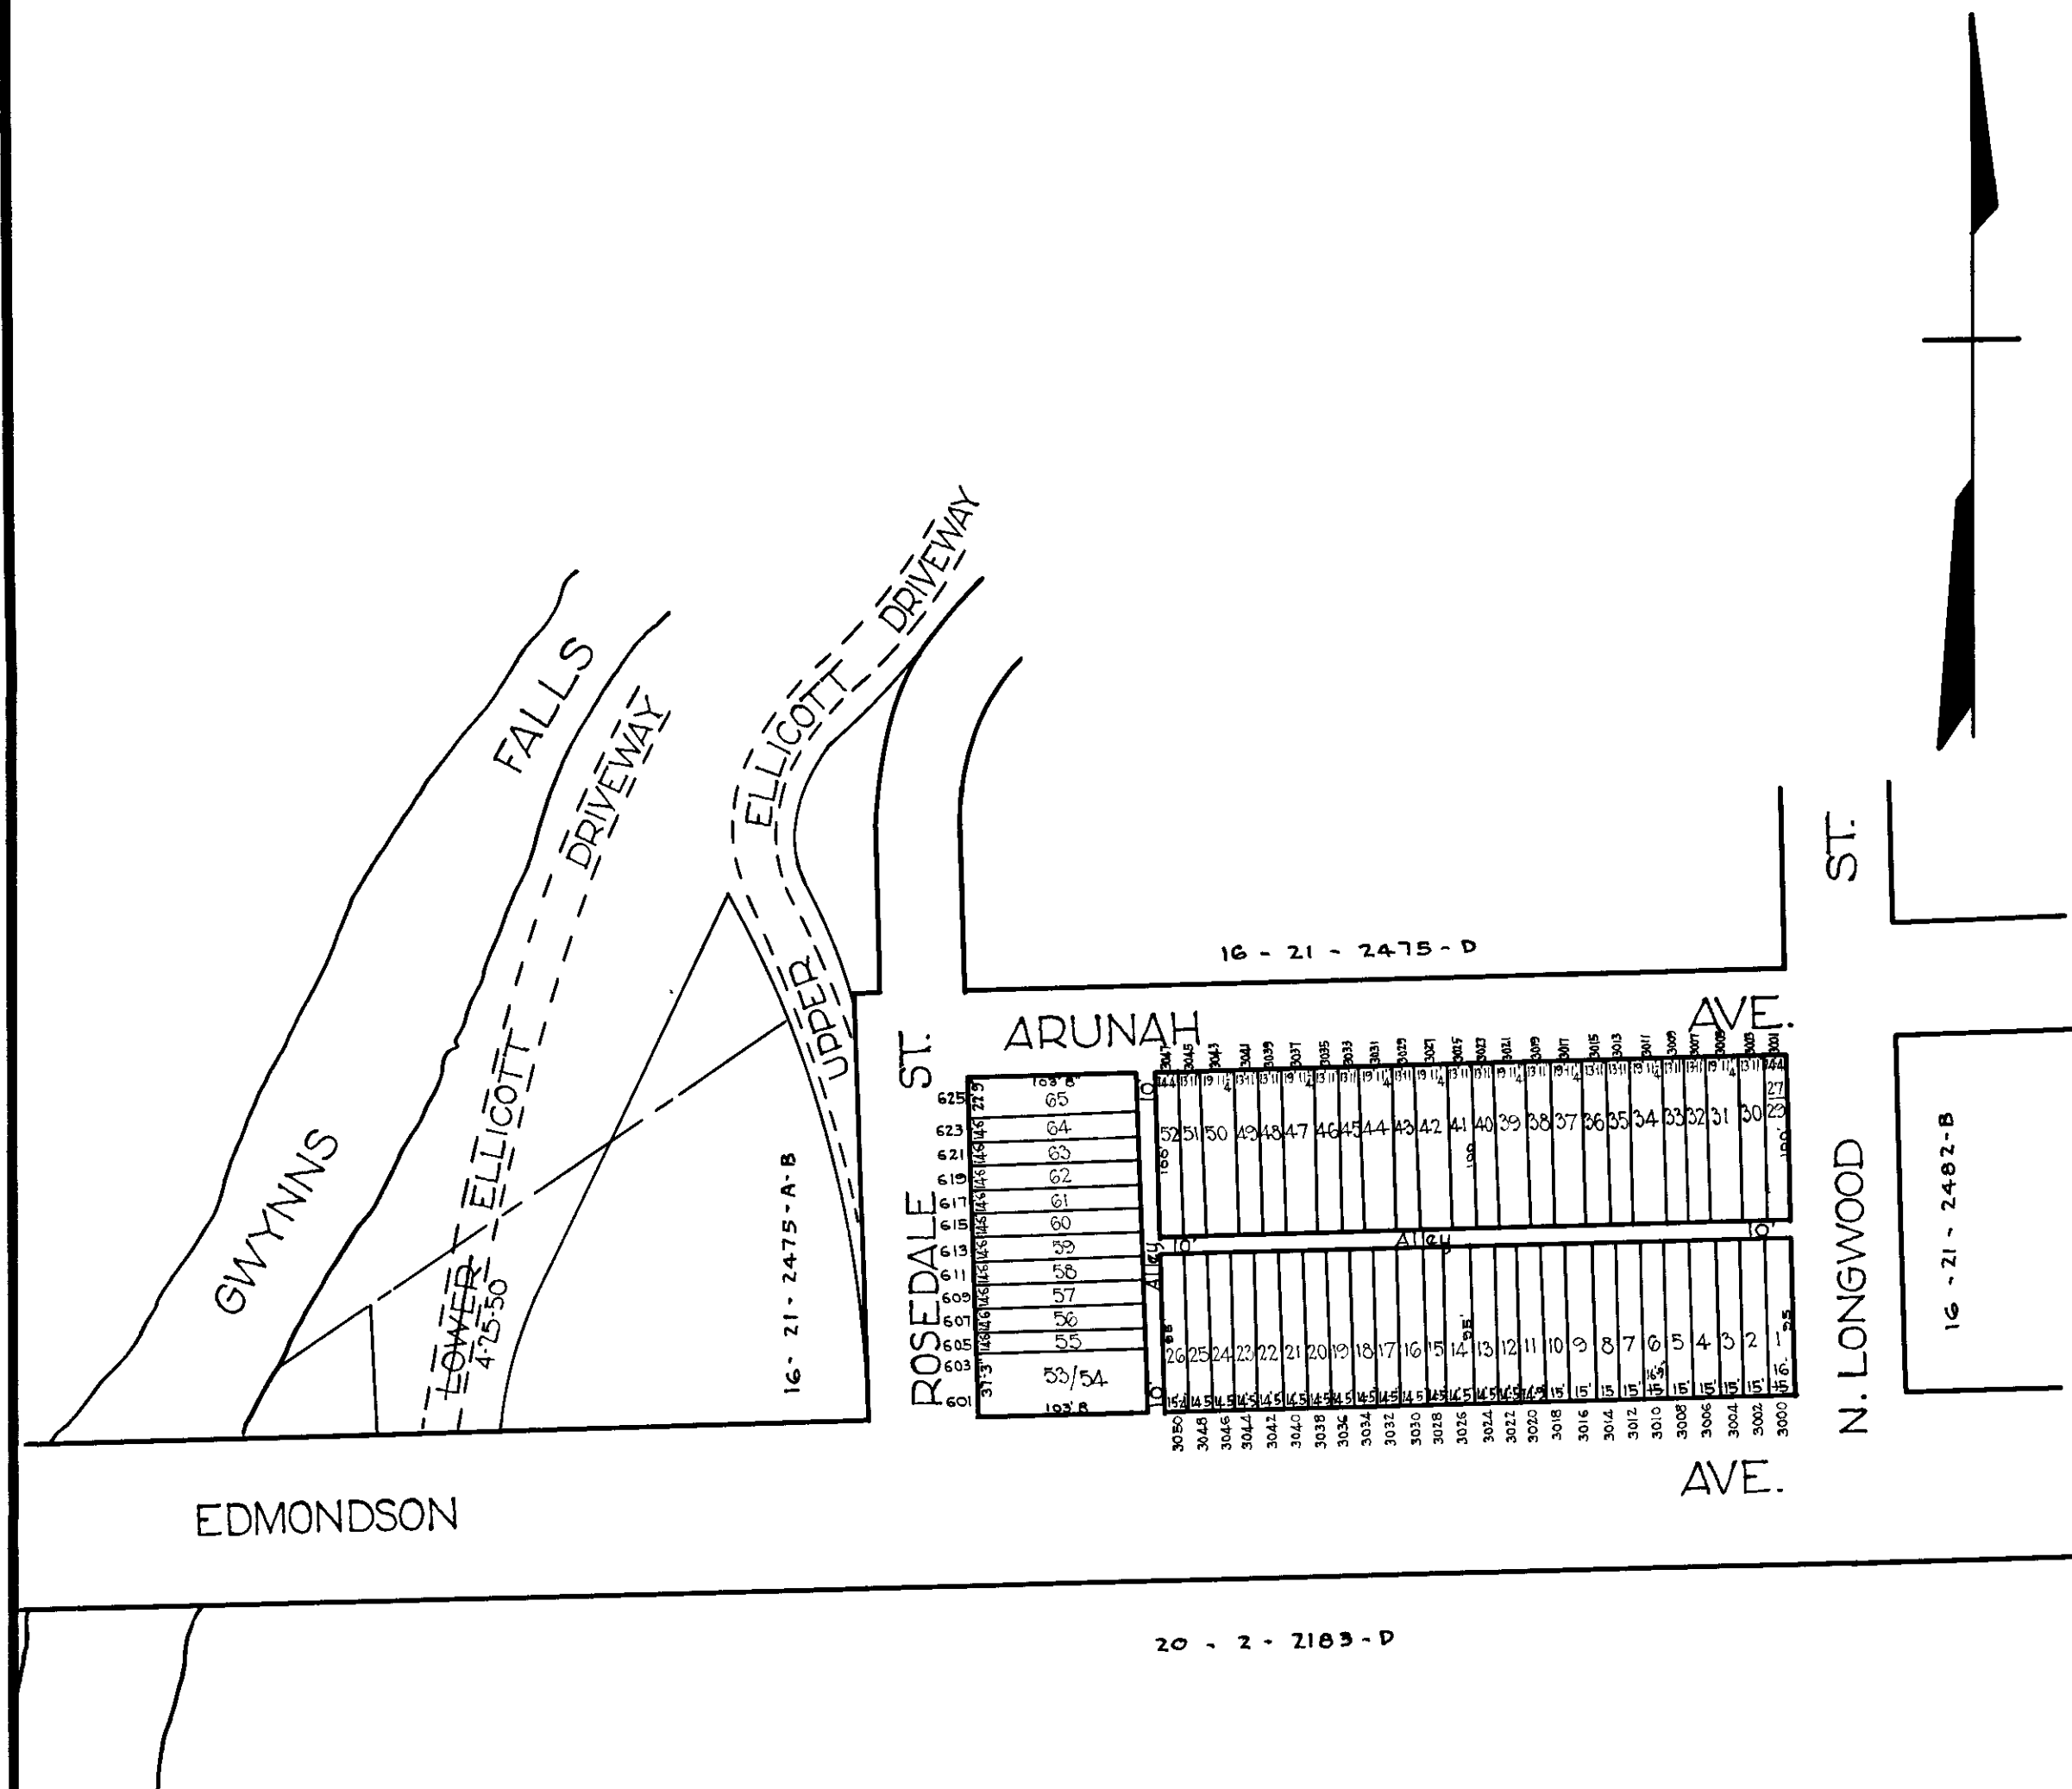

TRACED BY *G.C. Miller*
LETTERED BY *H.V. Houser*
CHECKED BY _____

NOTICE
THIS IS A REAL PROPERTY PLAT AS PROVIDED
FOR UNDER ARTICLE 76(1) OF THE CITY CHARTER.
IT IS COMPILED FROM TITLE AND OTHER
SOURCES AND IS NOT AN AUTHENTIC SURVEY.

CITY OF BALTIMORE
DEPARTMENT OF PUBLIC WORKS
BUREAU OF PLANS & SURVEYS
PROPERTY LOCATION DIVISION
WARD 16 SECTION 21
BLOCK 2475
SCALE: 1" = 100'-0" DATE April 1930