


W. LANVALE ST.

REVISIONS

LOT 3/4 DIM. COR'D. PER DEED C.S.H. 590
LOT 39C, 23 & 20/23 CONS'D PER APPL C.S.H. 77-186
LOTS 3/4, 8/11-15 DIV' CONS'D PER DEED & APP C.S.H. 80-392
LOT 8/15 ACRES CHANGED C.S.H. 84-381

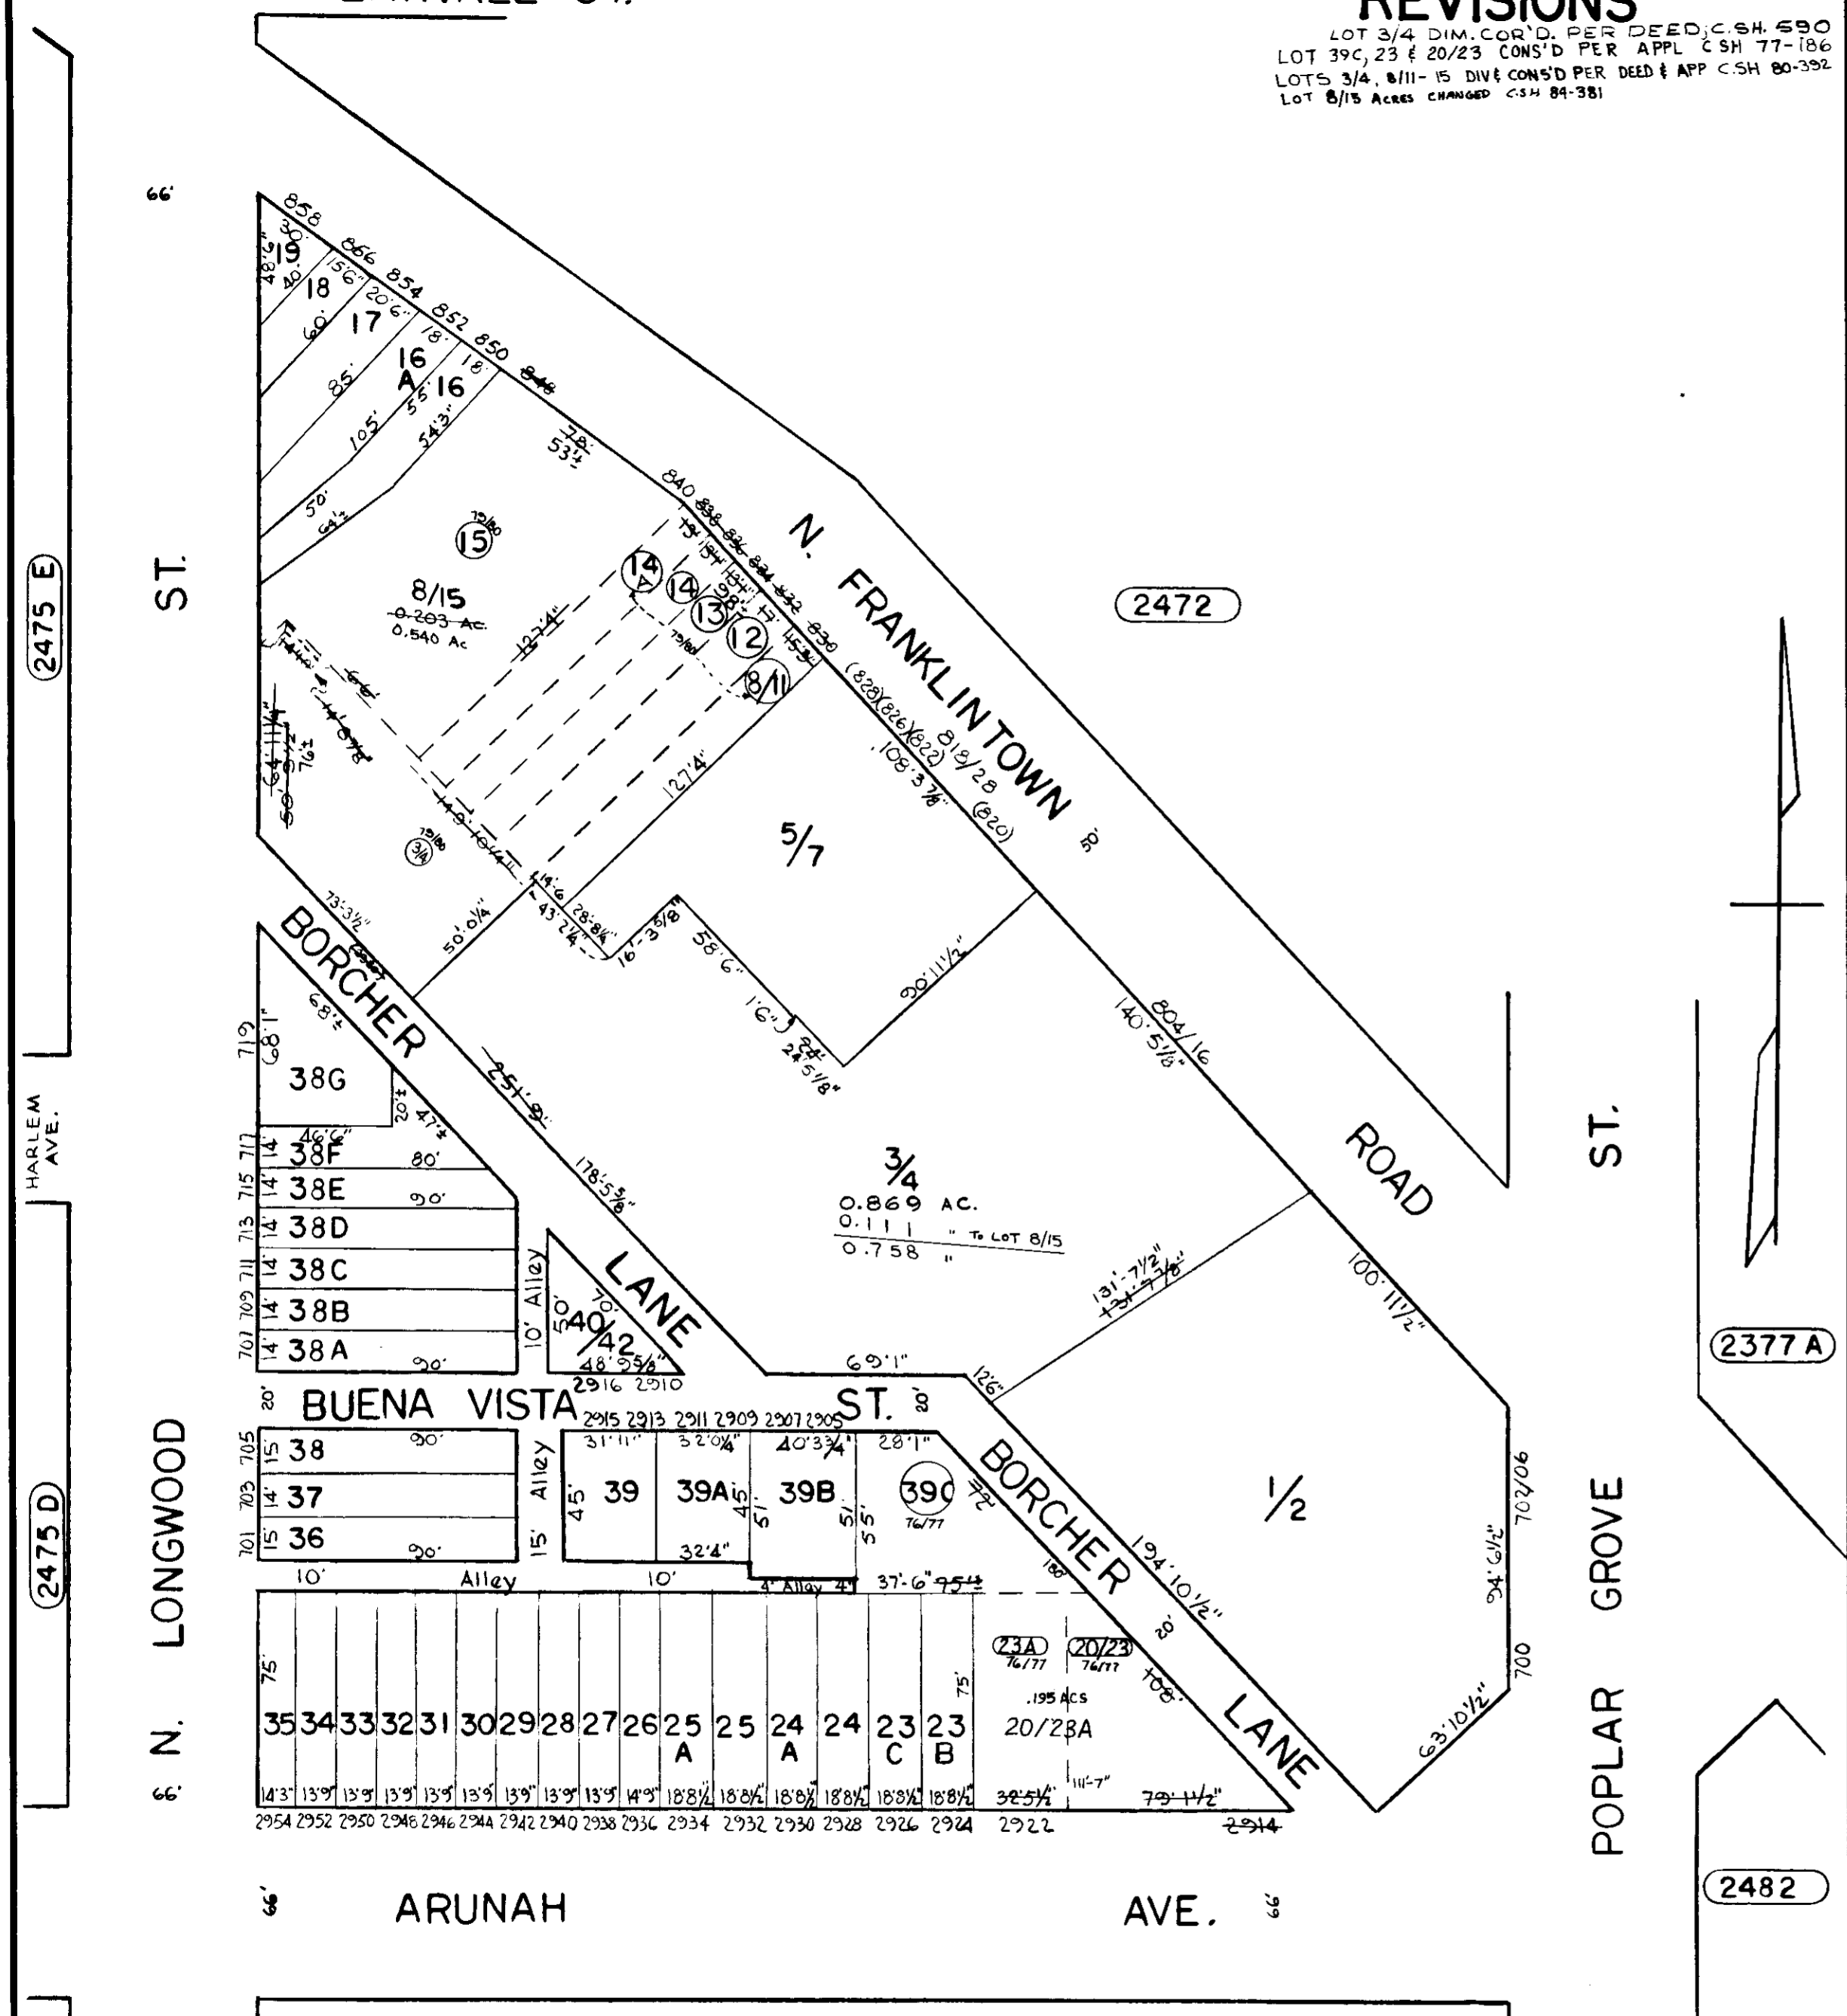

(2475 E)

(2475 D)

(2472)

(2377 A)

(2482)

(2482 B)

TRACED BY R. KLAGES
LETTERED BY R. K.
CHECKED BY

NOTICE
THIS IS A REAL PROPERTY PLAT AS PROVIDED FOR UNDER ARTICLE 76(d) OF THE CITY CHARTER IT IS COMPILED FROM TITLE AND OTHER SOURCES AND IS NOT AN AUTHENTIC SURVEY.

CITY OF BALTIMORE
DEPARTMENT OF PUBLIC WORKS
PROPERTY LOCATION DIVISION
WARD 16 SECTION 21
BLOCK 2481
SCALE 1" = 50' DATE JUNE 1967