

REVISIONS

Lot 2/3 CONS'D PER O.O. C.S.M. 85-451
 Lot 2/3 Div. Per Deed ; C.S.M. 96-211

BORCHER LANE
 20'

2481

ARUNAH

AVE.

ST.


N. LONGWOOD

2475

ST.

POPLAR GROVE

2482

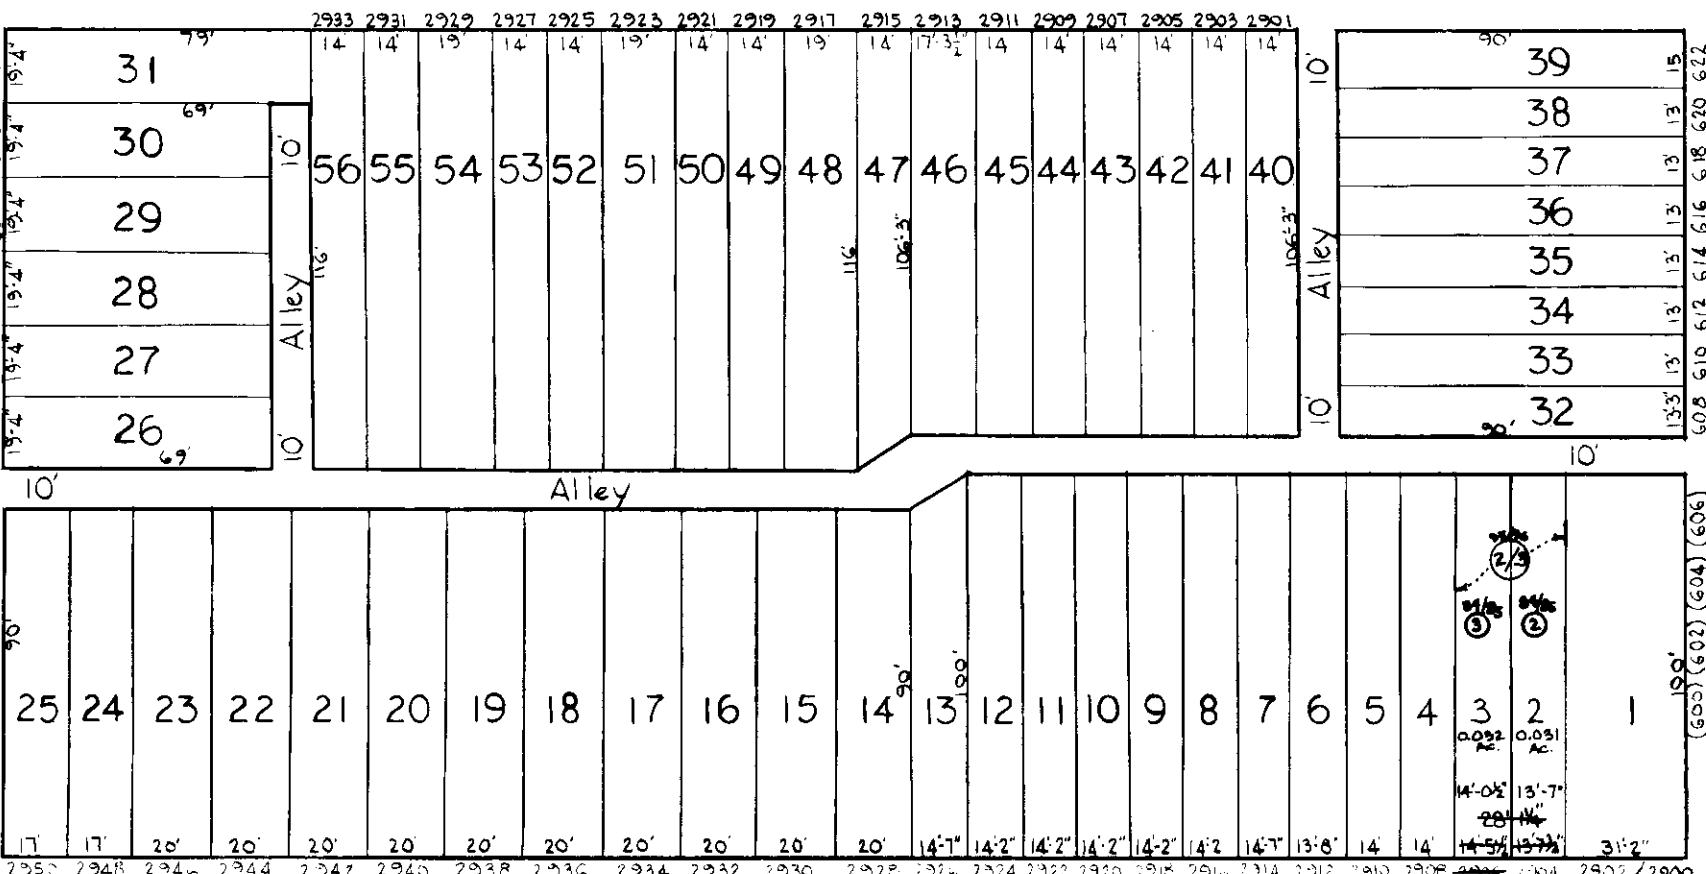

EDMONDSON

AVE.

100'

2183-D

2216

N. LONGWOOD ST.

30'

TRACED BY R.KLAGES
 LETTERED BY R.K.
 CHECKED BY

NOTICE

THIS IS A REAL PROPERTY PLAT AS PROVIDED
 FOR UNDER ARTICLE 76(d) OF THE CITY CHARTER
 IT IS COMPILED FROM TITLE AND OTHER
 SOURCES AND IS NOT AN AUTHENTIC SURVEY.

CITY OF BALTIMORE
 DEPARTMENT OF PUBLIC WORKS

PROPERTY LOCATION DIVISION
 WARD 16 SECTION 21
 BLOCK 2482-B

SCALE 1"=50' DATE JUNE, 1967