


REVISIONS

LOTS 5 to 7 CORRECTED PER P.S. & DEEDS C.S. 3235.

ST.
LYNDHURST

16-6-2489-90

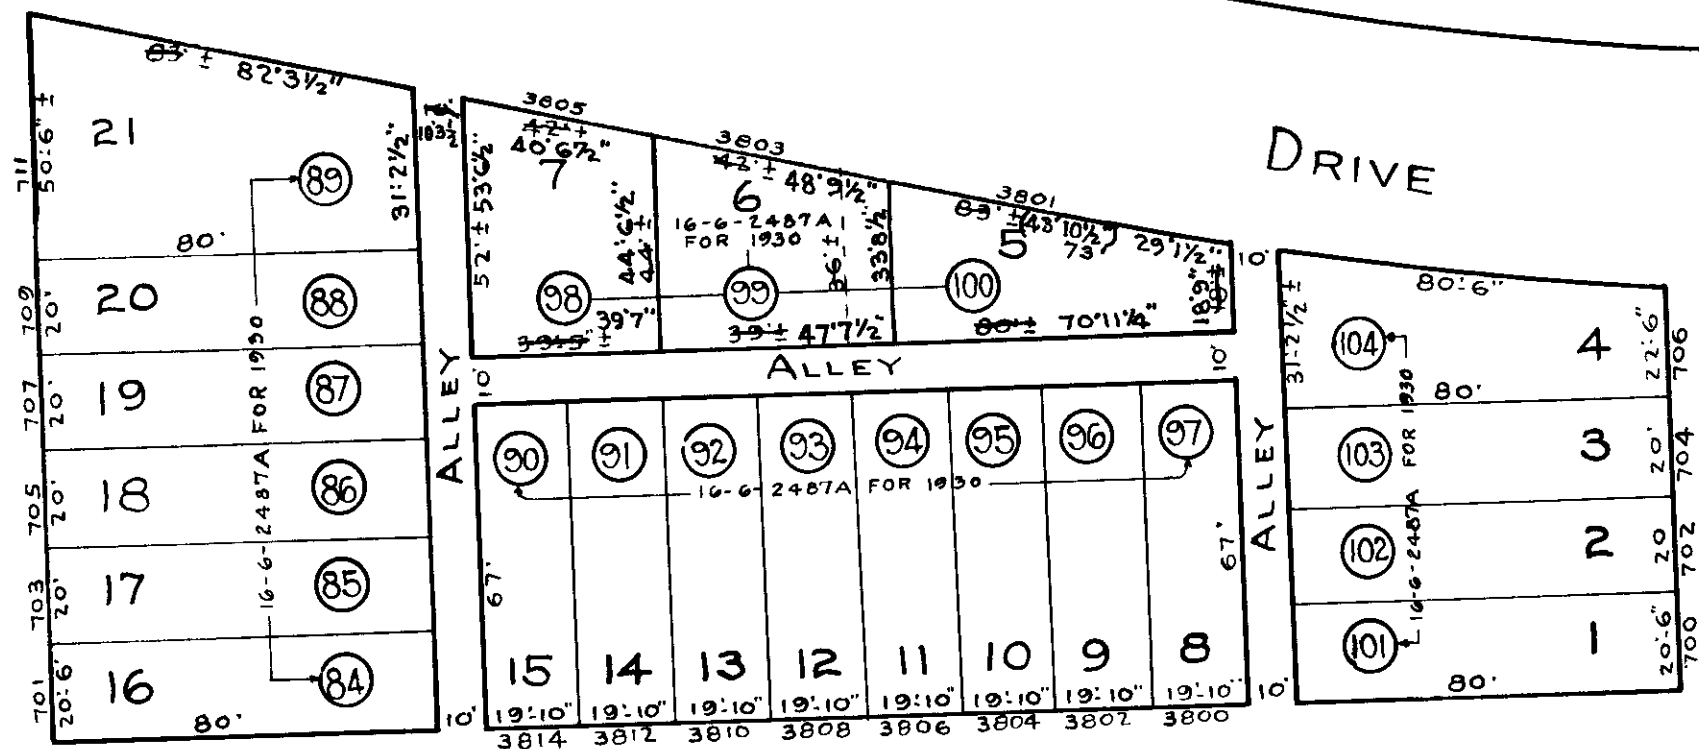

HARLEM

AVE.

MT. HOLLY ST.

16-17-2488
NOTE:
BLOCK 16-6-2499 G FOR 1940

G Bauersfeld
TRACED BY C. H. BAIN
LETTERED BY C. H. BAIN
CHECKED BY

NOTICE

THIS IS A REAL PROPERTY PLAT AS PROVIDED FOR UNDER ARTICLE 76(3) OF THE CITY CHARTER. IT IS COMPILED FROM TITLE AND OTHER SOURCES AND IS NOT AN AUTHENTIC SURVEY

CITY OF BALTIMORE
DEPARTMENT OF PUBLIC WORKS
BUREAU OF PLANS & SURVEYS
PROPERTY LOCATION DIVISION

WARD 16 SECTION 17
BLOCK 2507

SCALE 1" = 40' DATE APRIL-10-29