


REVISIONS :-
Lots 1-8 Per App 2008-9 C Sh. 4544
Lots 9 to 11 Per Deed C Sh 4691
Lots 9 to 34 Per App 1400-05 C Sh 4701-07
LOT 26, ST. NAME COR. PER P.L.S.; C.S.H. 689A.

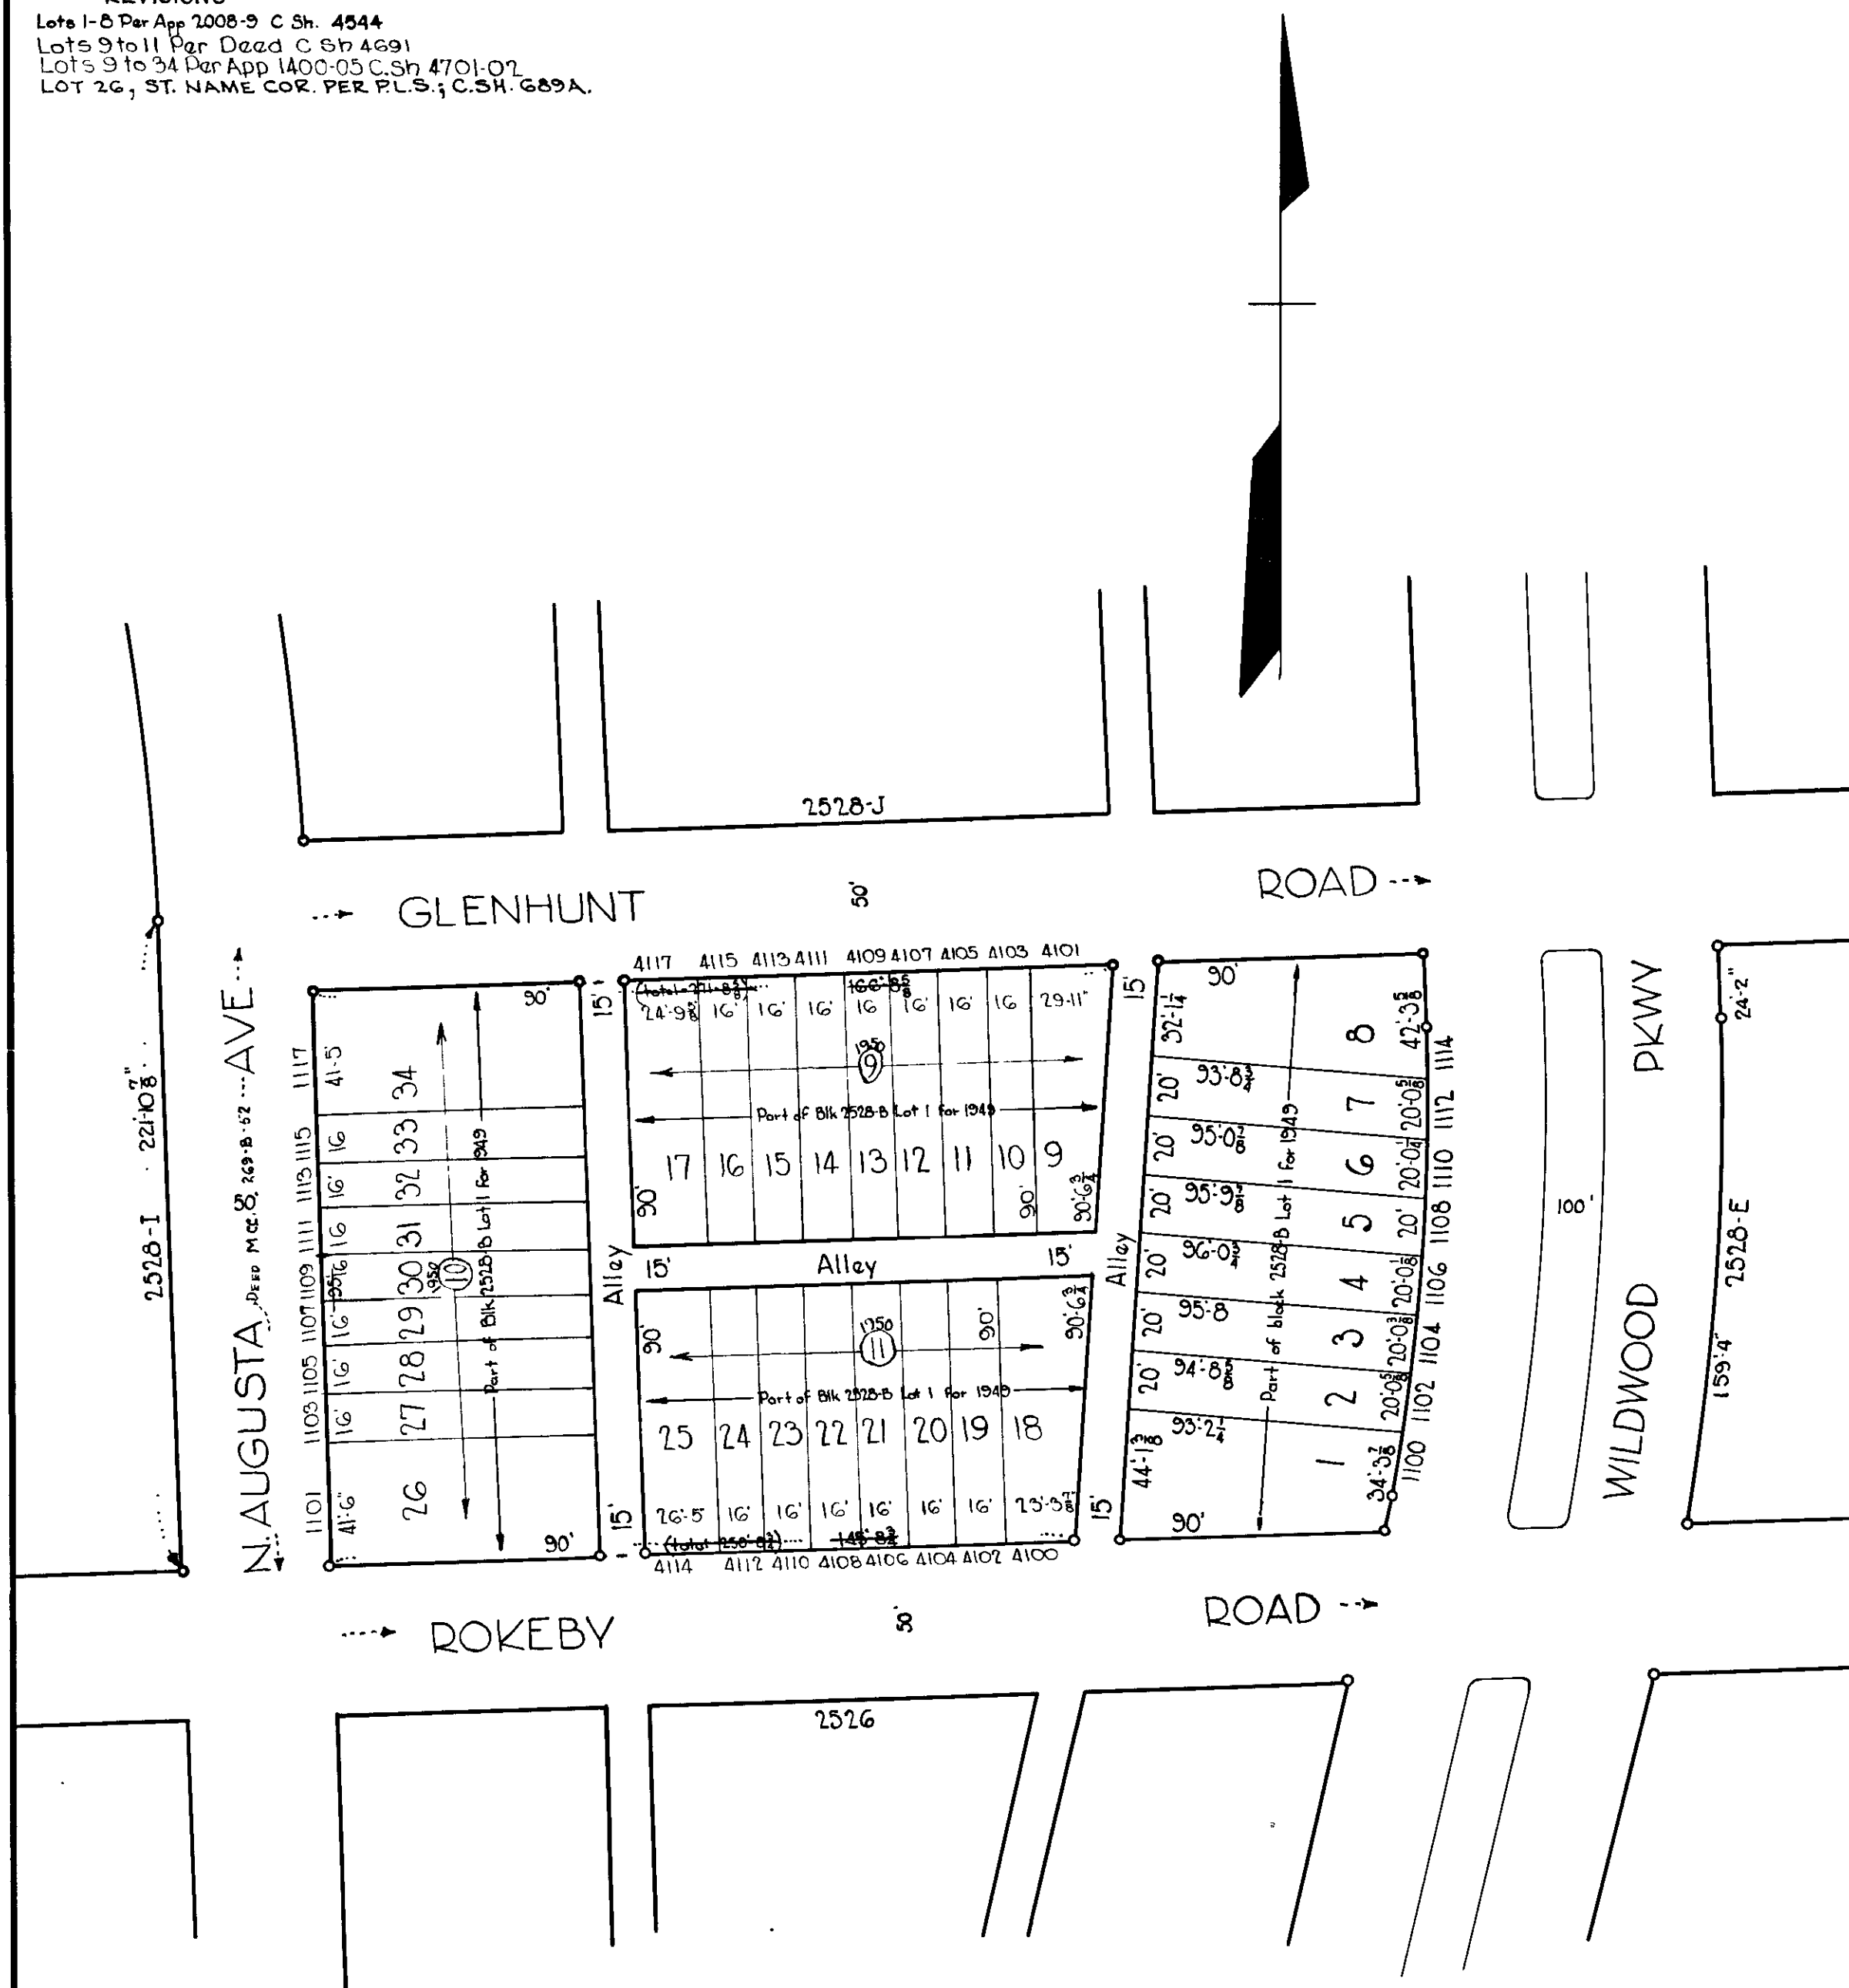

TRACED BY JVLNTZ
LETTERED BY JVLNTZ
CHECKED BY

NOTICE
THIS IS A REAL PROPERTY PLAT AS PROVIDED
FOR UNDER ARTICLE 76(h) OF THE CITY CHARTER
IT IS COMPILED FROM TITLE AND OTHER
SOURCES AND IS NOT AN AUTHENTIC SURVEY

CITY OF BALTIMORE
DEPARTMENT OF PUBLIC WORKS
BUREAU OF PLANS & SURVEYS
PROPERTY LOCATION DIVISION
WARD 16 SECTION 6
BLOCK 2528-H
SCALE 1" = 50' DATE NOV. 1948