

WINDSOR

MILL


REVISIONS

Lot 61 Corrected Per Deed Field C.Sh. 1342.
" 51/56 per. Field, C.Sh. 1426.
" G1 Divided Per Deed G.BofA, C.Sh. 2491.
Lots 57/60 Consd Per O.O.C. Sh. 5207.
LOT 46/47 DIV PER DEEDS C.SH. 81-328

ST.

HOLLY AVE.

TERRACE ROAD

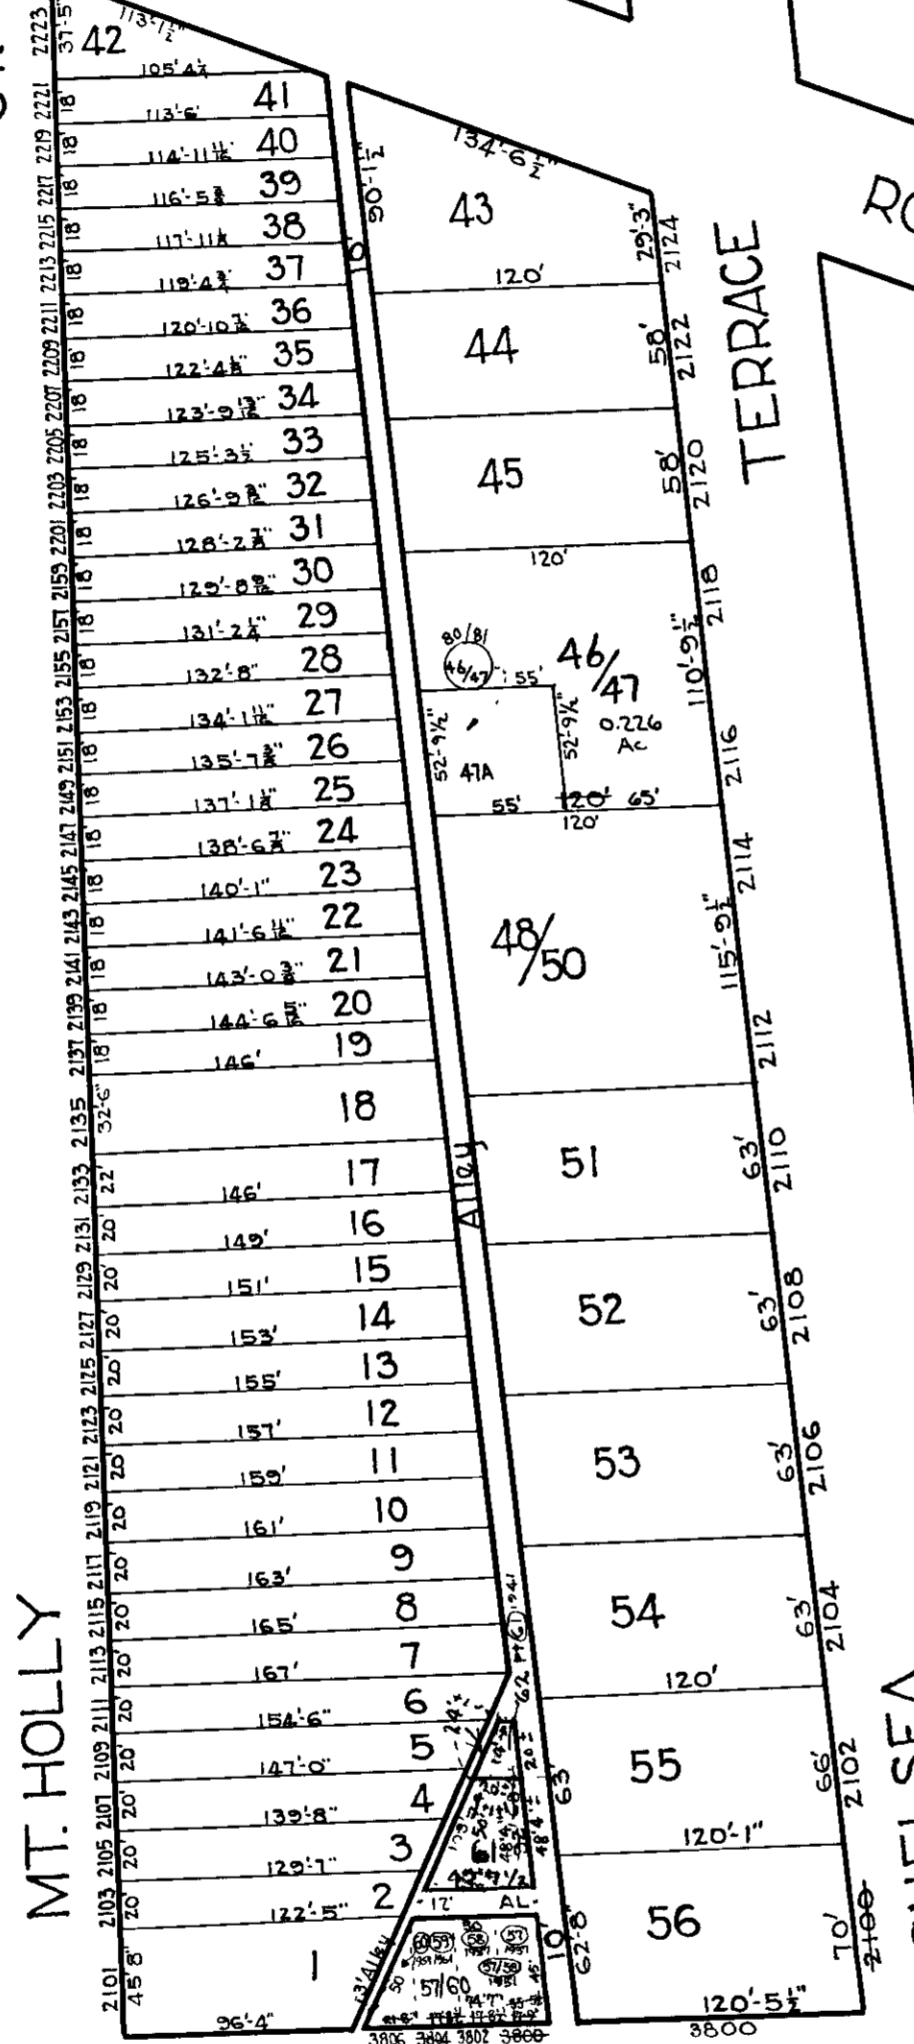


CLIFTON

AVE.

CHELSEA

CHELSEA ROAD

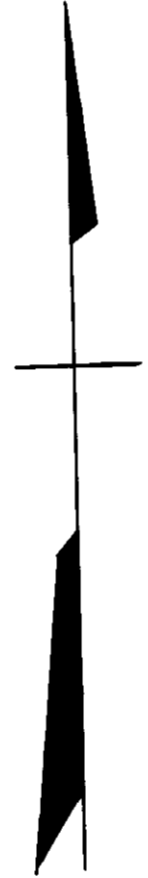

TRACED BY C.H. BA1N
LETTERED BY H.V. HOUSG.
CHECKED BY

NOTICE
THIS IS A REAL PROPERTY PLAT AS PROVIDED
FOR UNDER ARTICLE 76(M) OF THE CITY CHARTER
IT IS COMPILED FROM TITLE AND OTHER
SOURCES AND IS NOT AN AUTHENTIC SURVEY

CITY OF BALTIMORE
DEPARTMENT OF PUBLIC WORKS
BUREAU OF PLANS & SURVEYS
PROPERTY LOCATION DIVISION
WARD 15 SECTION 3
BLOCK 2817
SCALE: 1" = 80'-0" DATE: Jan. 1930