


LOT 1/4 PER DEED, SUB-DIV & APP, C.S.H. 87-124
LOT 1/4 THRU 9 CONS'D PER O.O. & Appl. C.S.H. 85-435

LOT 1/4 PER DEED, SUB-DIV & APP, C.S.H. 87-124

LOT 1/4 THRU 9 CONSID PER O.O. & Appl. C.S.H. 85-439

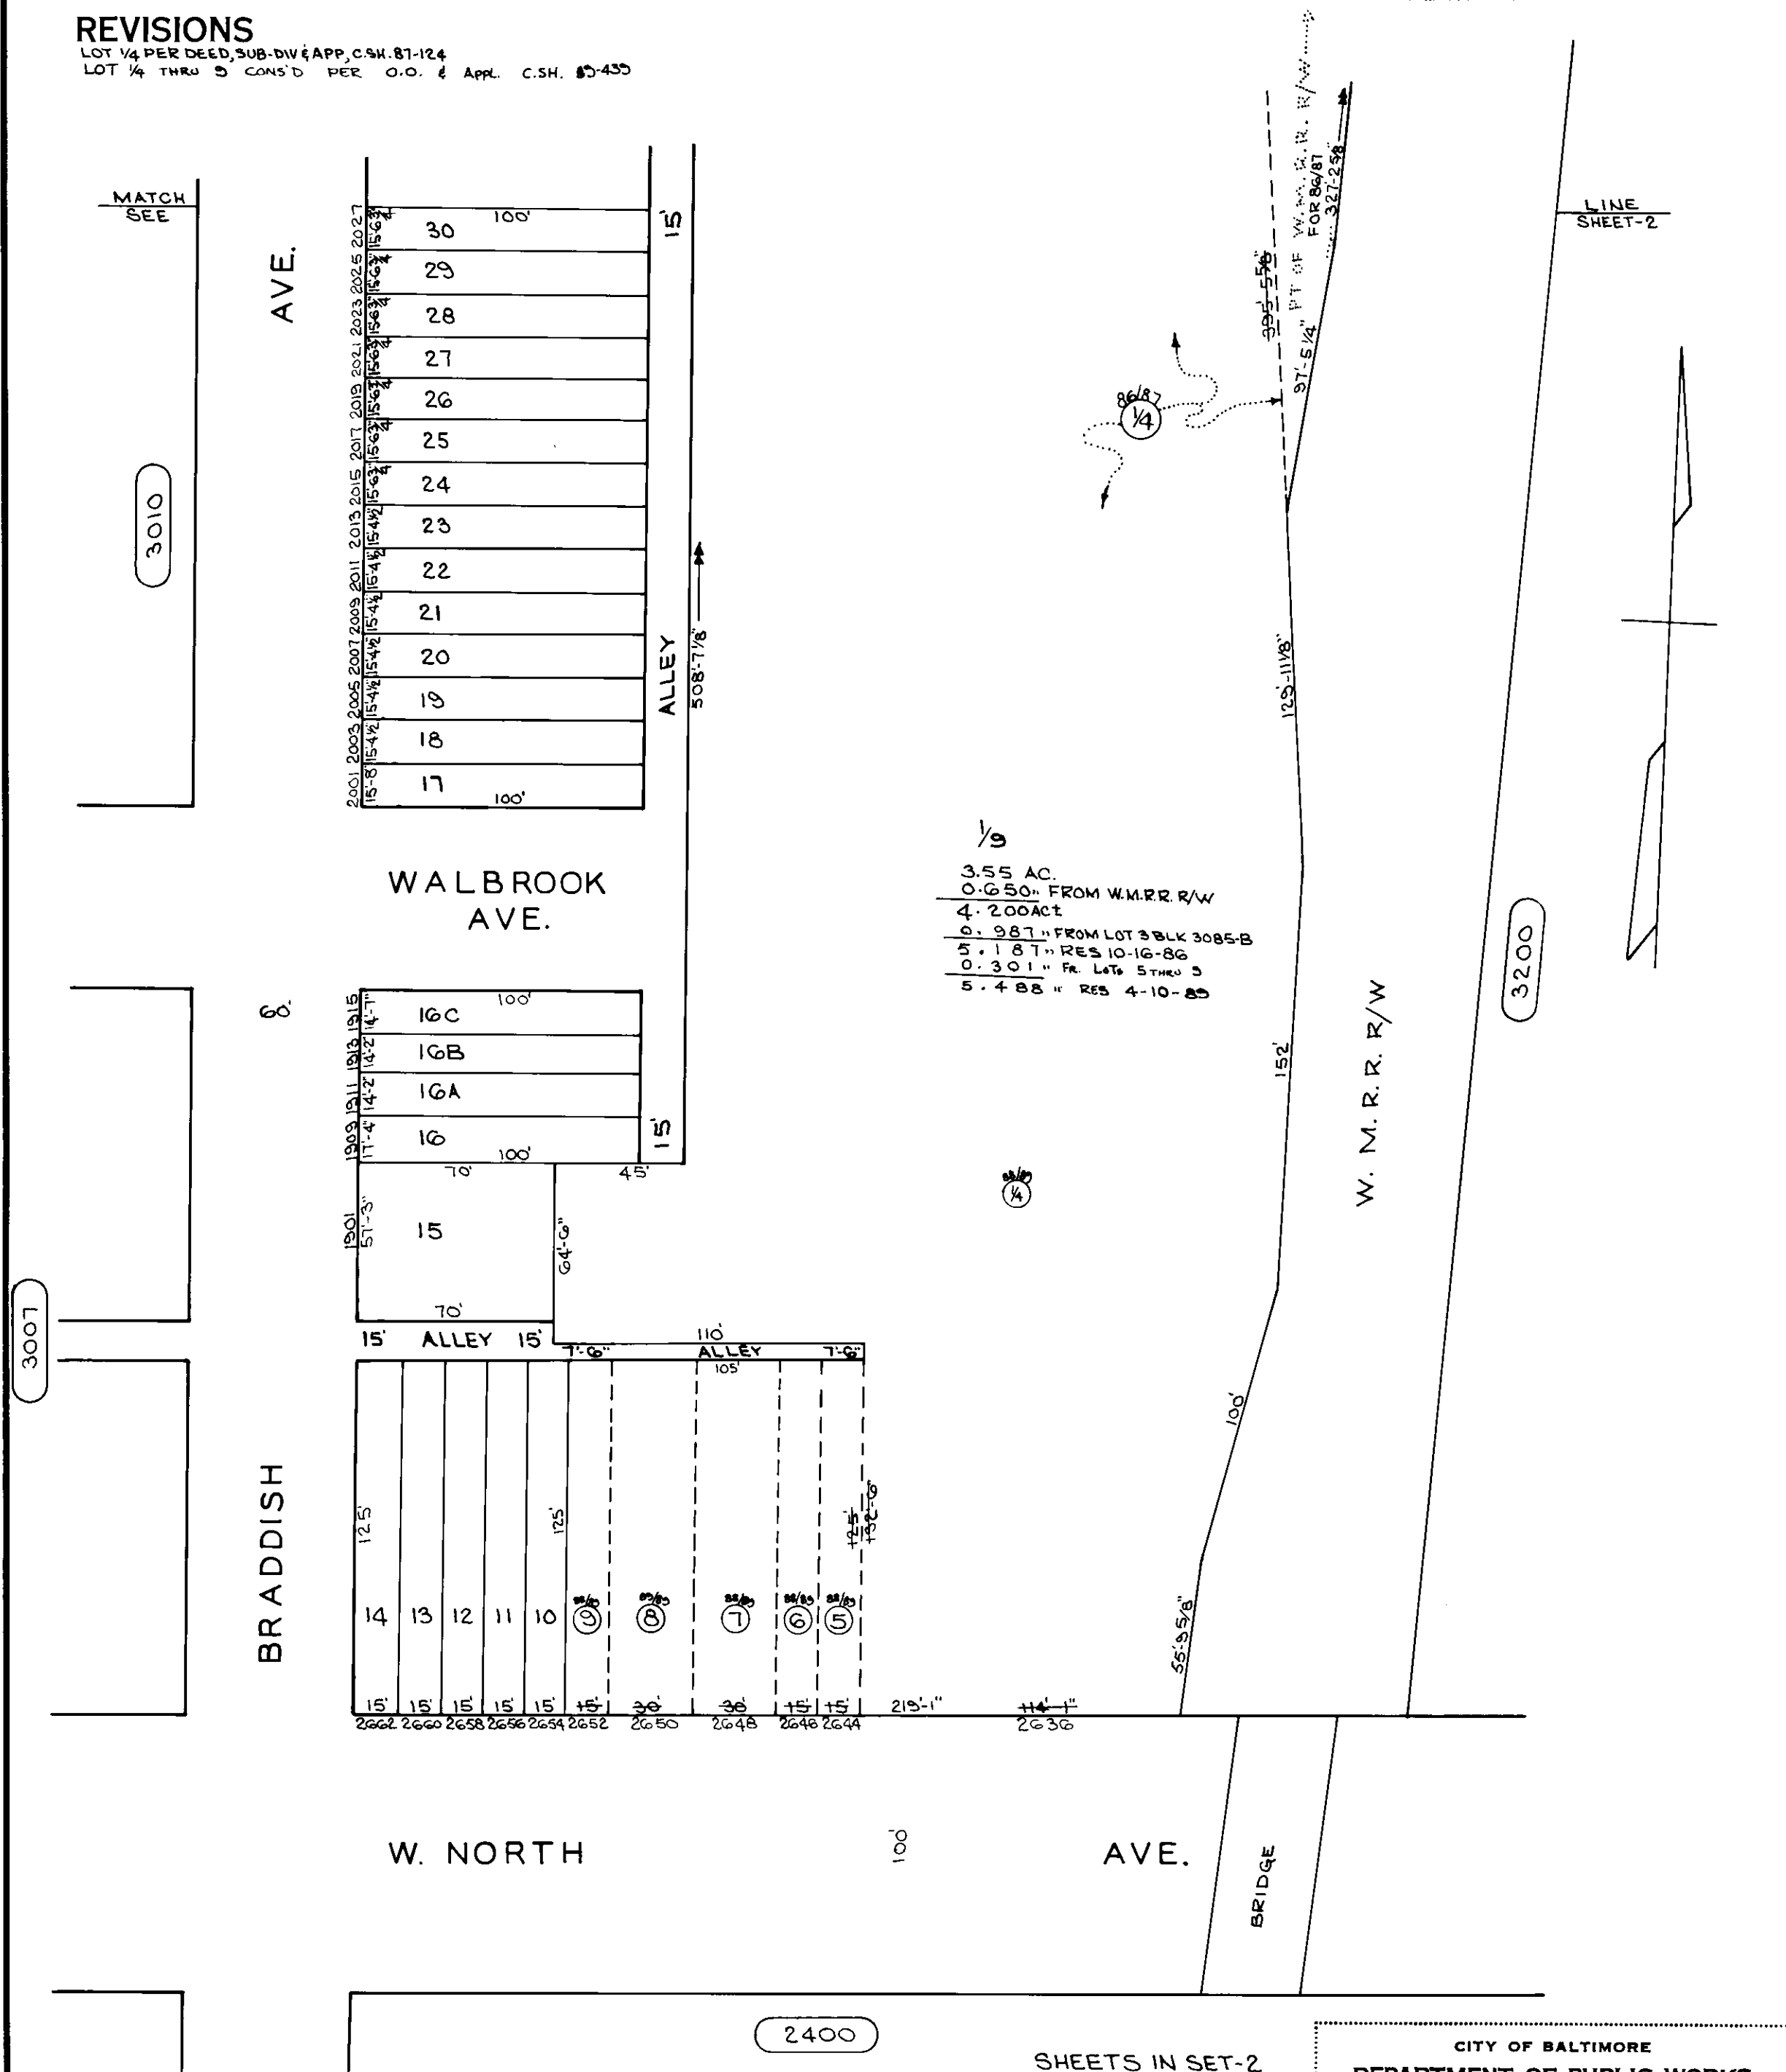

TRACED BY D.G.

LETTERED BY D.G.

CHECKED BY.

NOTICE

THIS IS A REAL PROPERTY PLAT AS PROVIDED
FOR UNDER ARTICLE 76(d) OF THE CITY CHARTER
IT IS COMPILED FROM TITLE AND OTHER
SOURCES AND IS NOT AN AUTHENTIC SURVEY.

CITY OF BALTIMORE
DEPARTMENT OF PUBLIC WORKS


PROPERTY LOCATION DIVISION

WARD **15** SECTION **6**

BLOCK 3008

SCALE 1"=50'..... DATE OCT 1986

LOT 1/4 PER DEED, SUB-DIV & APP, C.S.H. 87-124
LOT 1/4 THRU 3 CONS'D PER O.O. & APPL. C.S.H. 89-439

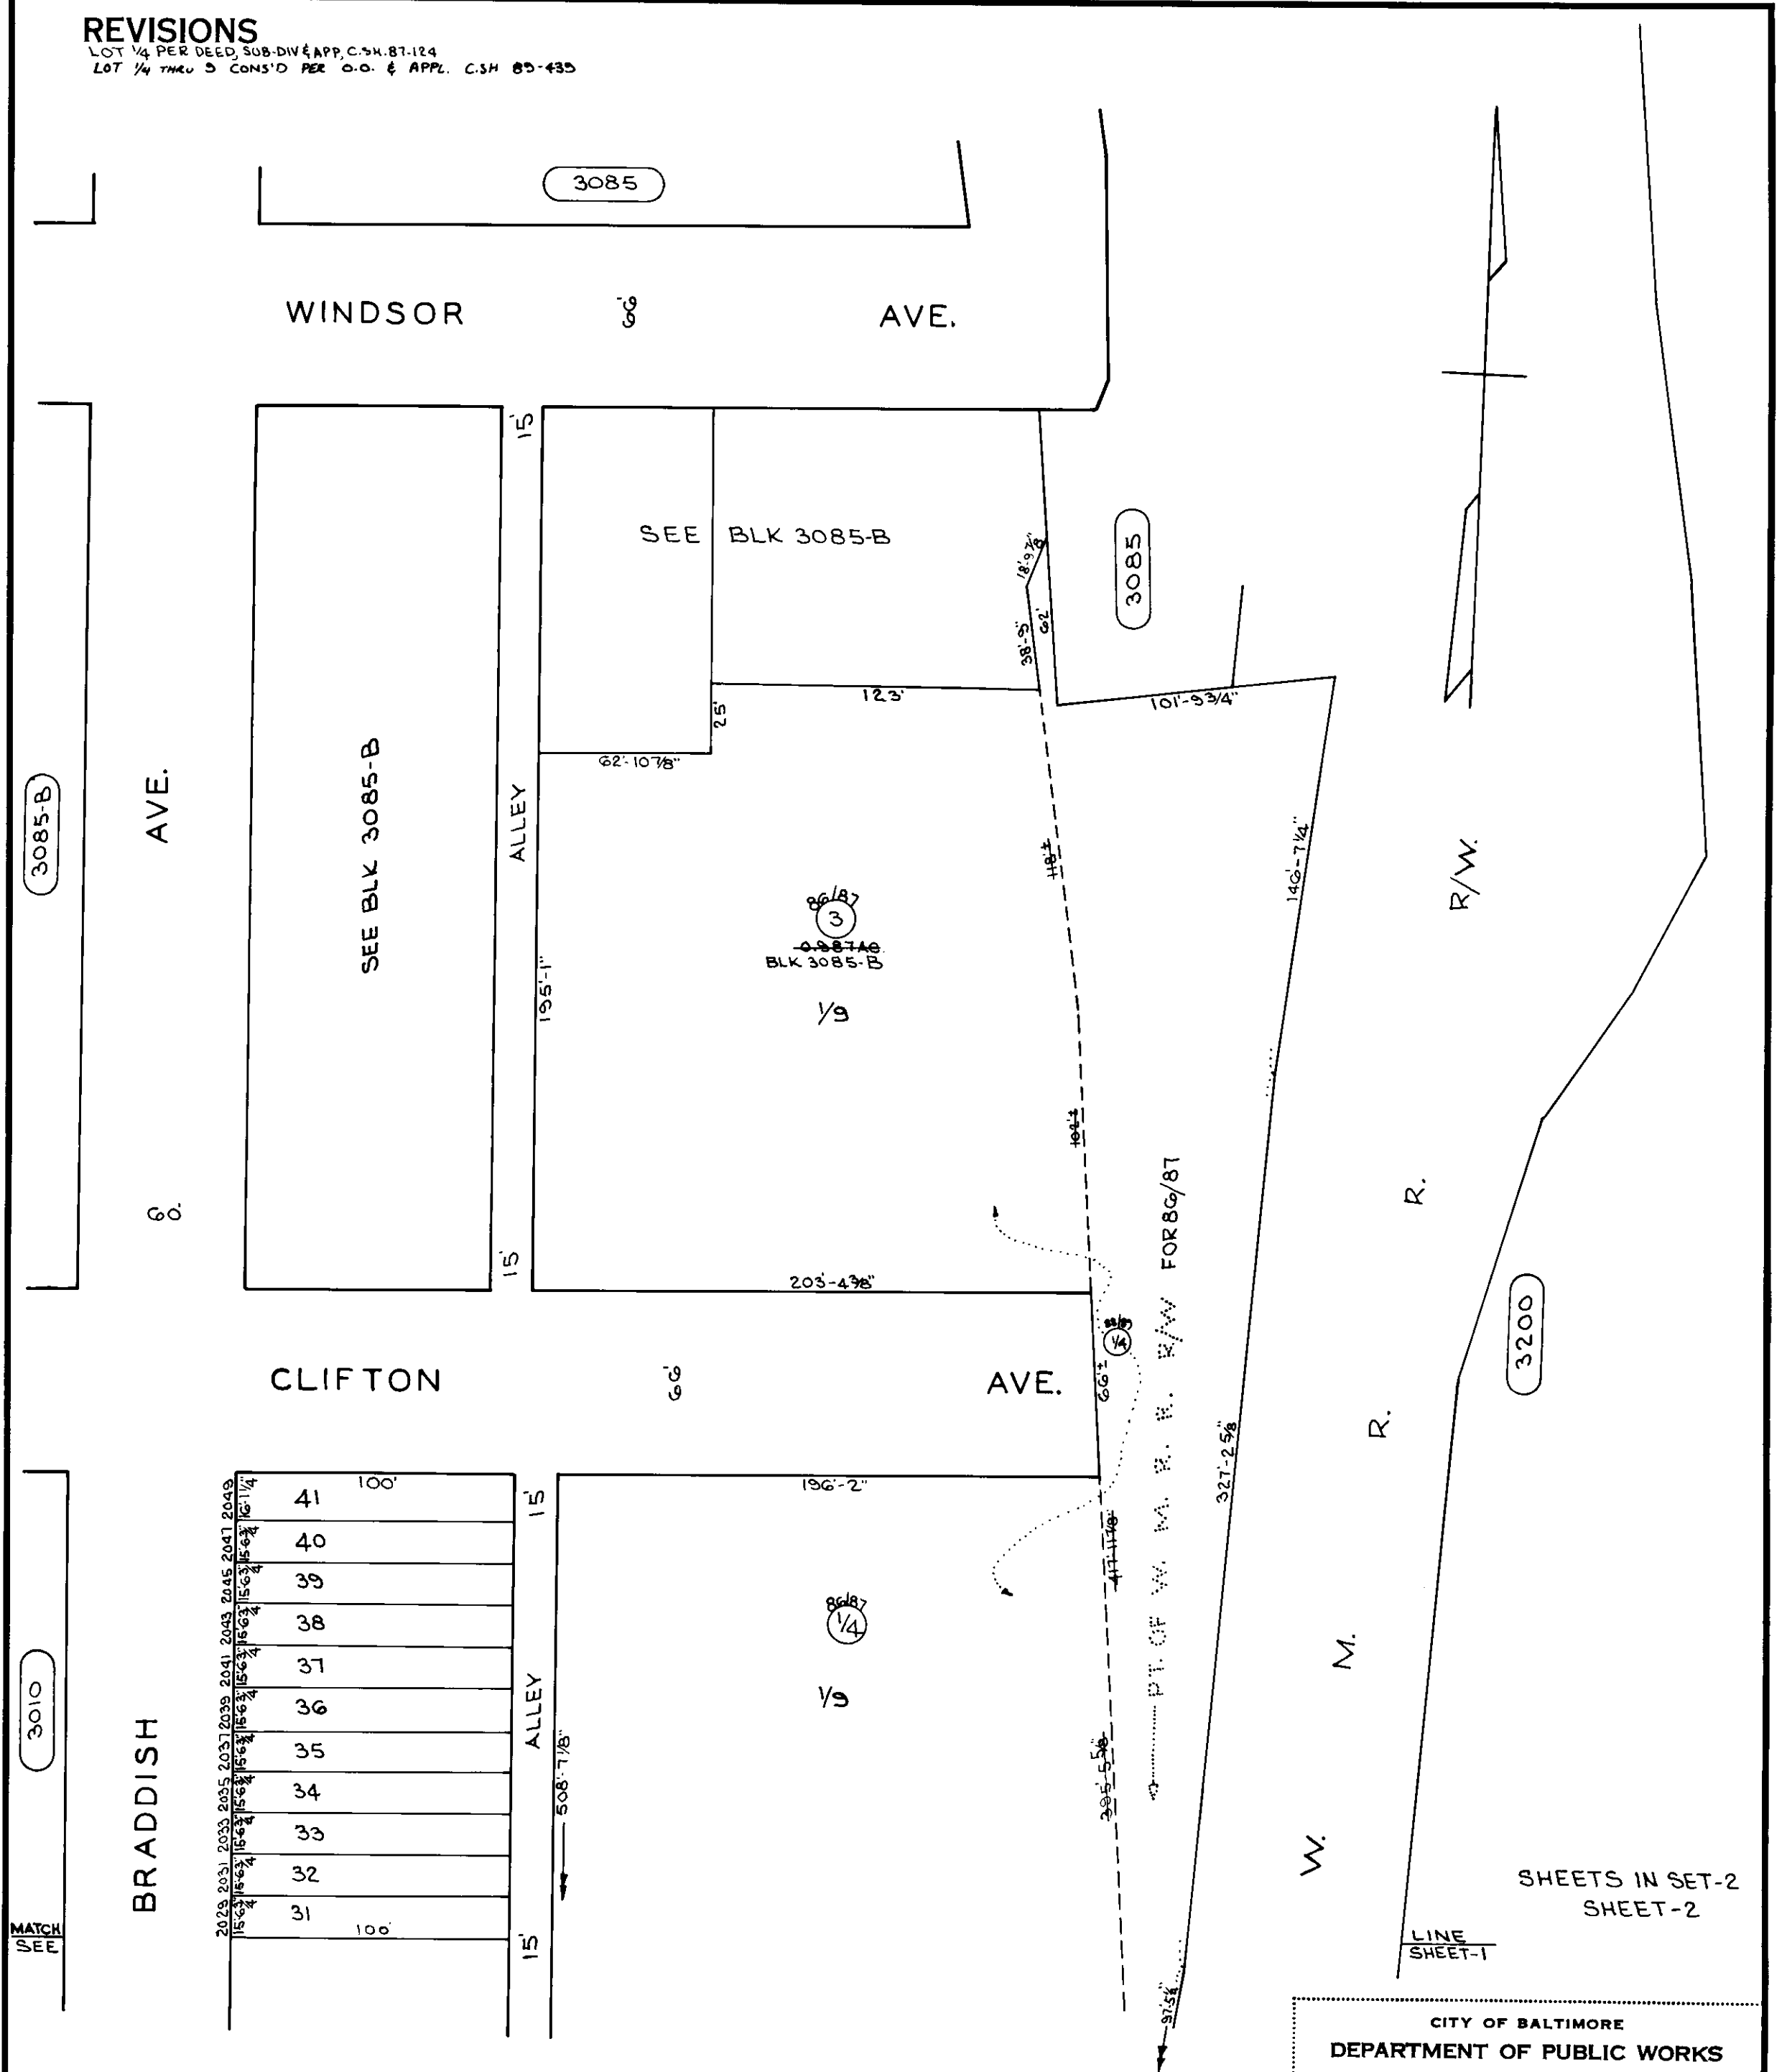

CHECKED BY.

THIS IS A REAL PROPERTY PLAT AS PROVIDED
FOR UNDER ARTICLE 76(d) OF THE CITY CHARTER
IT IS COMPILED FROM TITLE AND OTHER
SOURCES AND IS NOT AN AUTHENTIC SURVEY.

SCALE 1"=50' DATE OCT 1986