


REVISIONS

Block Survey (By Lee) Deeds for 1936 (Entire block) Ch.S. 898
 Lots, 1, 12 per Deed. C Sh. 1232.
 Lot 1 Divided Per App. 1882/87 C.Sh. 1248.
 Lot 4 Divided Per Deed & B.S., C.Sh. 4398.
 Lot 6 Div. Per Deed C. Sh. 6610
 Lots 6A-11 Cons'd Per App. C. Sh. 6810

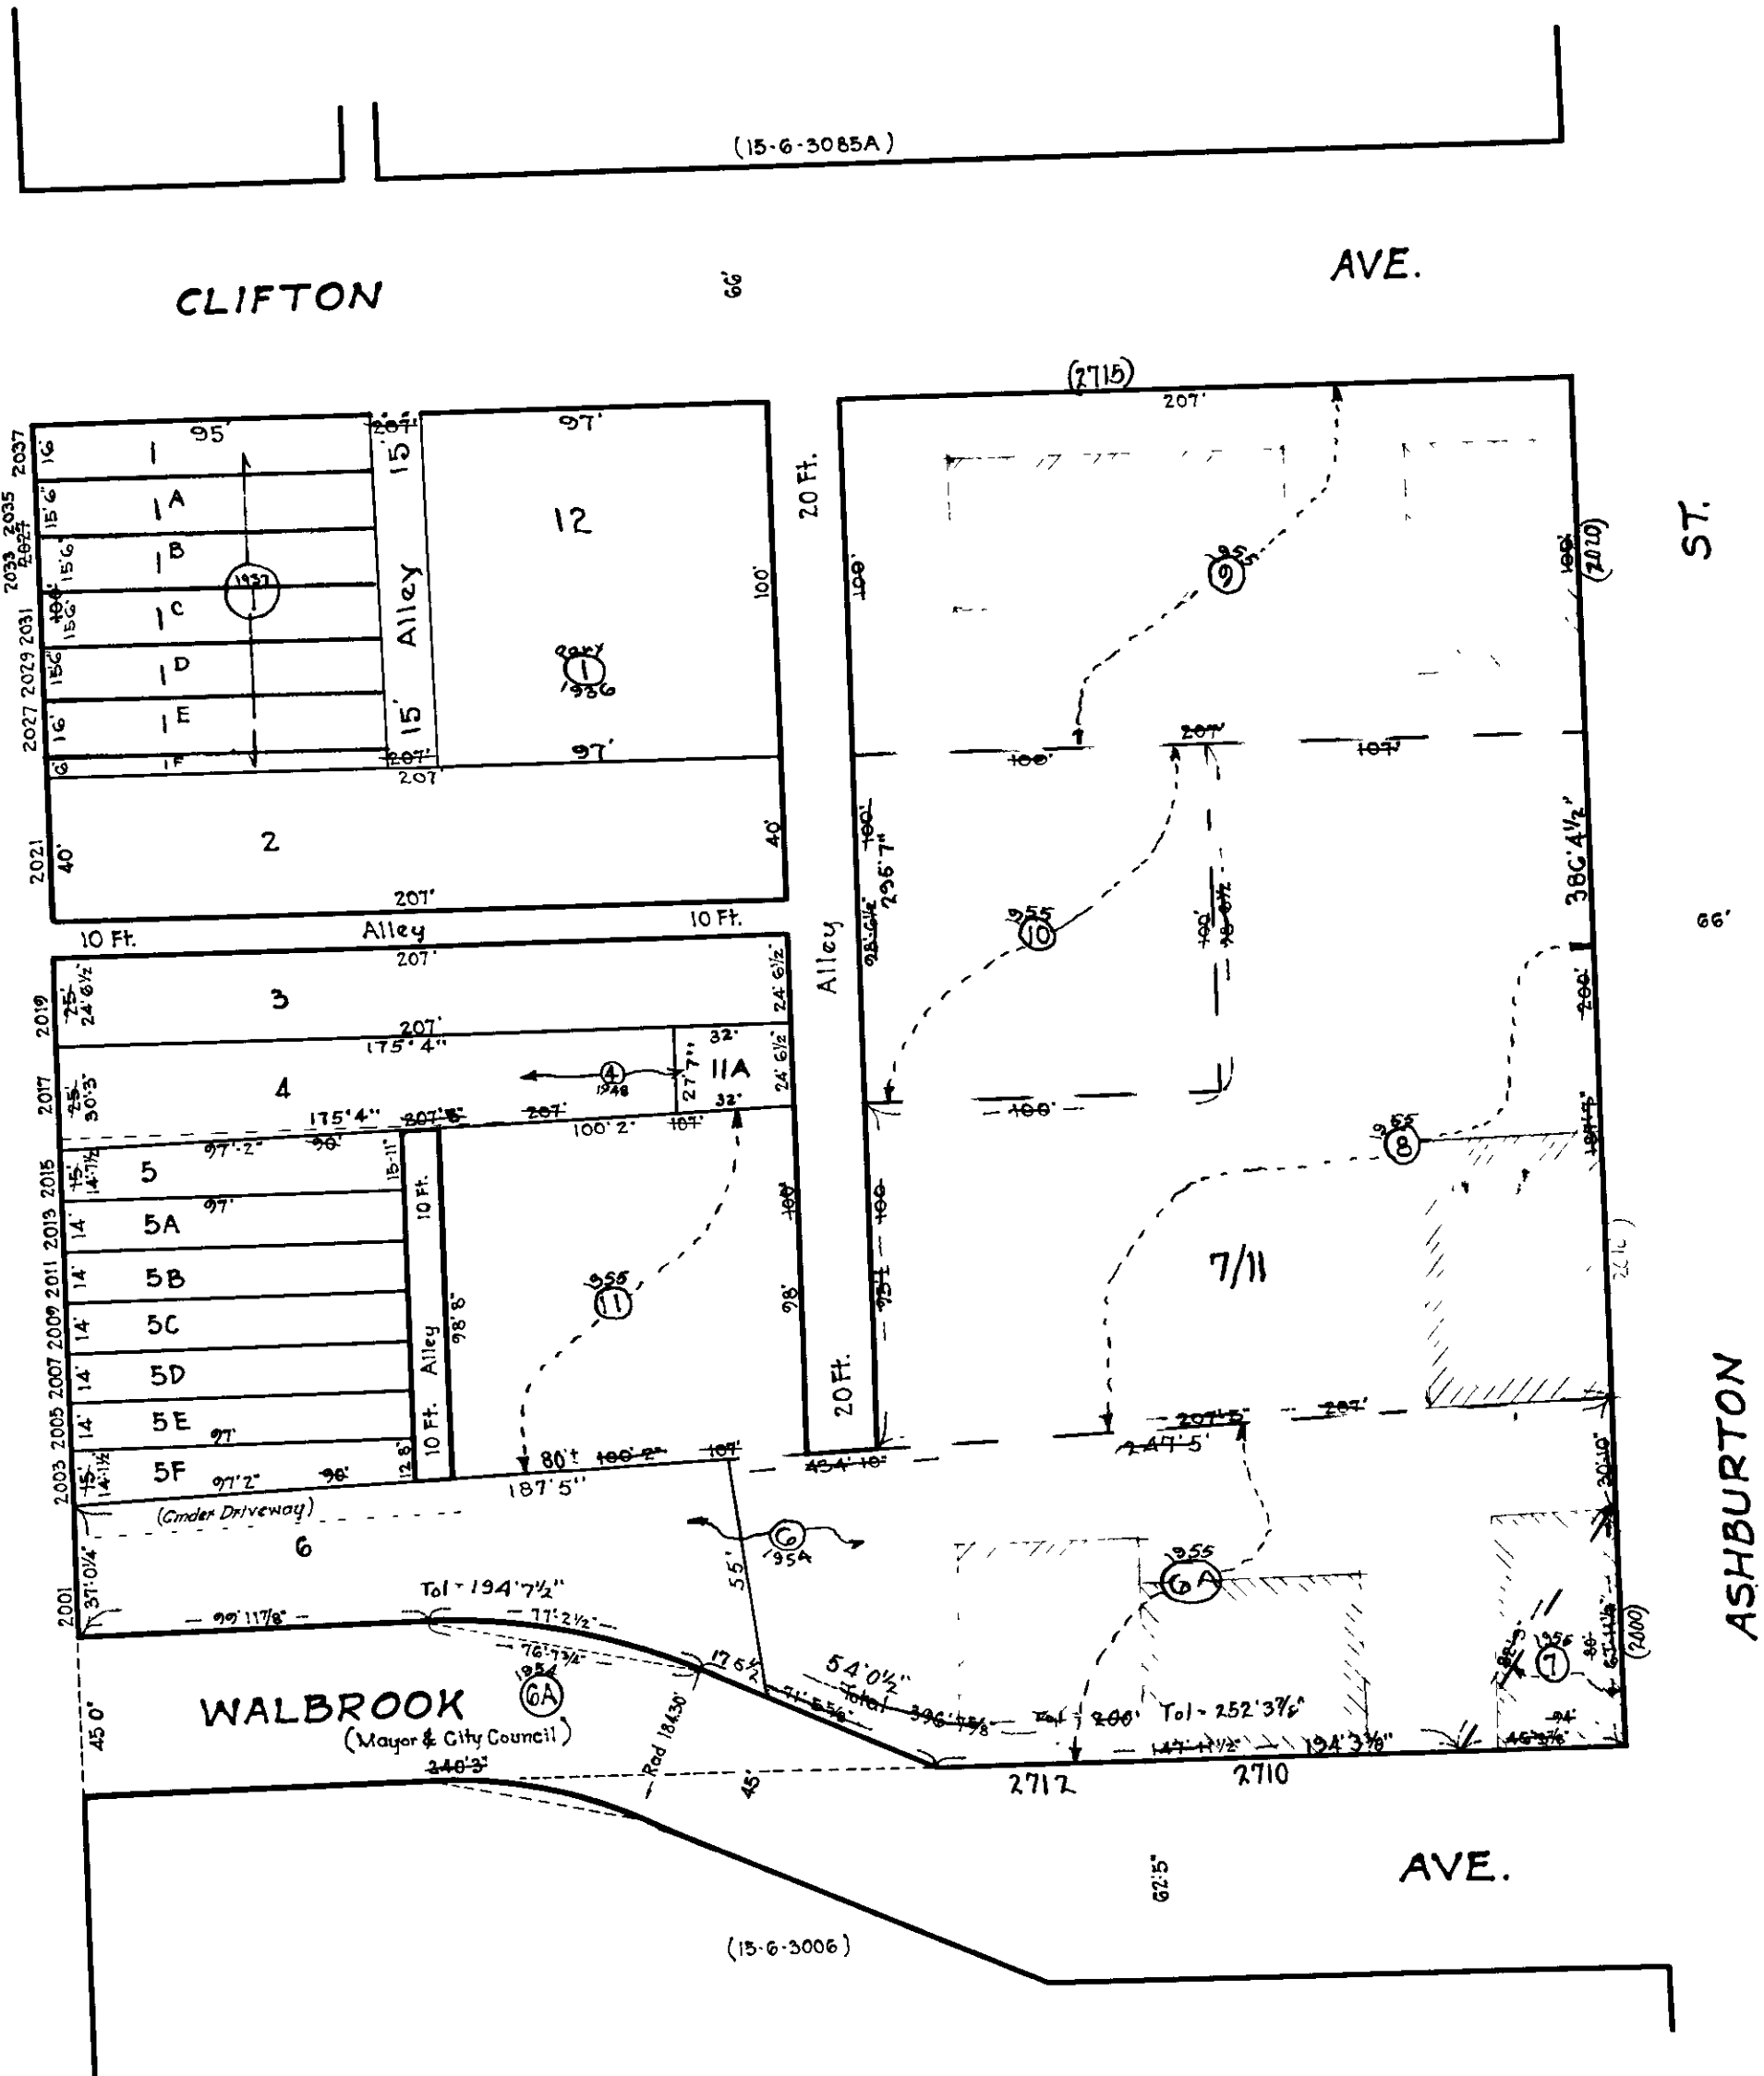

TRACED BY *G.J. Moorehead*
 LETTERED BY *G.J. Moorehead*
 CHECKED BY

NOTICE
 THIS IS A REAL PROPERTY PLAT AS PROVIDED
 FOR UNDER ARTICLE 76(1) OF THE CITY CHARTER.
 IT IS COMPILED FROM TITLE AND OTHER
 SOURCES AND IS NOT AN AUTHENTIC SURVEY

CITY OF BALTIMORE
 DEPARTMENT OF PUBLIC WORKS
 BUREAU OF PLANS & SURVEYS
 PROPERTY LOCATION DIVISION
WARD 15 SECTION 6
BLOCK 3011
 SCALE 1" = 50'-0" DATE Oct. 1934