


LOT 1 DIV PER DEED, C.S.H. 9570.
LOT 10 & 11 CONS'D PER O.O. C.S.H. 93-202

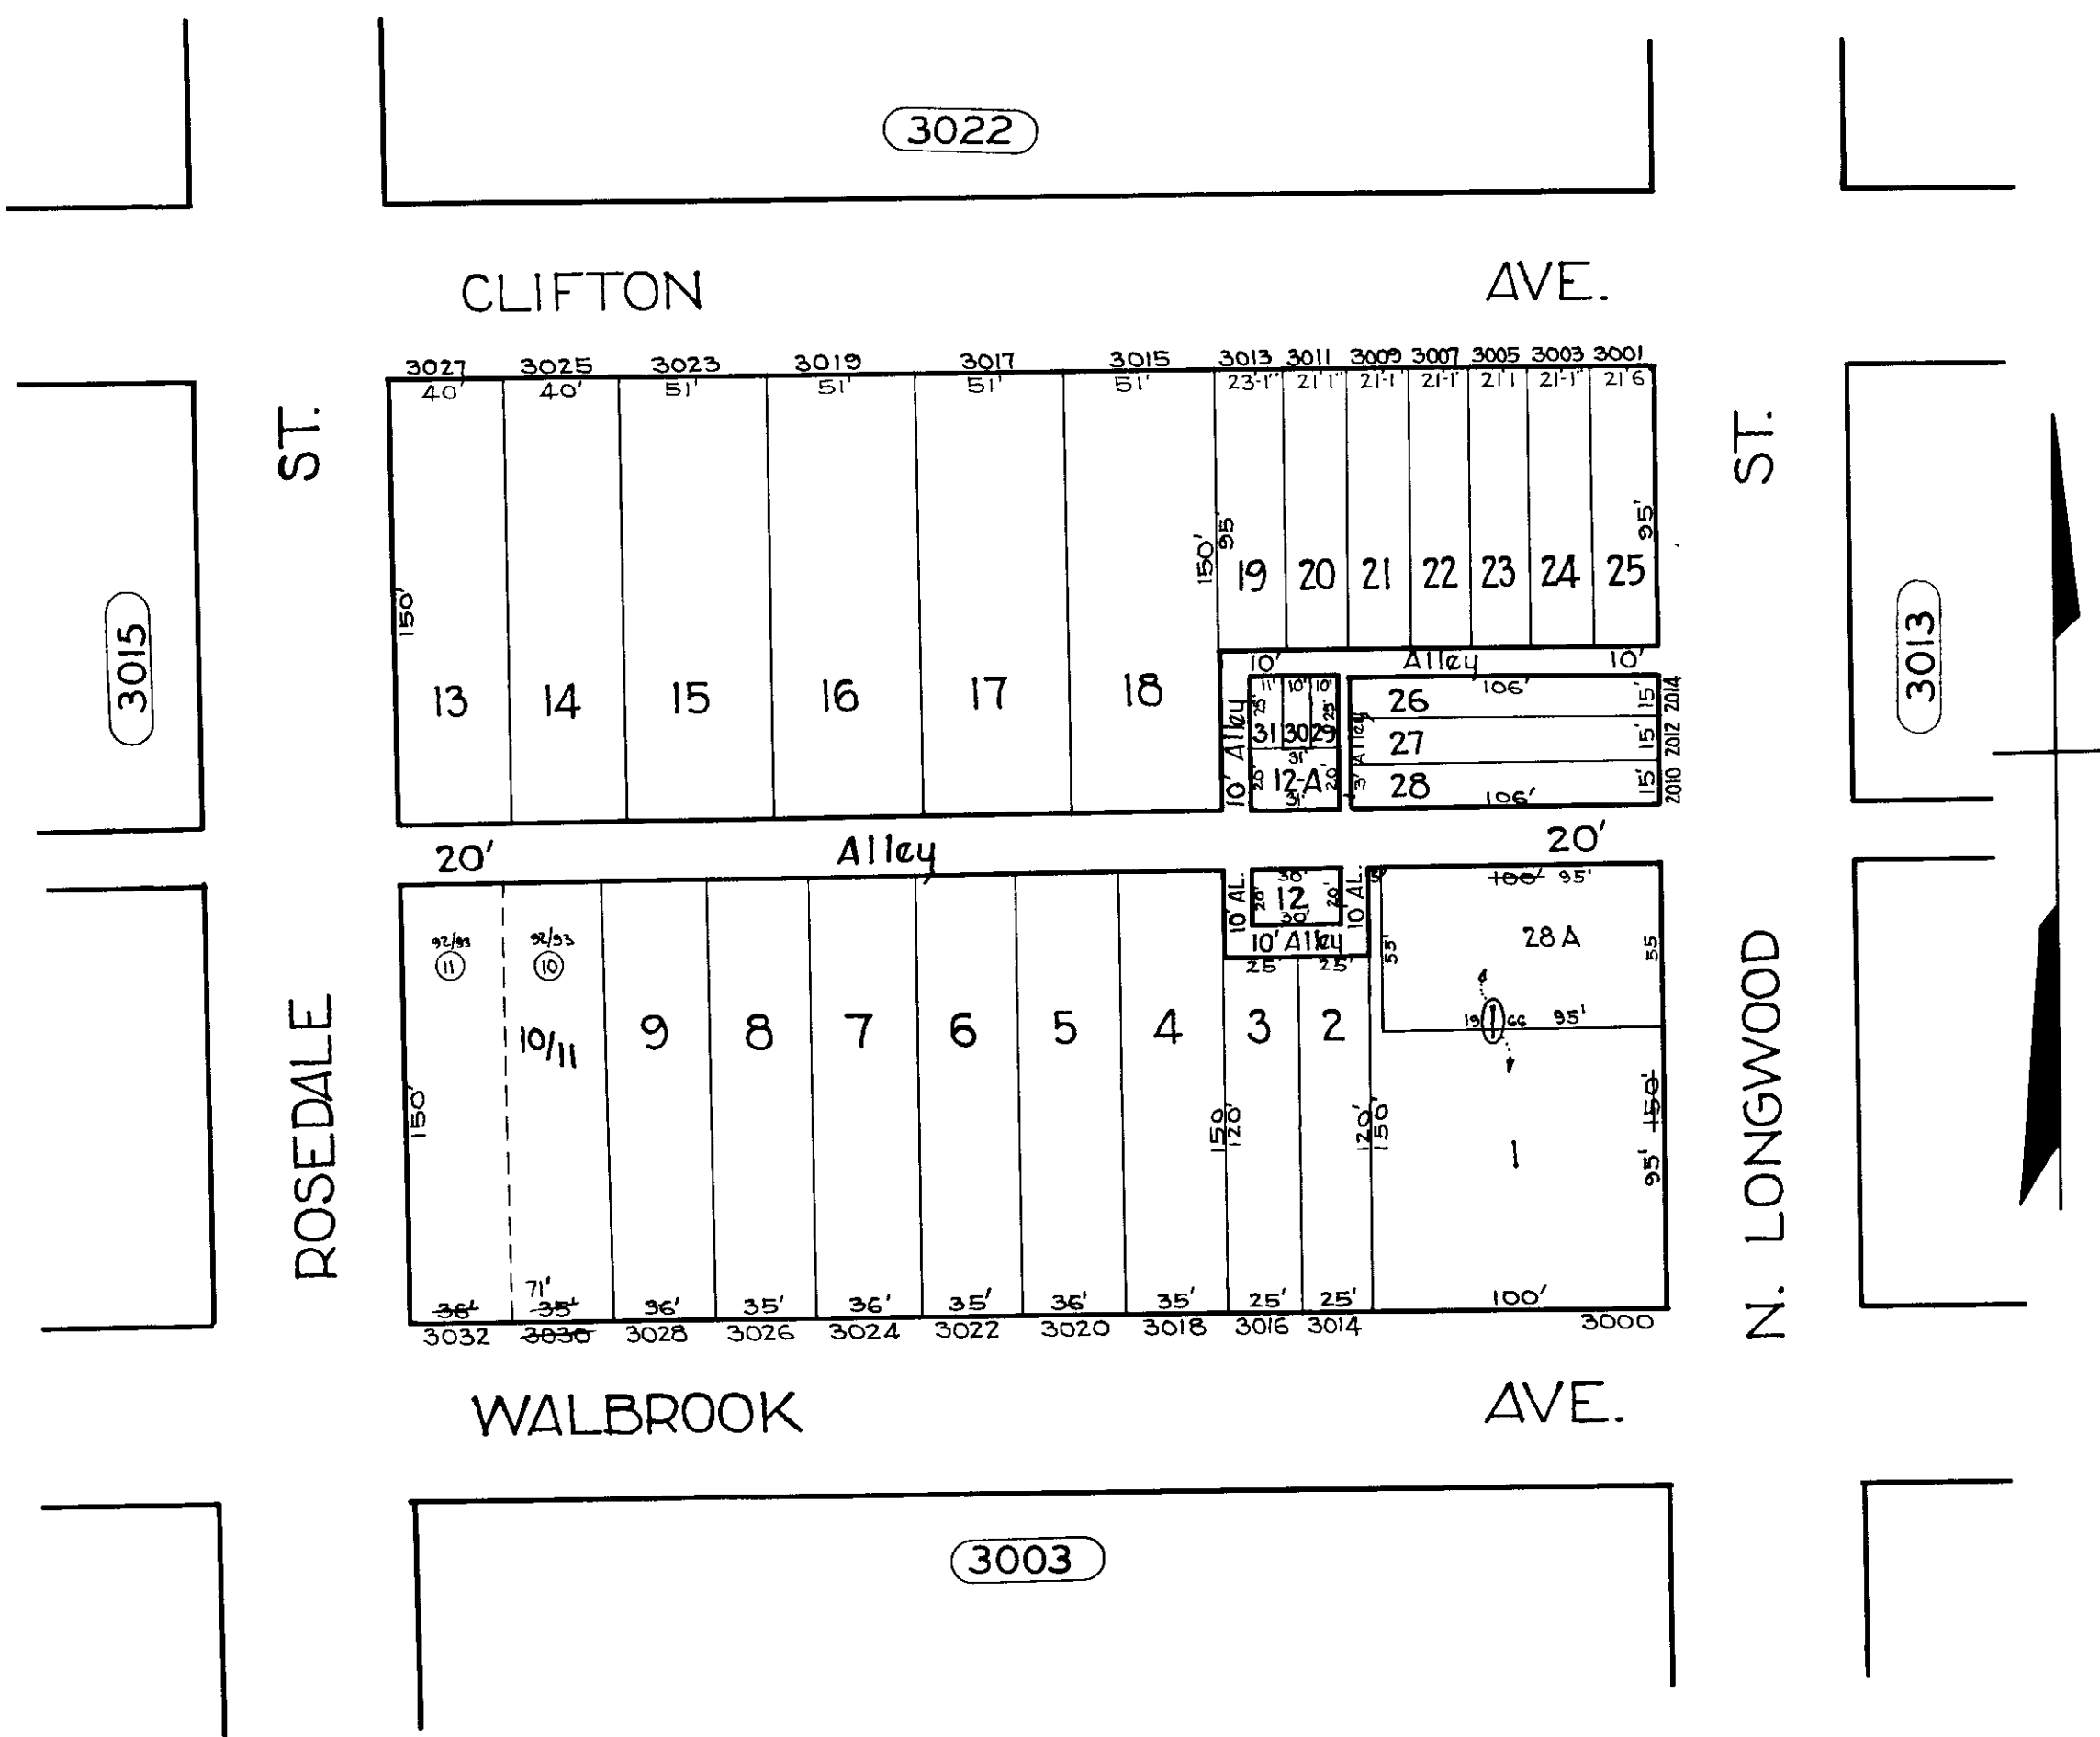

TRACED BY C. H. BAIN
LETTERED BY H. V. Houser
CHECKED BY

**THIS IS A REAL PROPERTY PLAT AS PROVIDED
FOR UNDER ARTICLE 76(d) OF THE CITY CHARTER
IT IS COMPILED FROM TITLE AND OTHER
SOURCES AND IS NOT AN AUTHENTIC SURVEY**

CITY OF BALTIMORE
DEPARTMENT OF PUBLIC WORKS
BUREAU OF PLANS & SURVEYS
PROPERTY LOCATION DIVISION
WARD 15 SECTION 5
BLOCK 3014
SCALE: 1"=60'-0" DATE: Jan. 1930