


← REVISIONS →
Lots 1 to 43 Per App. 473/75 & 519 C.Sh. 4198 to 4200

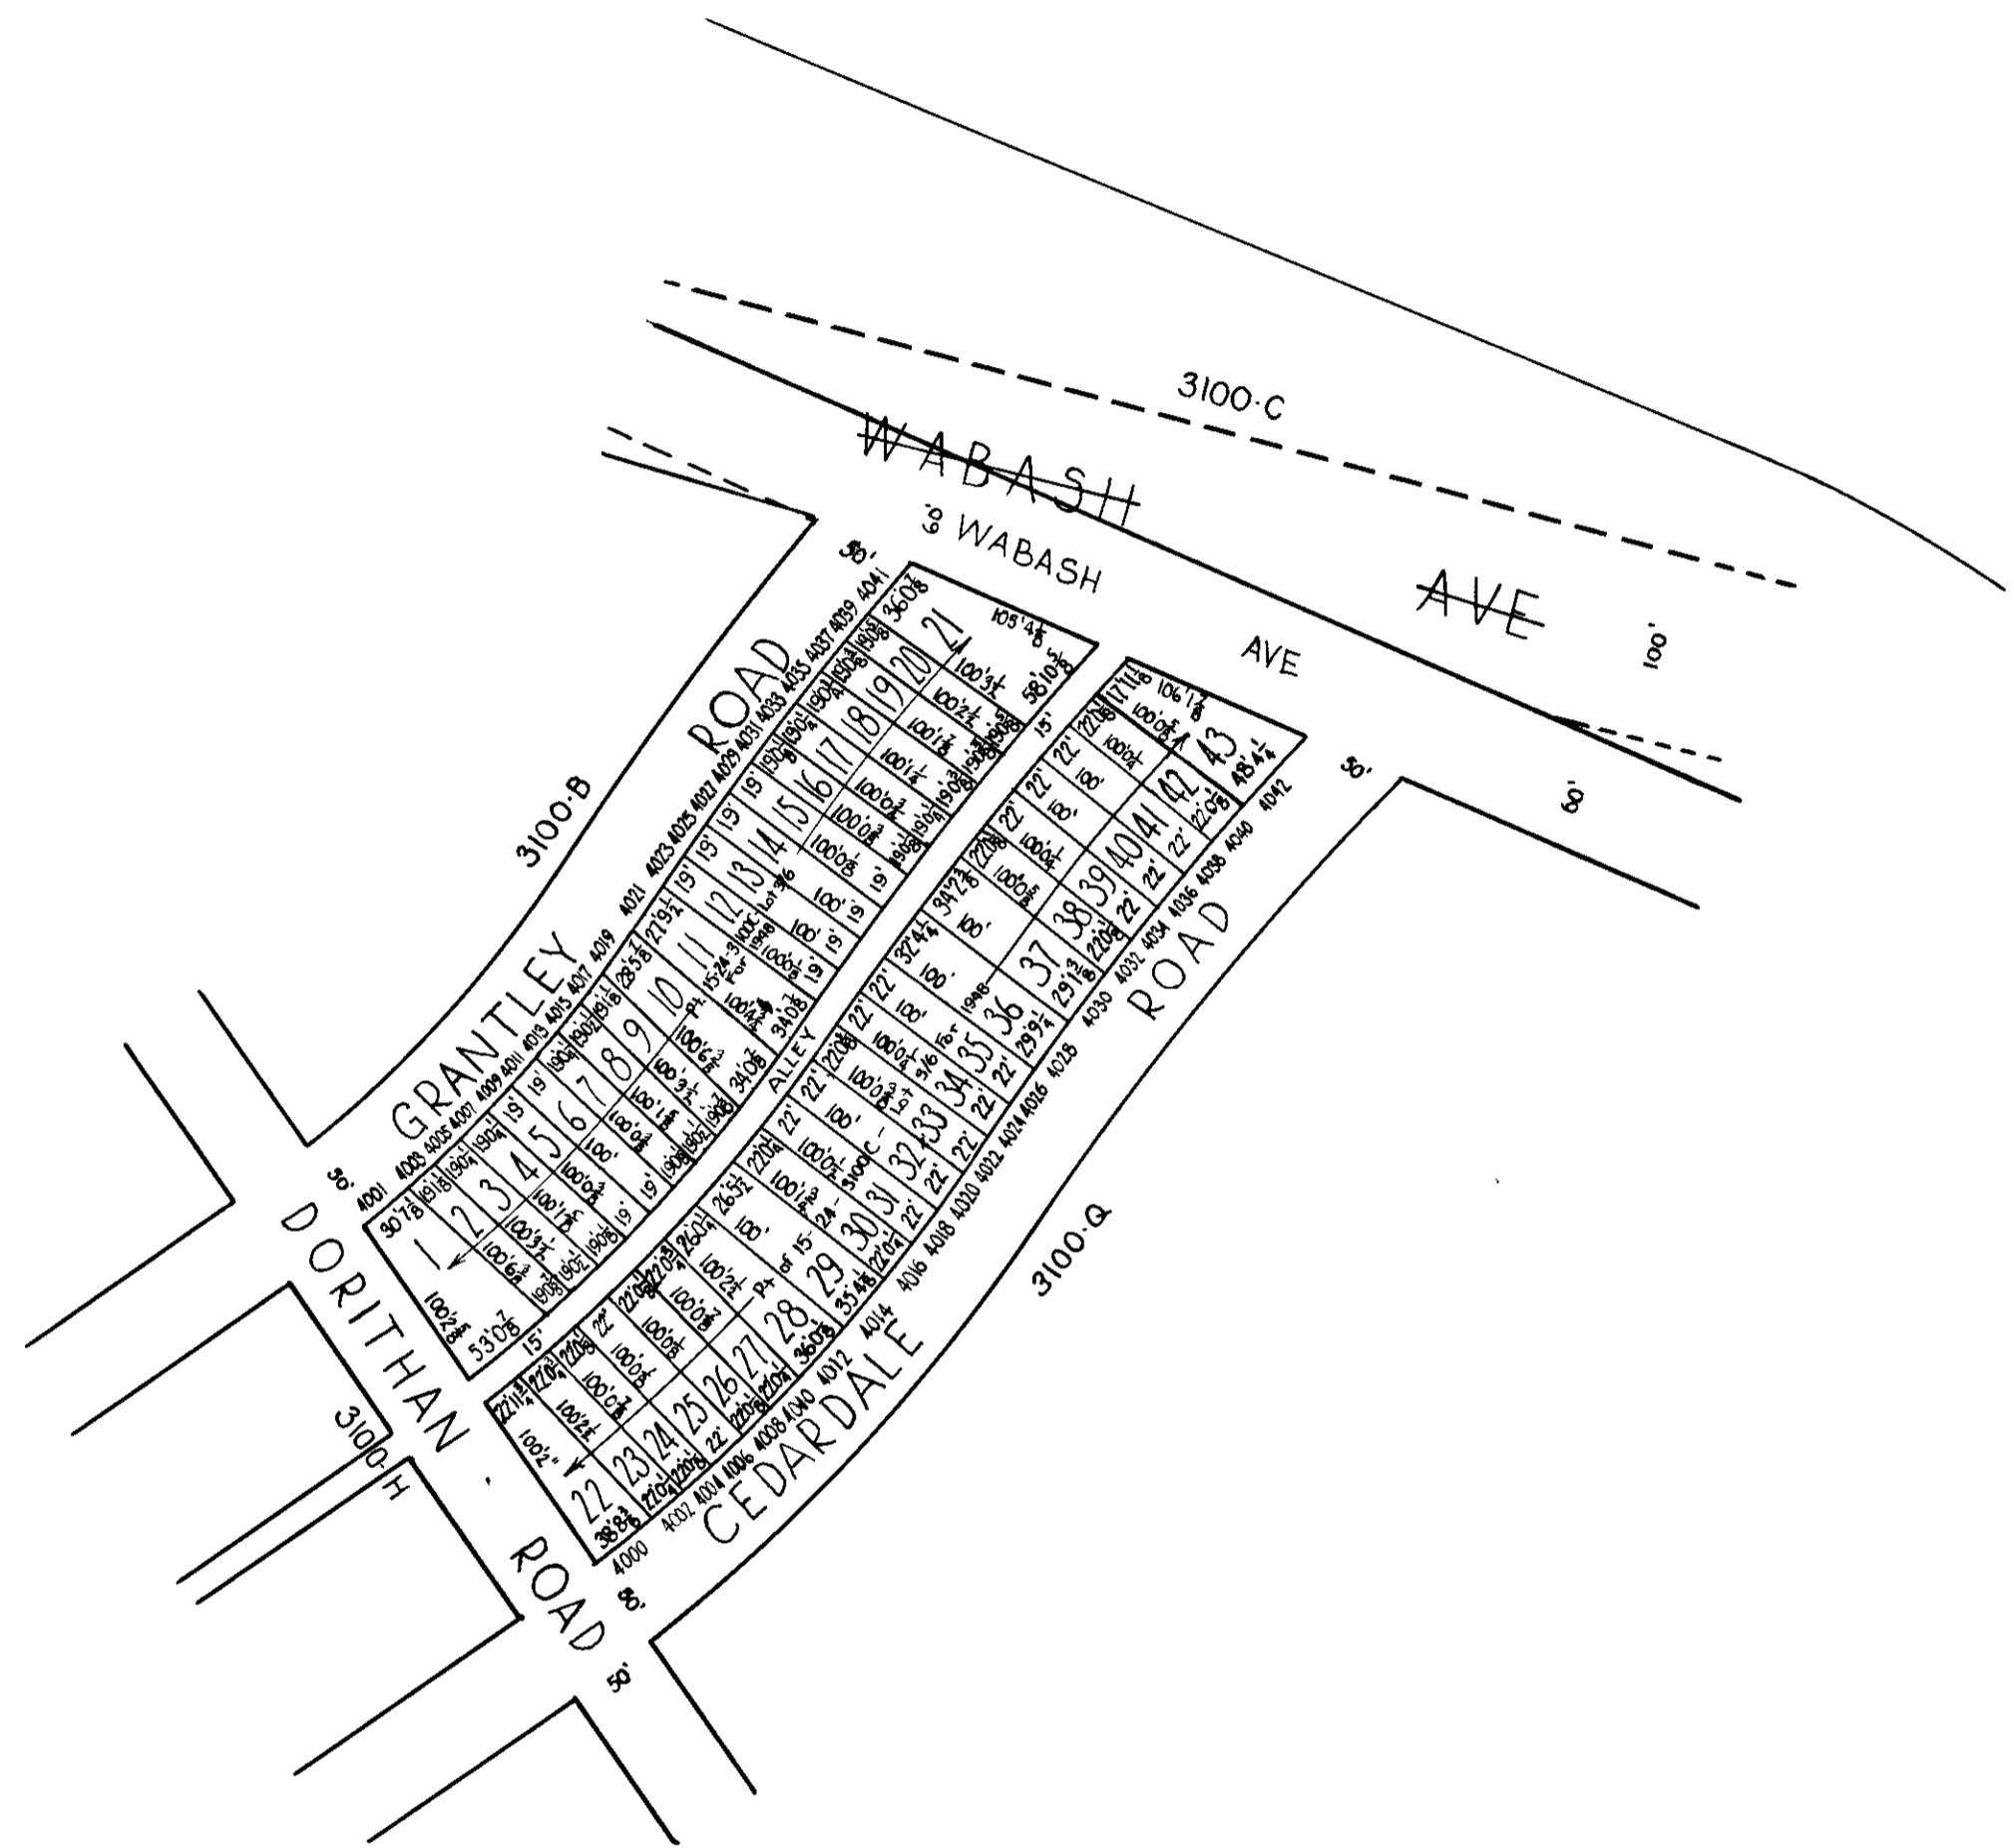

TRACED BY JVLentz
LETTERED BY JVLentz
CHECKED BY

NOTICE
THIS IS A REAL PROPERTY PLAT AS PROVIDED
FOR UNDER ARTICLE 76(4) OF THE CITY CHARTER
IT IS COMPILED FROM TITLE AND OTHER
SOURCES AND IS NOT AN AUTHENTIC SURVEY.

CITY OF BALTIMORE
DEPARTMENT OF PUBLIC WORKS
BUREAU OF PLANS & SURVEYS
PROPERTY LOCATION DIVISION
WARD 15 SECTION 24
BLOCK 3100-R
SCALE 1" = 100' DATE MARCH 1948