


REVISIONS.

Block Changed Per B of A & P.S., C.Sh.2892.
 Lot 33 PER P.S. C. Sh 3540.
 LOT 33 TO BLK 3257A PER P.L.S.; C.Sh.77-267.

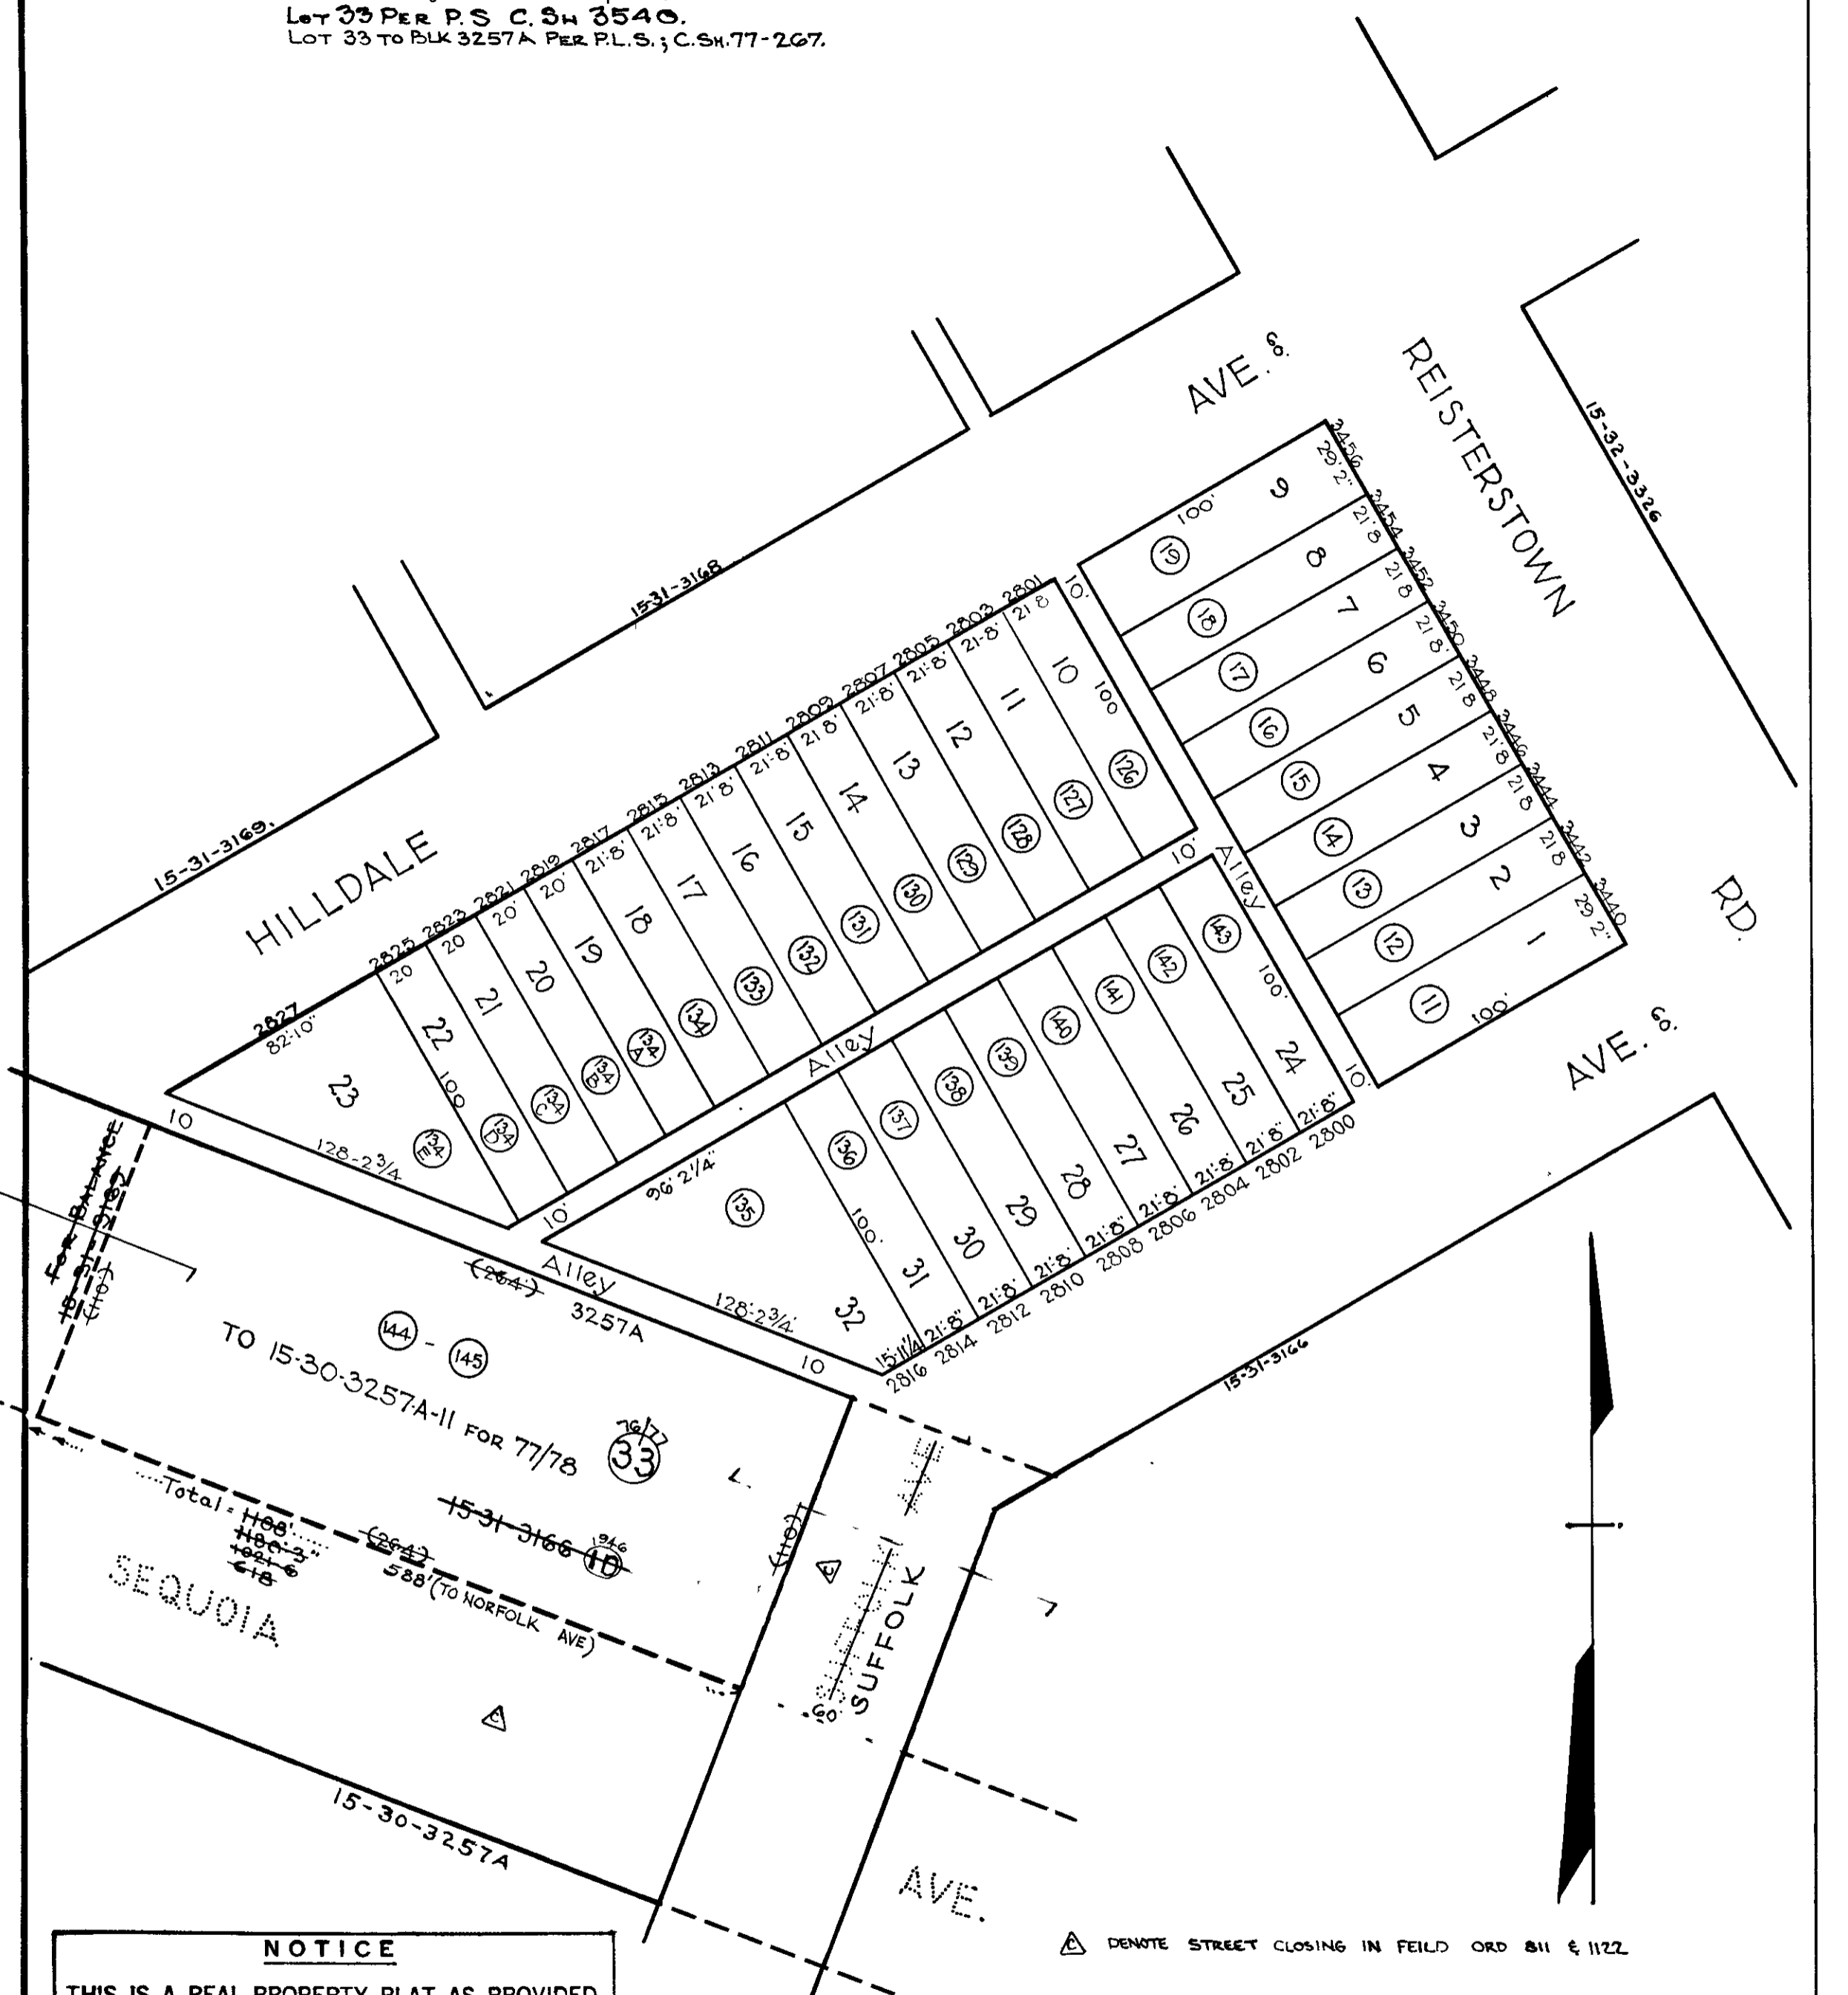

NOTICE

THIS IS A REAL PROPERTY PLAT AS PROVIDED FOR UNDER ARTICLE 76(d) OF THE CITY CHARTER IT IS COMPILED FROM TITLE AND OTHER SOURCES AND IS NOT AN AUTHENTIC SURVEY.

Note: (11) Denotes Lot Numbers For 1931
 15-19-3257 A.

NOTE ÷ BLOCK 15-19-3167 FOR 1943.

TRACED BY.....
 LETTERED BY W M L.....
 CHECKED BY.....

▲ DENOTE STREET CLOSING IN FIELD ORD 811 & 1122

CITY OF BALTIMORE
 DEPARTMENT OF PUBLIC WORKS
 BUREAU OF PLANS & SURVEYS
 PROPERTY LOCATION DIVISION
WARD 15 SECTION 31
BLOCK 3167
 SCALE 1"=50'0" DATE Feb 1930