


REVISIONS.
 Dim. Lots-35 to 46)
 69 to 72/73 & 65 to 68)
 Dim. Changed Lot 6/8 Per Deed C.Sh. 7198A
 LOT 6/8 Div Per Deed C.Sh. 7326
 Lots 18 & 19 Cons'd Per App. C.Sh. 9718
 LOTS 7/8 & 63/64 CONS'D PER O.O. & LOT 62 LOT NO. CHANGE PER PLS C.SH 05-029

ST.

WALBROOK

AVE.


ST.

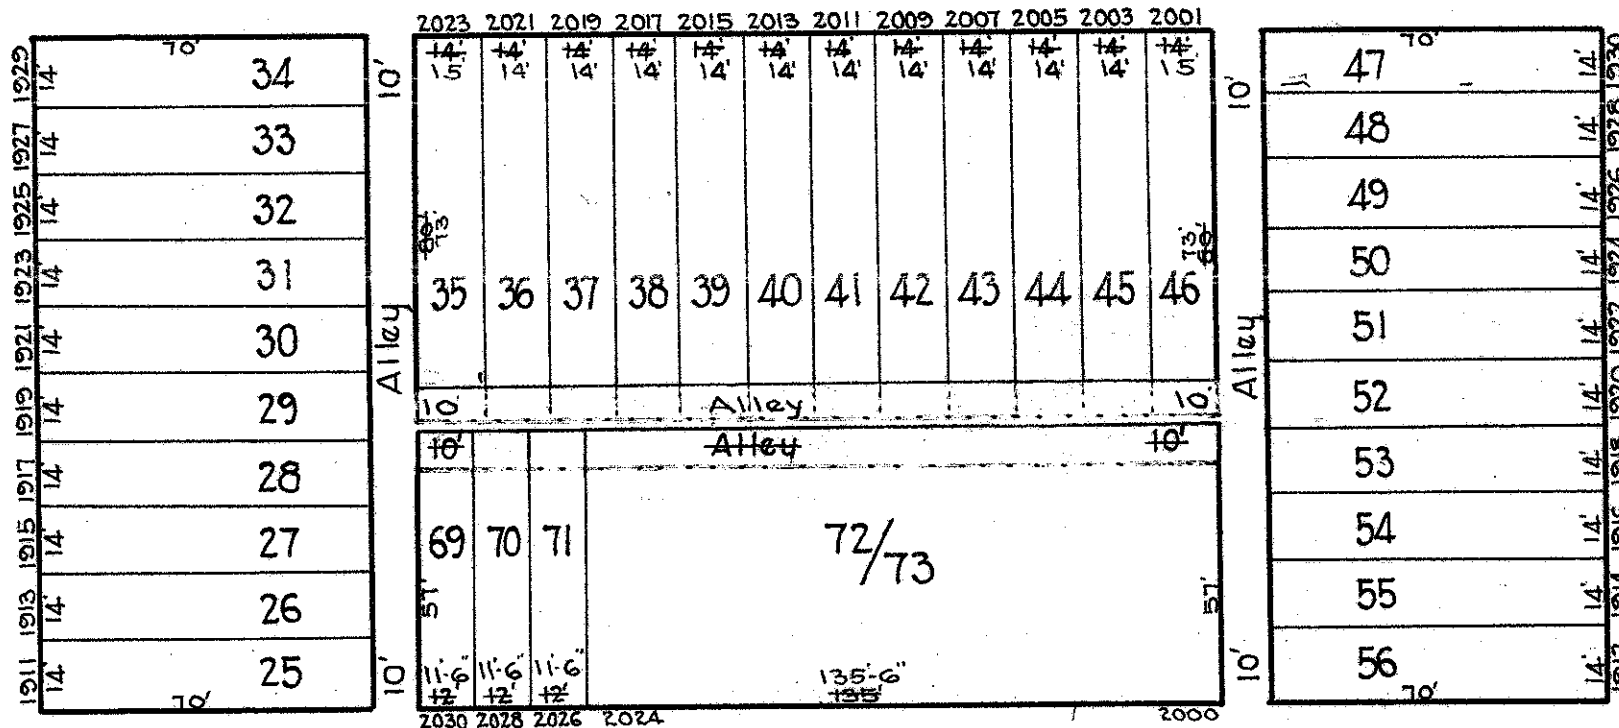

HERBERT

ST.

N. DAYSON

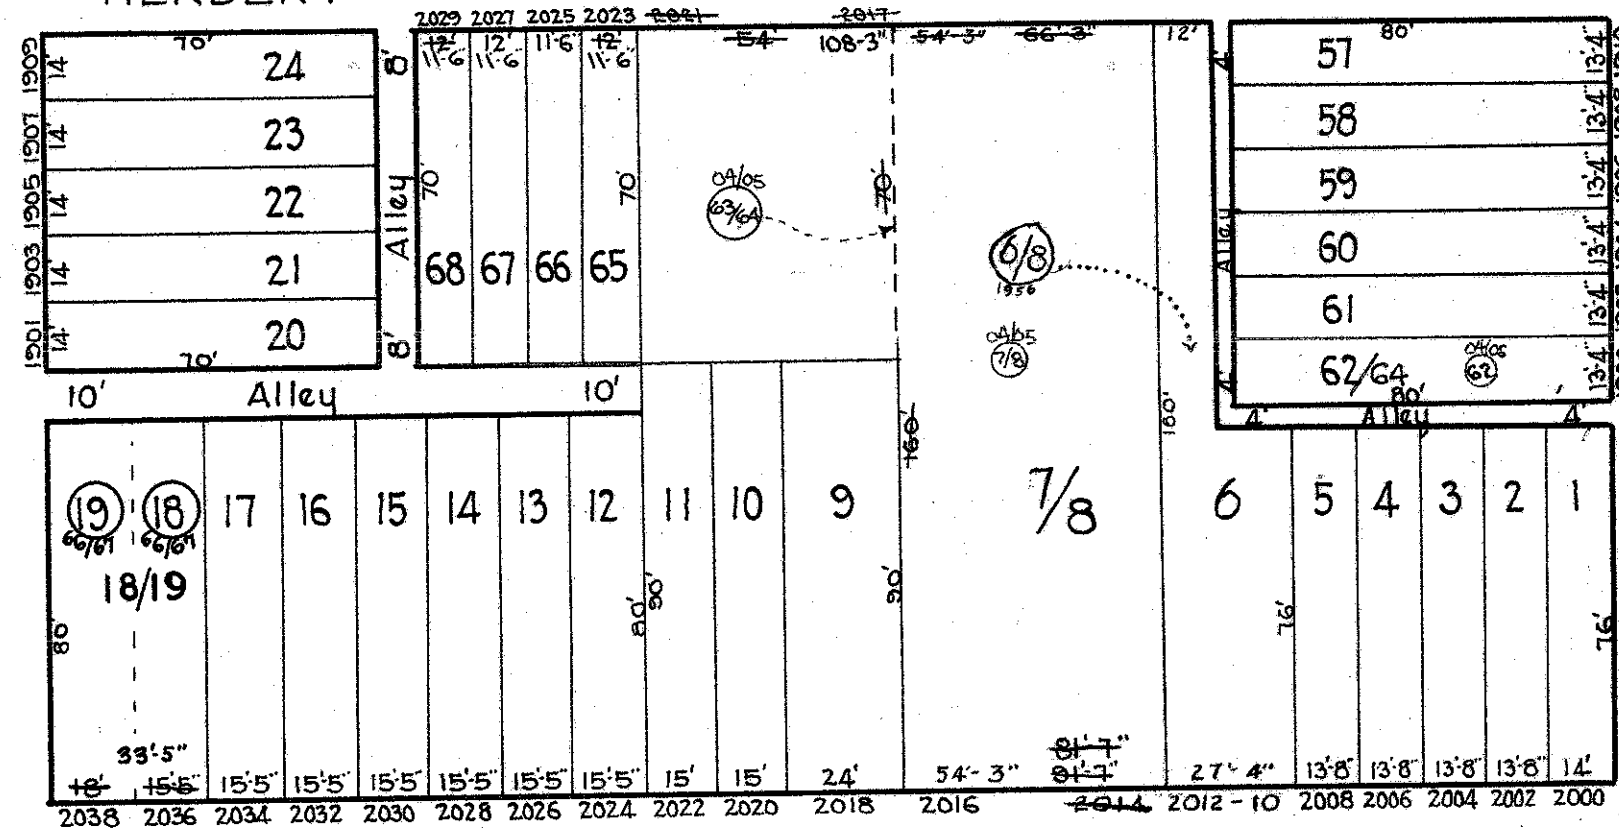

W. NORTH

AVE.

NOTICE

THIS IS A REAL PROPERTY PLAT AS PROVIDED
 FOR UNDER ARTICLE 76M OF THE CITY CHARTER.
 IT IS COMPILED FROM TITLE AND OTHER
 SOURCES AND IS NOT AN AUTHENTIC SURVEY.

TRACED BY C. H. BAIN

LETTERED BY H. V. Houser

CHECKED BY

CITY OF BALTIMORE
 DEPARTMENT OF PUBLIC WORKS
 BUREAU OF PLANS & SURVEYS
 PROPERTY LOCATION DIVISION
 WARD 15 SECTION 18
 BLOCK 3206
 SCALE: 1" = 40'-0" DATE: Jan. 1930