


REVISIONS

Ho. No. Ch. Lot 91 Per P.L.D.C. Sh. 7346⁹

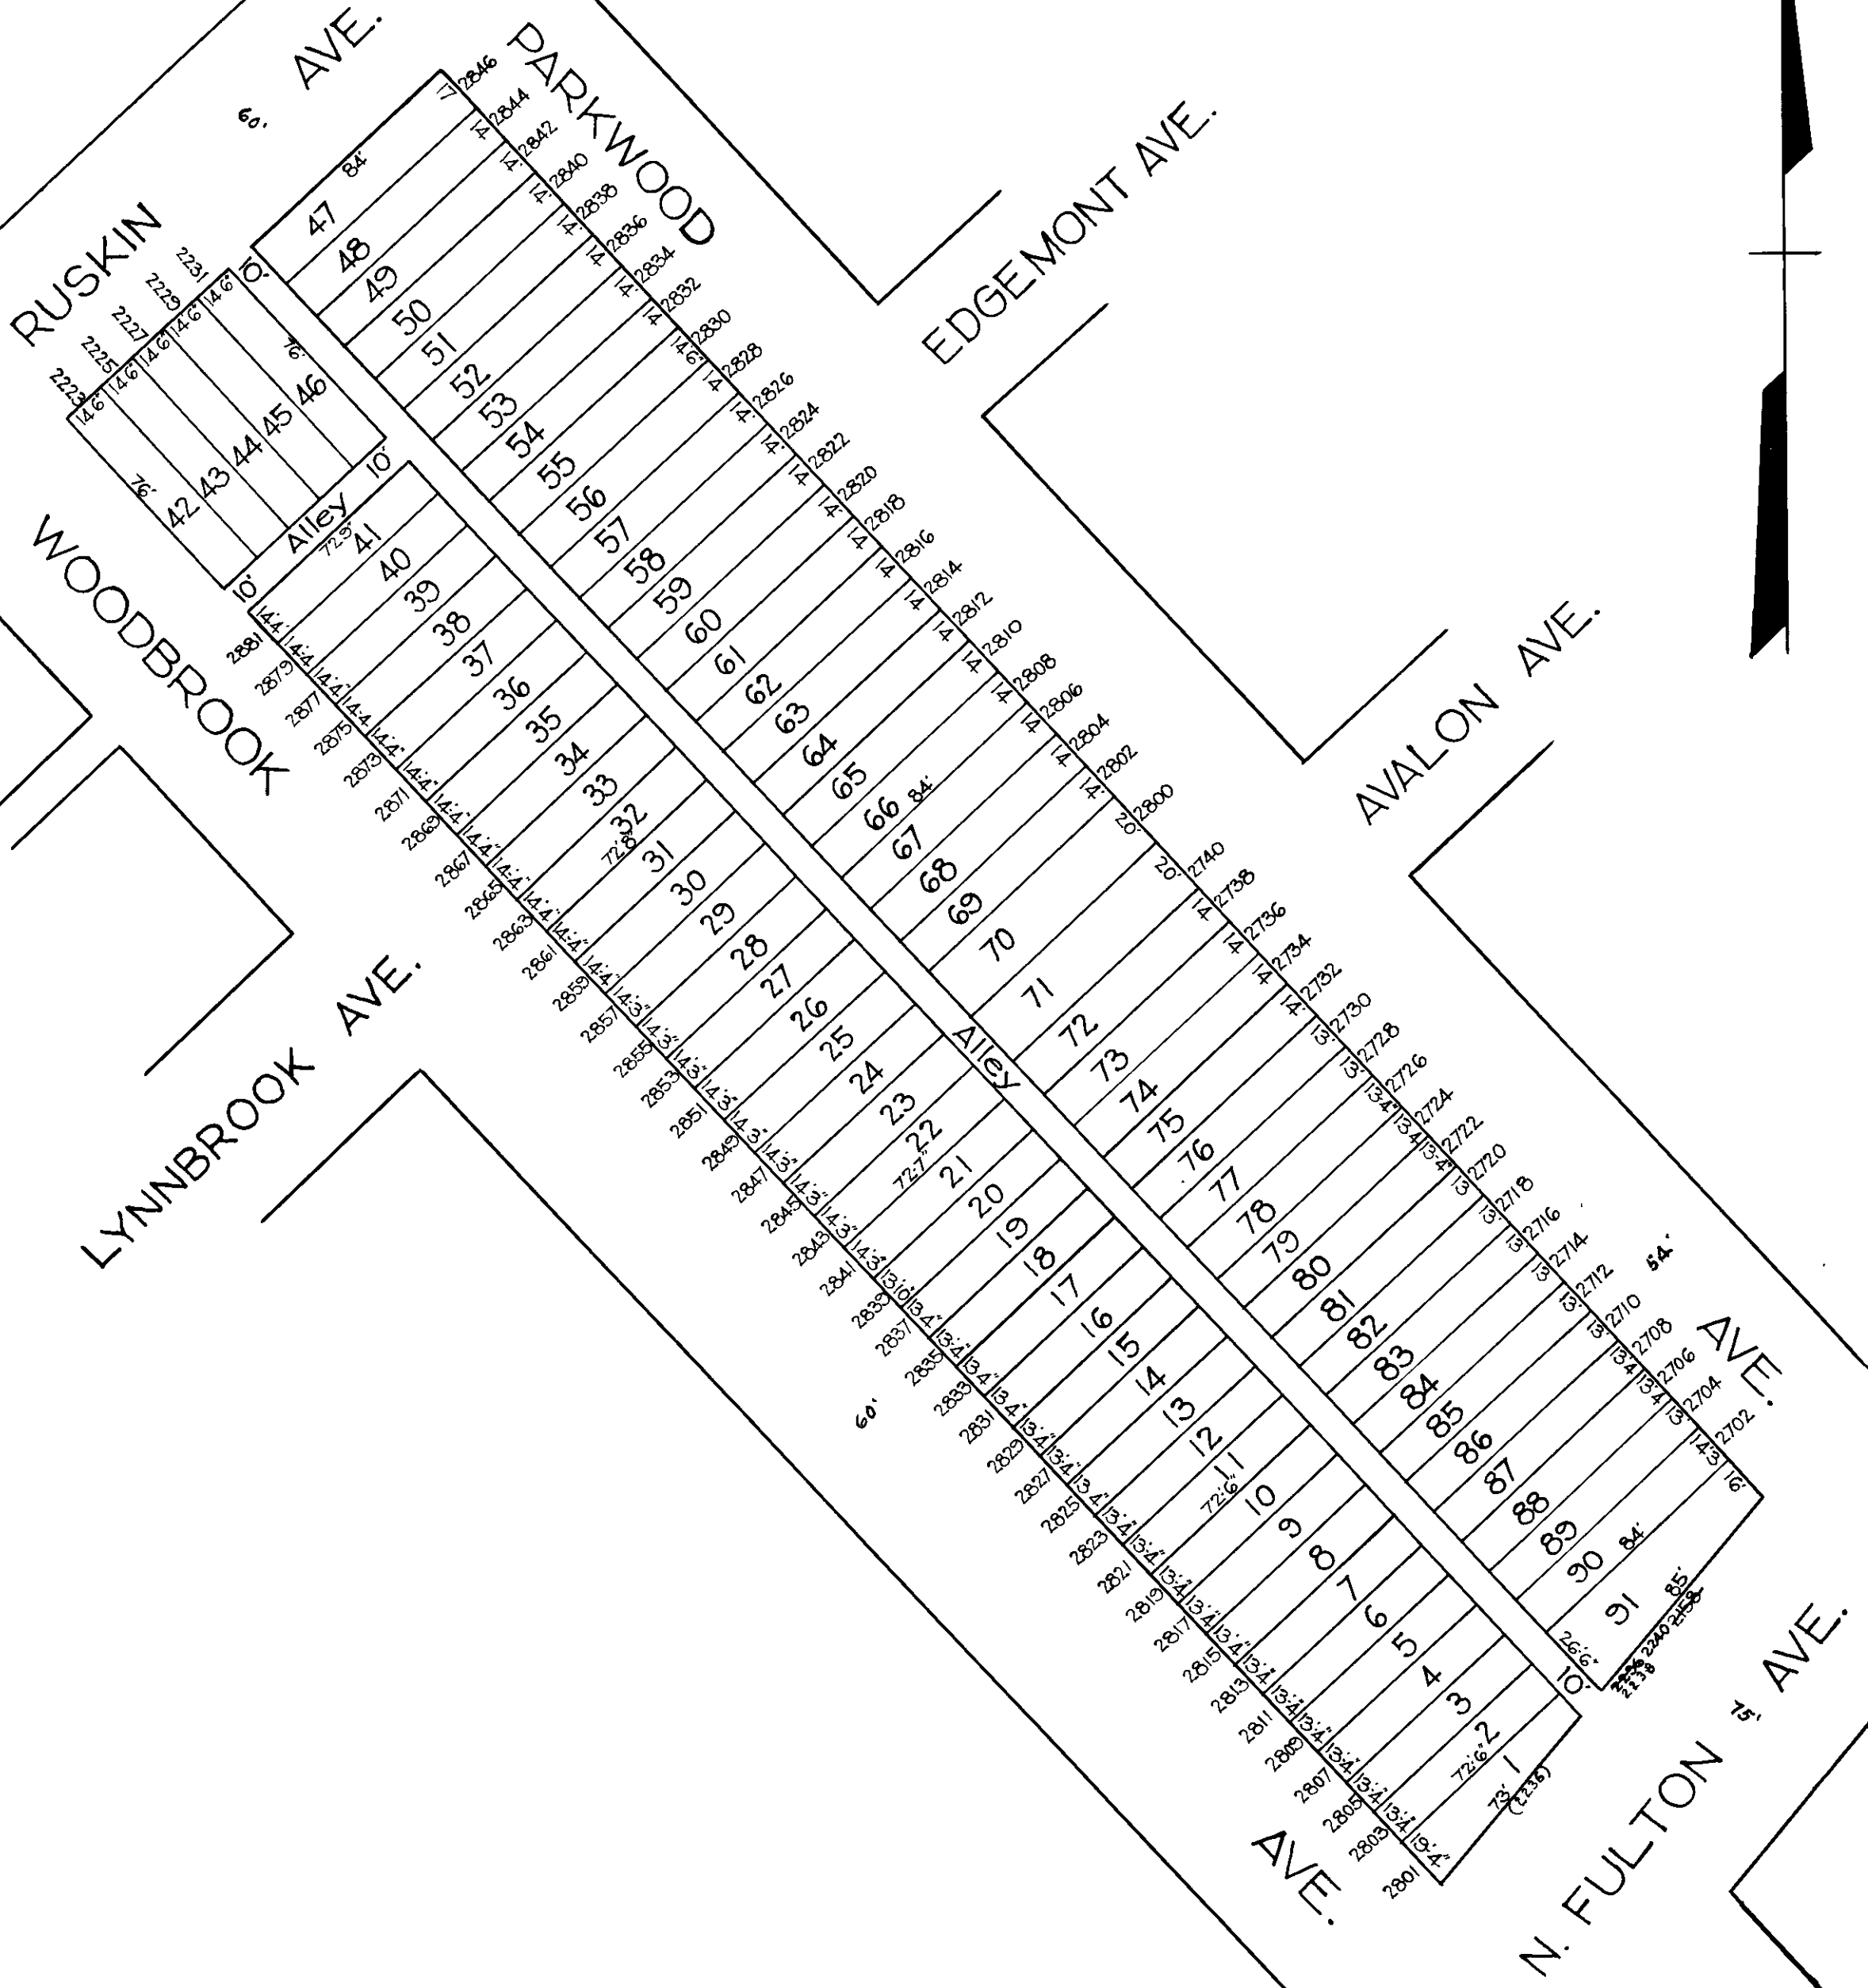

NOTICE

THIS IS A REAL PROPERTY PLAT AS PROVIDED FOR UNDER ARTICLE 76(d) OF THE CITY CHARTER. IT IS COMPILED FROM TITLE AND OTHER SOURCES AND IS NOT AN AUTHENTIC SURVEY

TRACED BY L.S. Bell

LETTERED BY Jos J. Rokosky

CHECKED BY.....

CITY OF BALTIMORE

DEPARTMENT OF PUBLIC WORKS
BUREAU OF PLANS & SURVEYS
PROPERTY LOCATION DIVISION

WARD 13 SECTION 5
BLOCK 3228-B

SCALE 1"=50 FT. DATE Feb. 1930