


± REVISIONS ±

Dimensions per field and deeds 12/13/33
 Lots 20 to 30 Street Name Changed Per Ord 592 C.Sh.4550A.

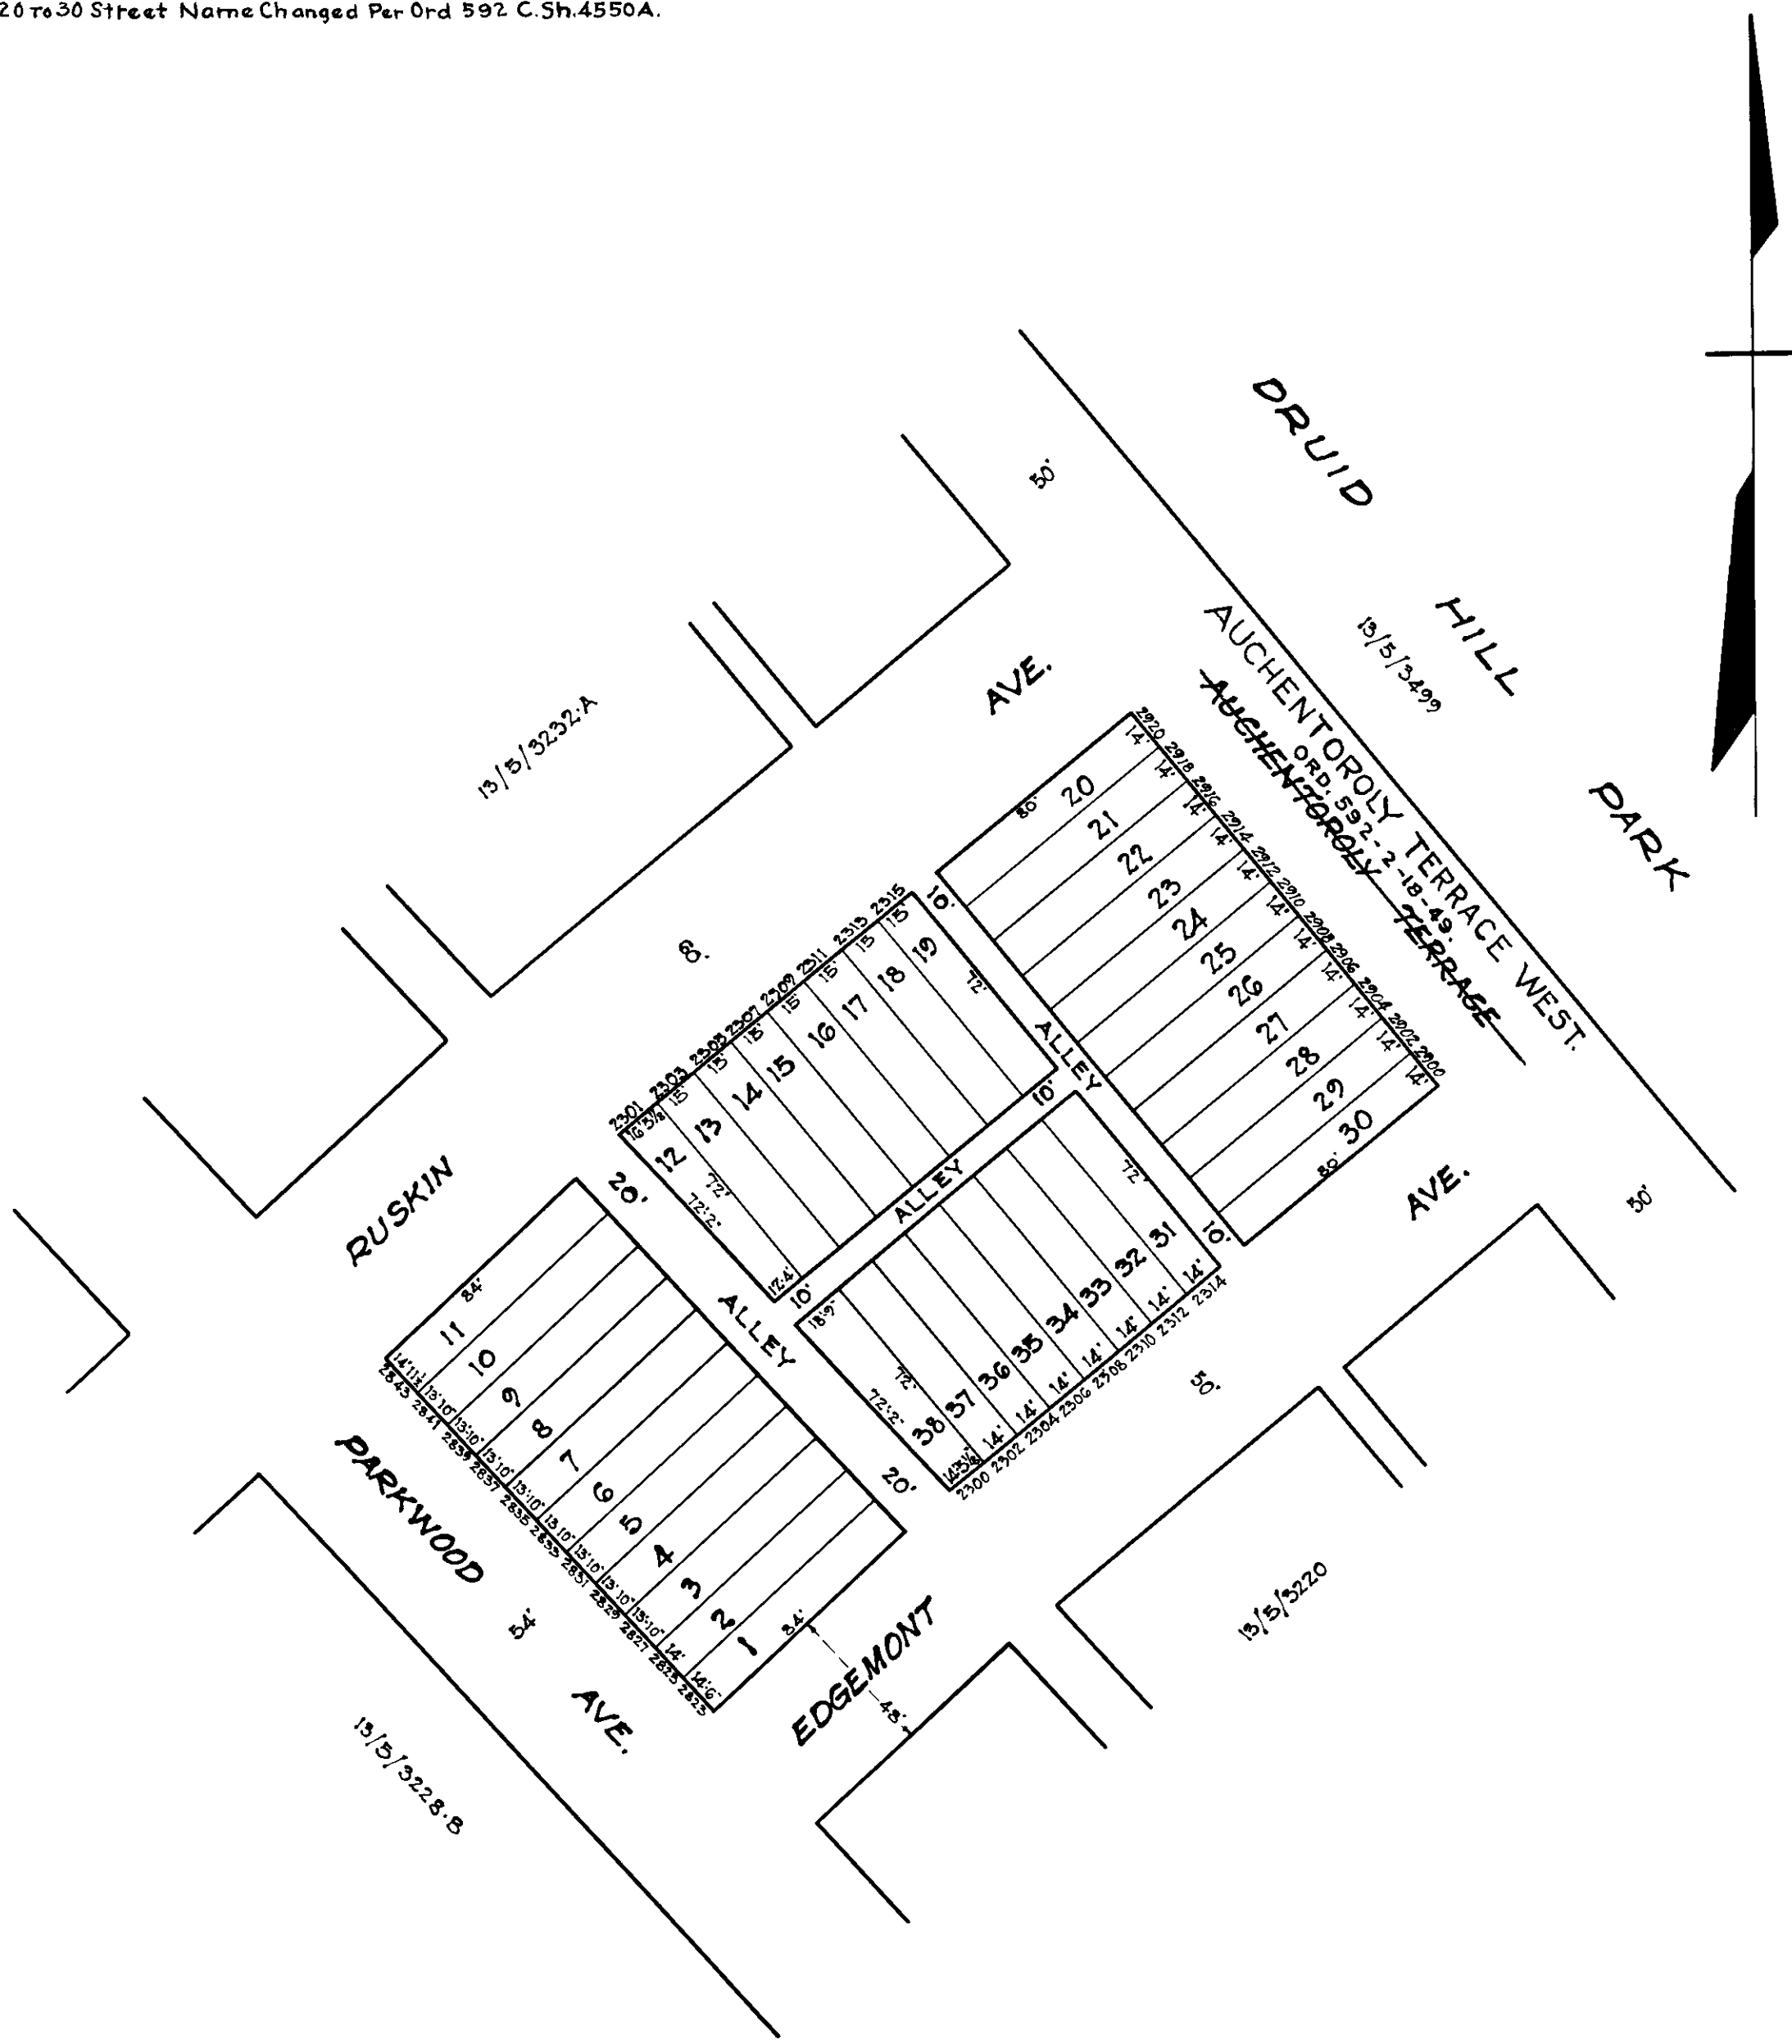

NOTICE

THIS IS A REAL PROPERTY PLAT AS PROVIDED FOR UNDER ARTICLE 76(d) OF THE CITY CHARTER. IT IS COMPILED FROM TITLE AND OTHER SOURCES AND IS NOT AN AUTHENTIC SURVEY.

TRACED BY *Geo. J. Moorehead*

LETTERED BY *Geo. J. Moorehead*

CHECKED BY

CITY OF BALTIMORE
 DEPARTMENT OF PUBLIC WORKS
 BUREAU OF PLANS & SURVEYS
 PROPERTY LOCATION DIVISION

WARD **13** SECTION **5**
 BLOCK **3232**

SCALE 1" = 50'-0" DATE DEC. 1933