
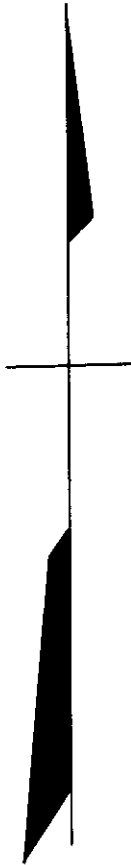


REVISIONS.

DEPTHS OF LOTS CORRECTED PER FIELD C.S.H. 2176 D.
Block Changed, Per B of A, & P.S.C.Sh. 2887.

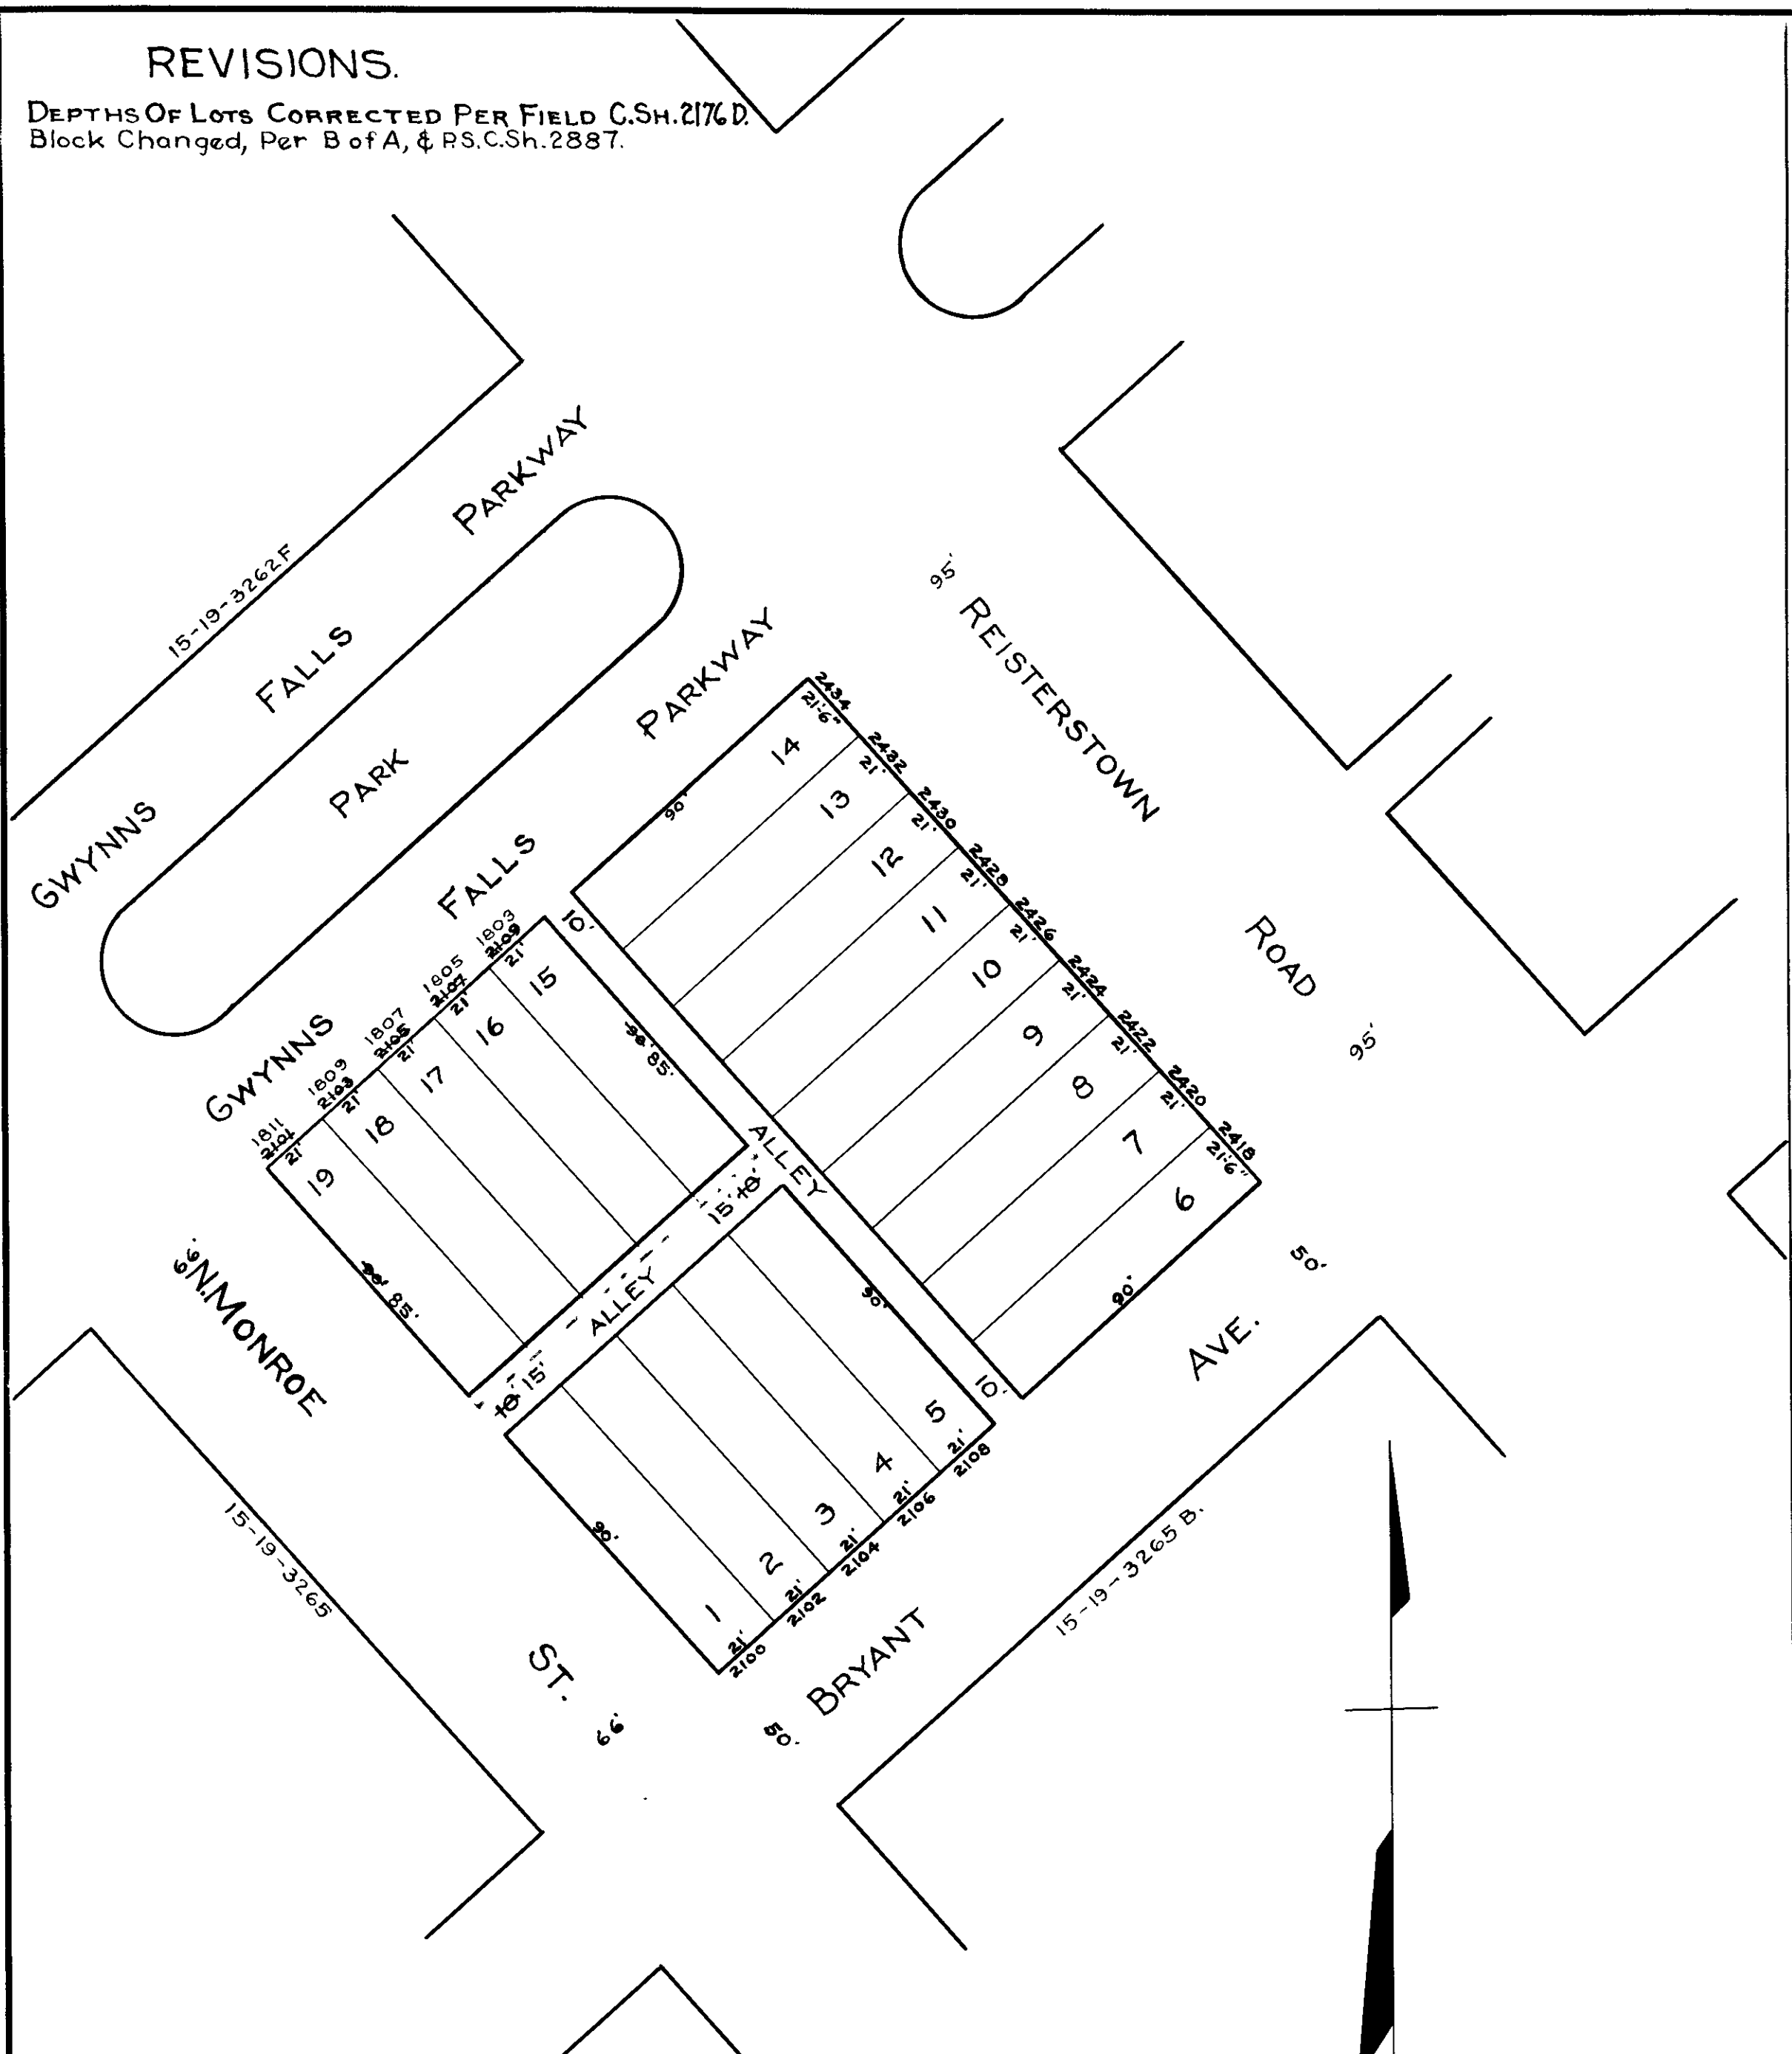

NOTICE

THIS IS A REAL PROPERTY PLAT AS PROVIDED FOR UNDER ARTICLE 76(H) OF THE CITY CHARTER IT IS COMPILED FROM TITLE AND OTHER SOURCES AND IS NOT AN AUTHENTIC SURVEY

NOTE ÷ BLOCK 15-19-3226F-FOR 1943.

TRACED BY *L. Bauerfeld*
LETTERED BY *L. Bauerfeld*
CHECKED BY _____

CITY OF BALTIMORE
DEPARTMENT OF PUBLIC WORKS
BUREAU OF PLANS & SURVEYS
PROPERTY LOCATION DIVISION

WARD 15 SECTION 19
BLOCK 3265-A

SCALE 1" = 40' 0" DATE May 1929