


REVISIONS

Block Changed Per B of A & P.S.C. Sh. 2938
 LOTS 11, 35 THRU 39 DIM. CHANGED PER DEED & PLS C.S.H. 87-188

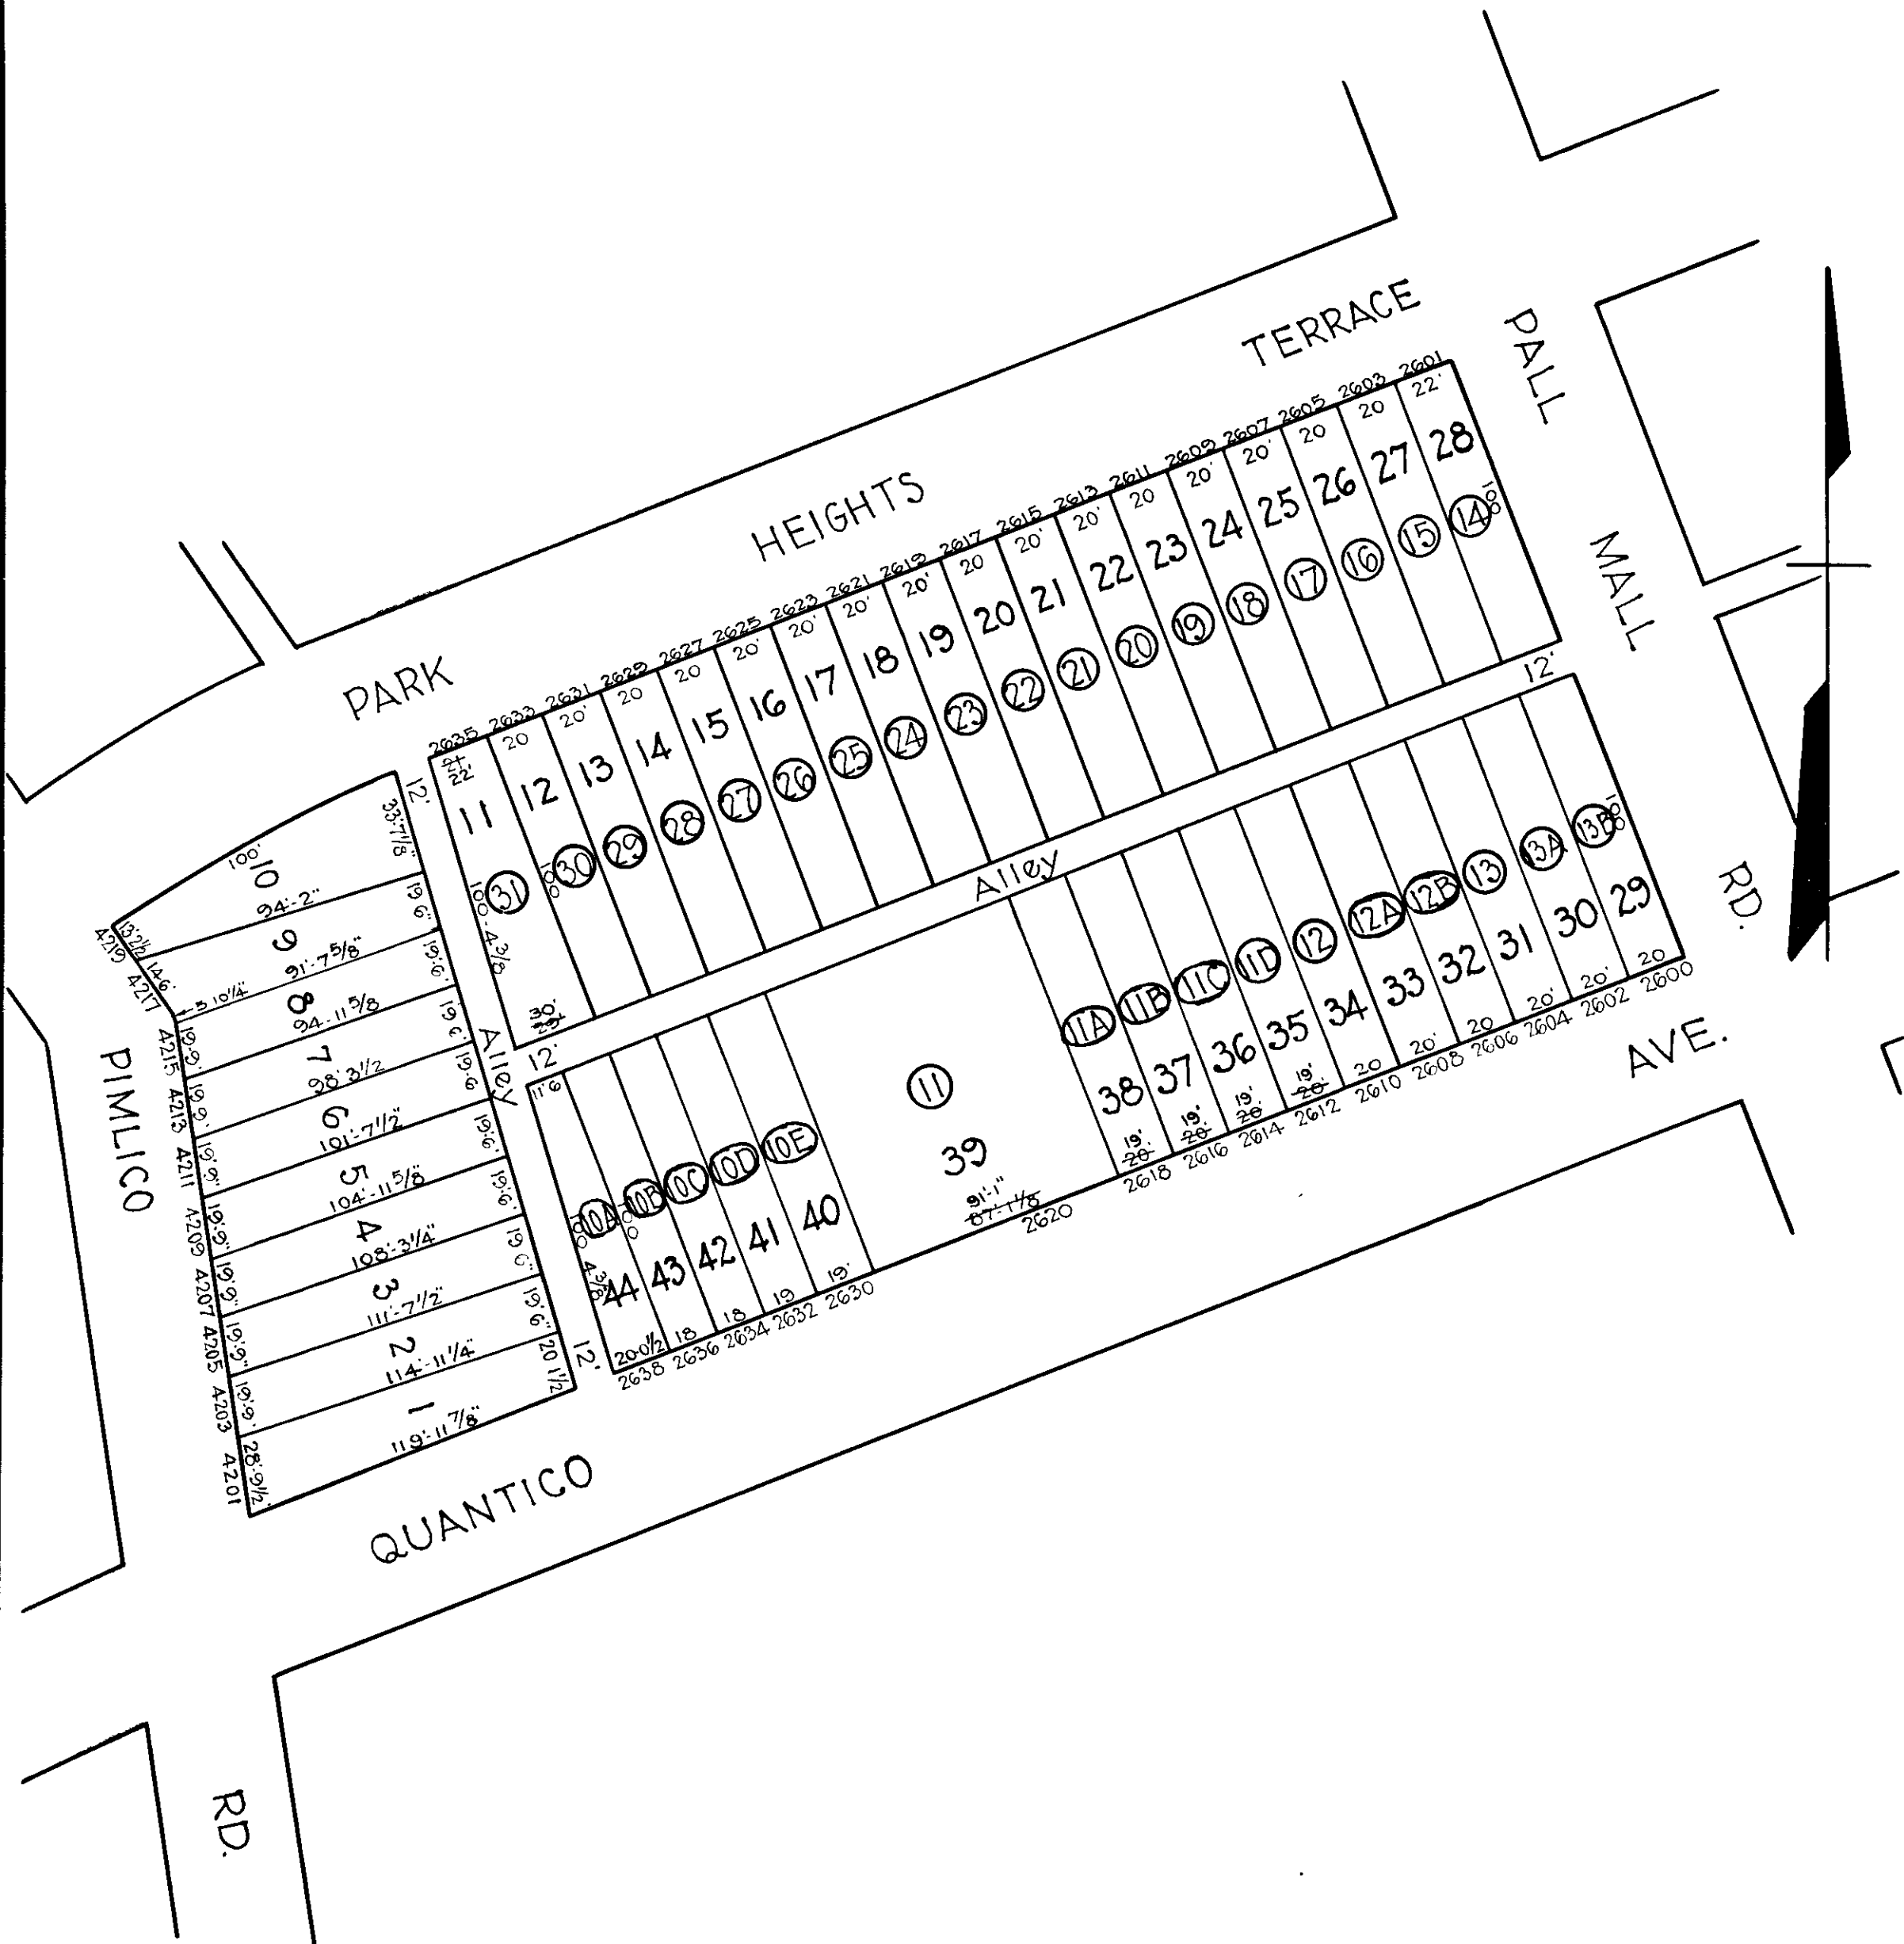

NOTICE

THIS IS A REAL PROPERTY PLAT AS PROVIDED FOR UNDER ARTICLE 76(1) OF THE CITY CHARTER IT IS COMPILED FROM TITLE AND OTHER SOURCES AND IS NOT AN AUTHENTIC SURVEY

CITY OF BALTIMORE
 DEPARTMENT OF PUBLIC WORKS
 BUREAU OF PLANS & SURVEYS
 PROPERTY LOCATION DIVISION

WARD 15 SECTION 34
BLOCK 3347-E

SCALE 1" = 50'-0" DATE Feb 1930

TRACED BY L.S. Bell
 LETTERED BY W.M.L.
 CHECKED BY

NOTE: (10A) LOT No BLOCK 15-19-3347-E FOR 1943.