
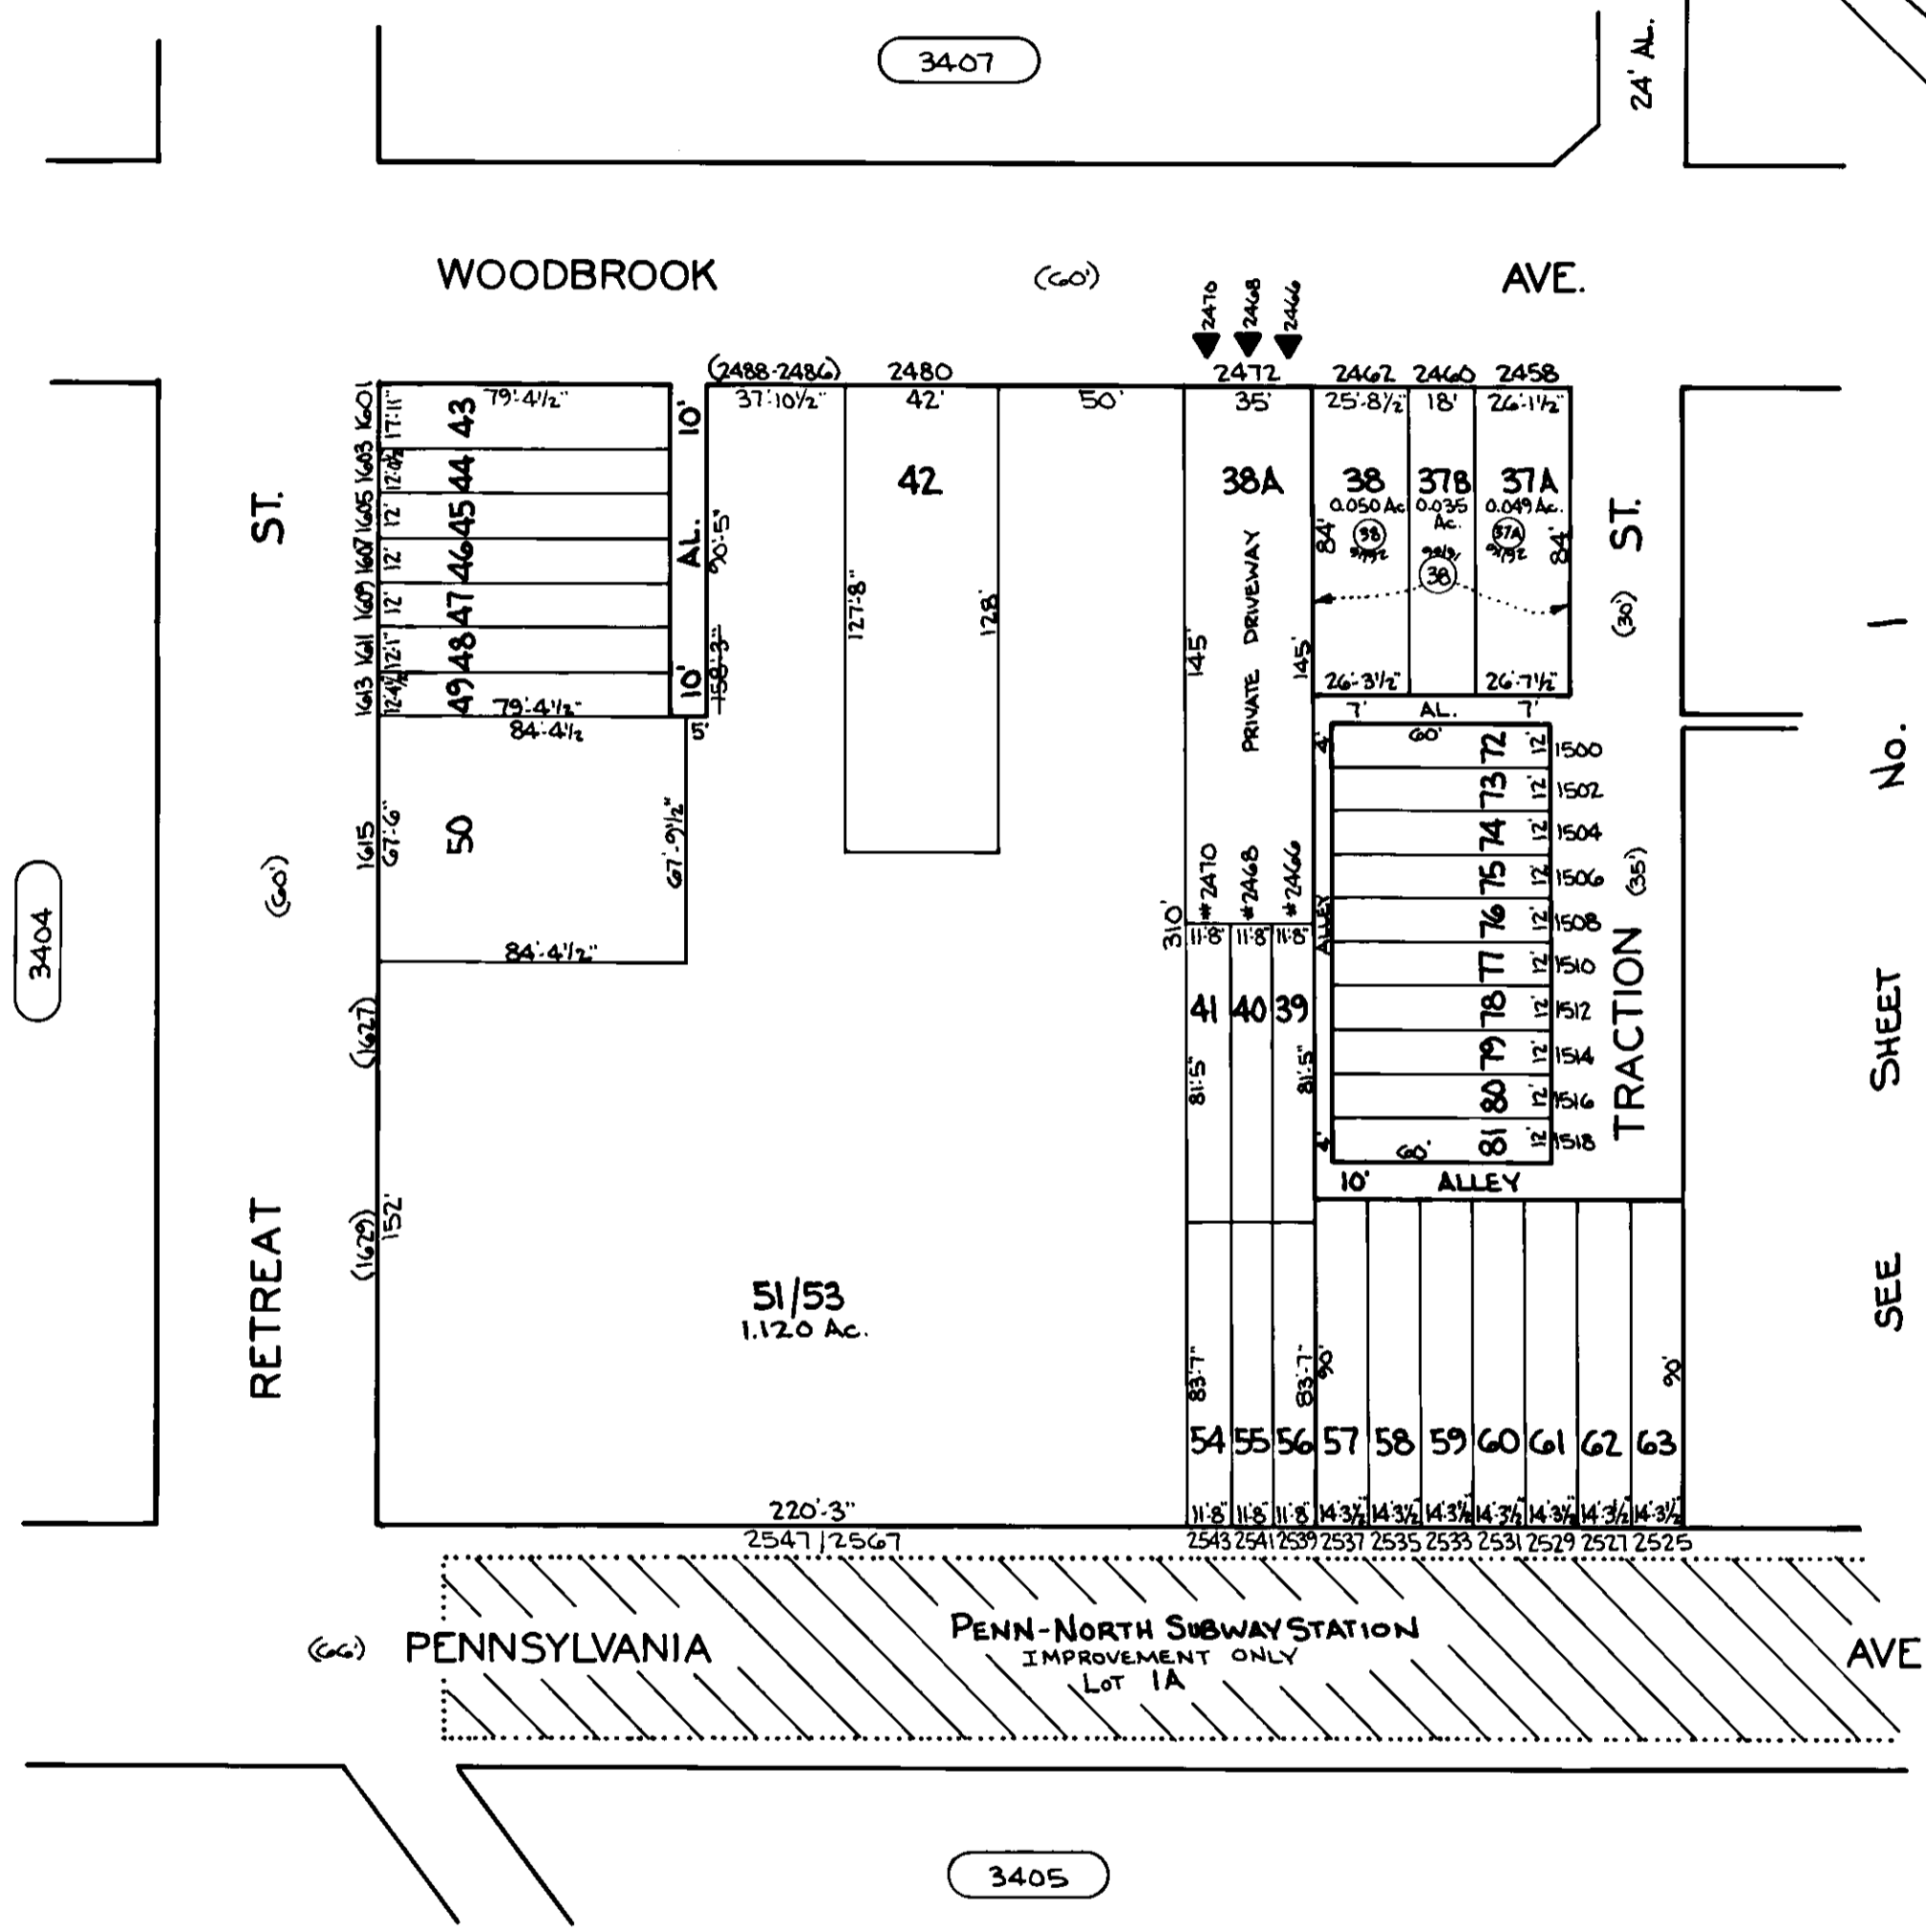


REVISIONS

LOT 38 DIV. PER APP. CH. SH. 91-209
 LOTS 37A & 38 PER SUB DIV. CH. SH. 92-030
 BLK. RD'WN PER DEEDS, D.P. & P.L.S. CH. SH. 92-177

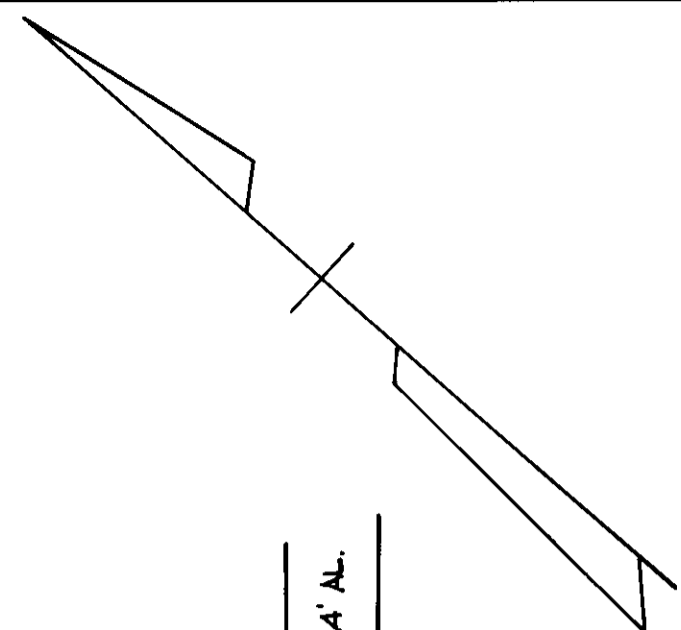

SEE SHEET No. 1

SHEETS IN SET - 2
 SH. NO. - 2

CITY OF BALTIMORE
 DEPARTMENT OF PUBLIC WORKS
 PROPERTY LOCATION SECTION
 WARD **13** SECTION **7**
 BLOCK **3406**
 SCALE 1" = 50' DATE JAN., 1992

NOTICE
 THIS IS A REAL PROPERTY PLAT AS PROVIDED FOR UNDER ARTICLE 76(d) OF THE CITY CHARTER IT IS COMPILED FROM TITLE AND OTHER SOURCES AND IS NOT AN AUTHENTIC SURVEY.

TRACED BY: *[Signature]*
 LETTERED BY: *[Signature]*
 CHECKED BY: _____