


REVISIONS.
Lot 139 Ho. No. Per P.L.D.C. Sh. 5878 B.

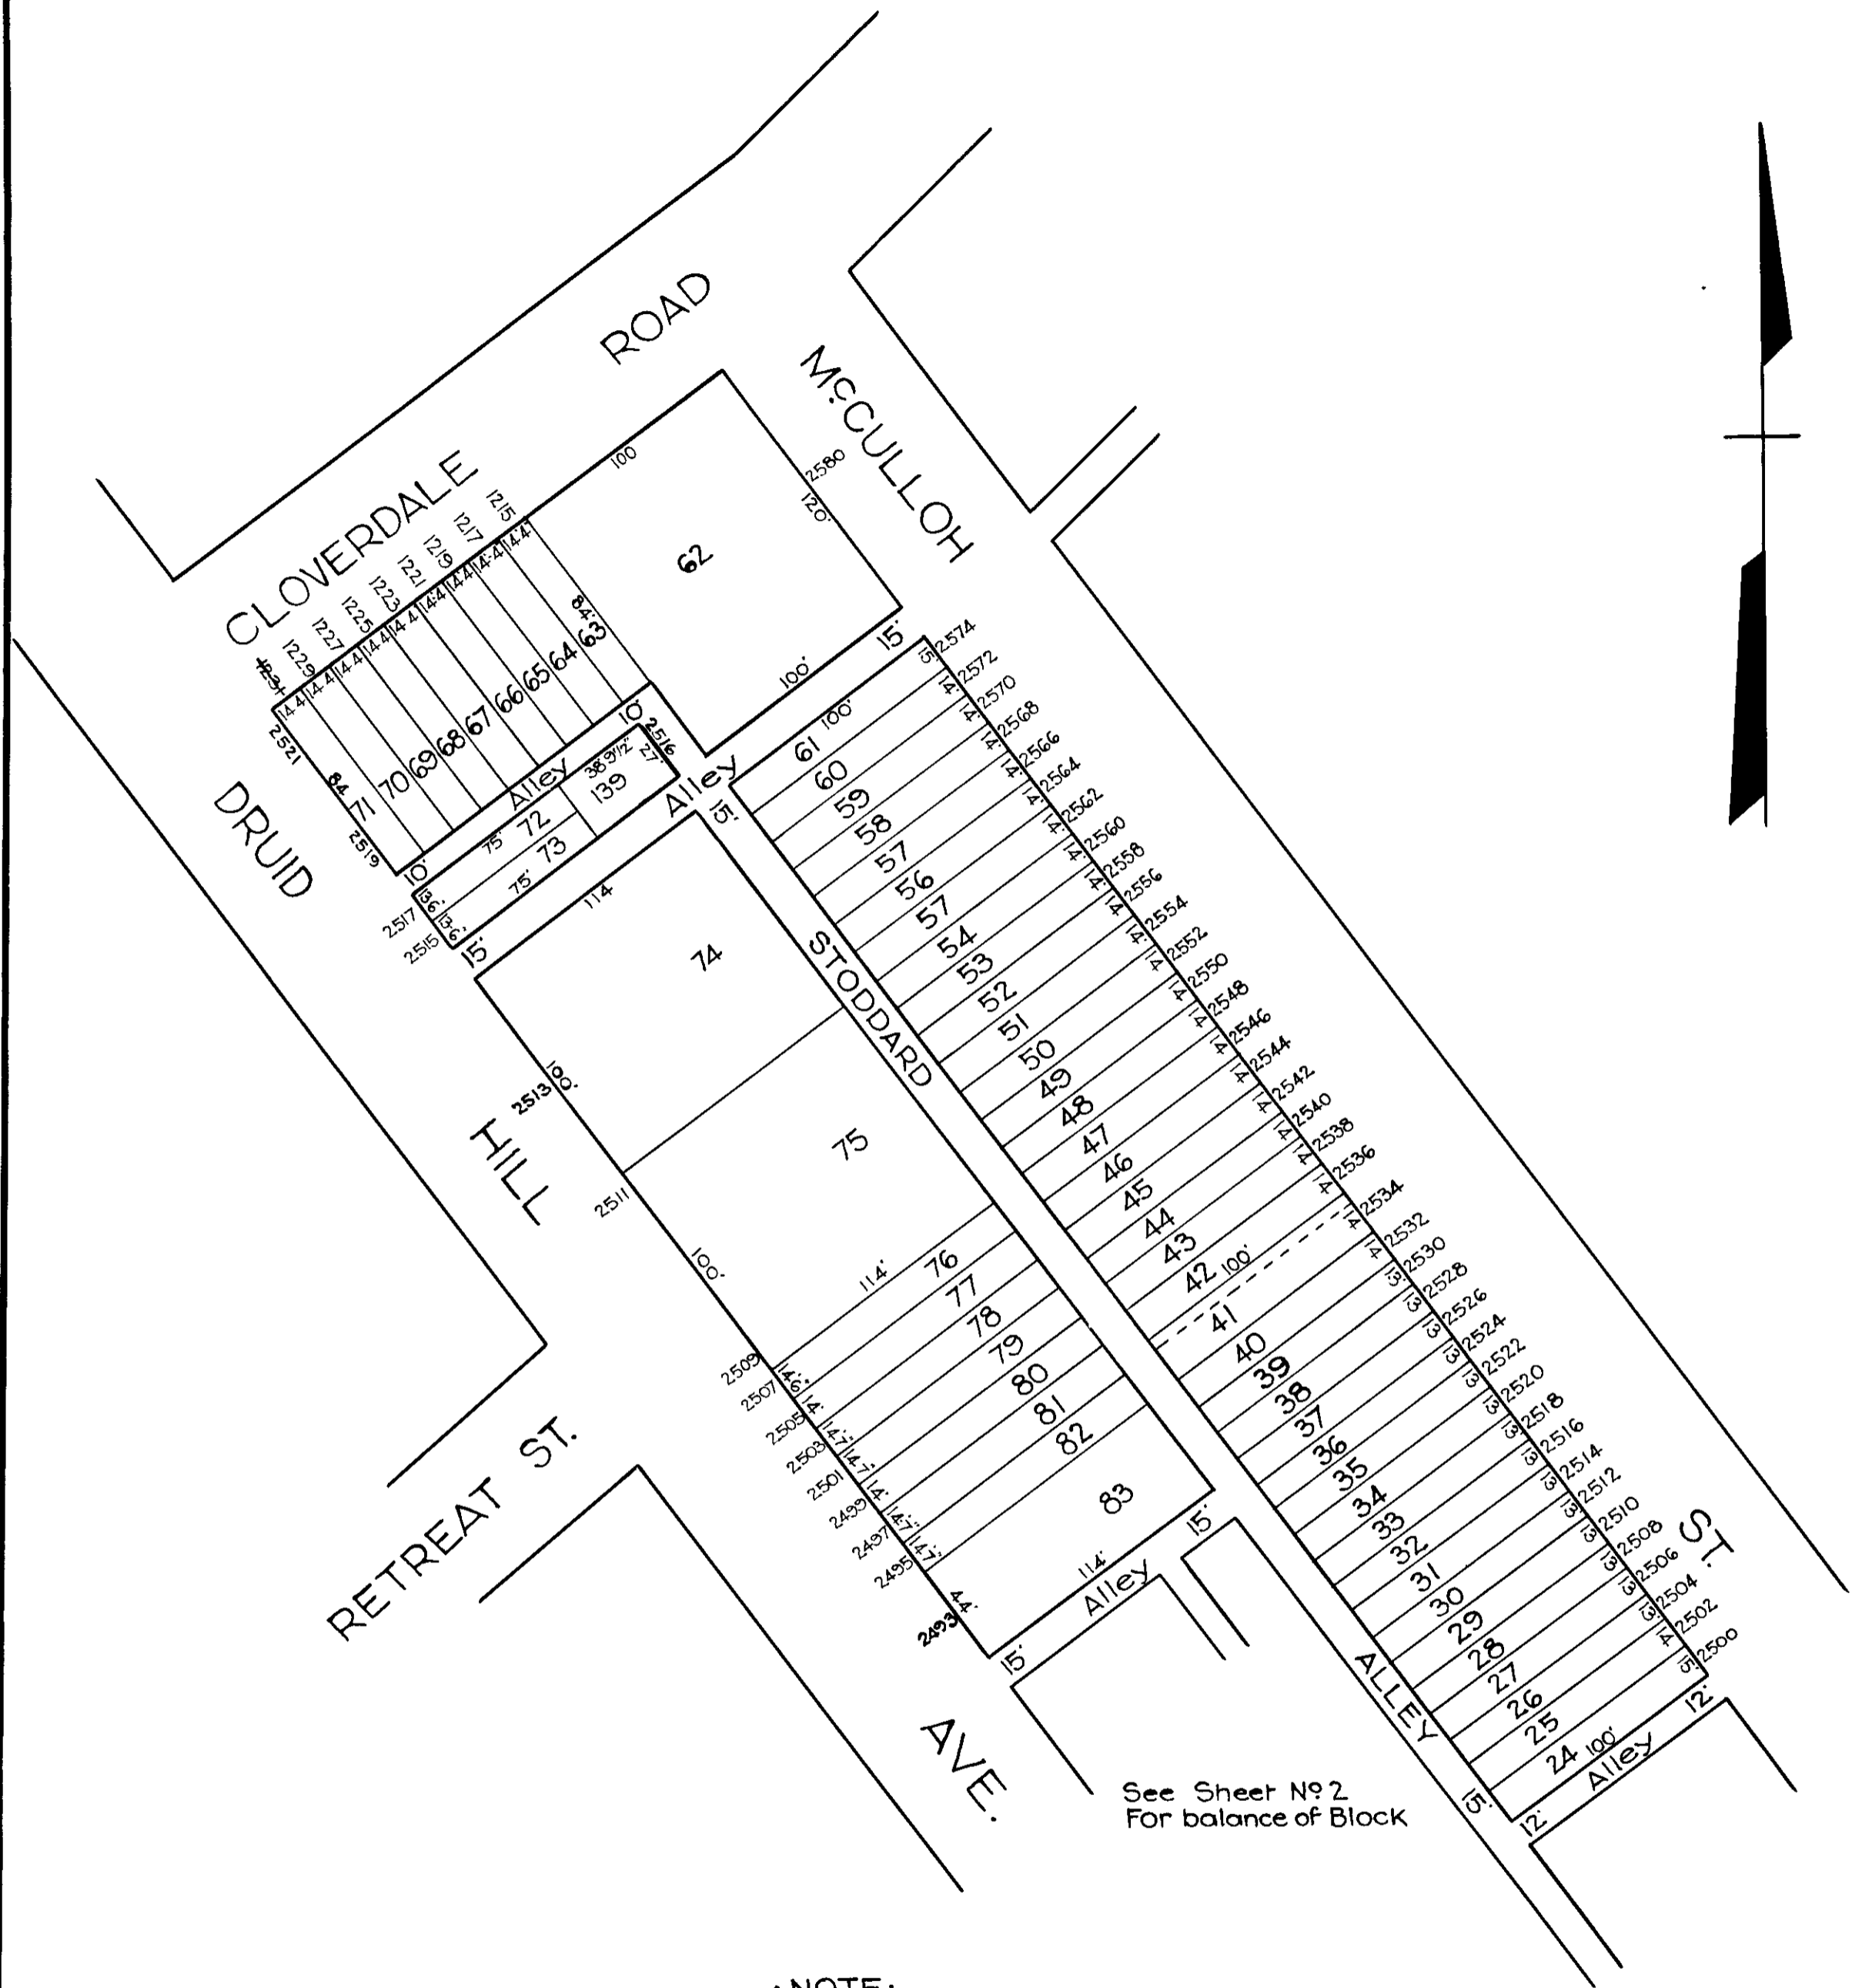

See Sheet No 2
For balance of Block

· NOTE ·
Series of 2 Sheets to this block

NOTICE

THIS IS A REAL PROPERTY PLAT AS PROVIDED FOR UNDER ARTICLE 76(-) OF THE CITY CHARTER. IT IS COMPILED FROM TITLE AND OTHER SOURCES AND IS NOT AN AUTHENTIC SURVEY.

TRACED BY L.S. Bell
LETTERED BY Jos. J. Rokosky
CHECKED BY

CITY OF BALTIMORE
DEPARTMENT OF PUBLIC WORKS
BUREAU OF PLANS & SURVEYS
PROPERTY LOCATION DIVISION

**WARD 13 SECTION 7
BLOCK 3417**

SHEET NO 1


SCALE 1 IN. = 60 FT. DATE Jan 1930

REVISIONS

Lot 138 Div. Per Deed. C. Sh. 6324
 LOTS 95 & 96 CONSID PER O.O. C. SH 9251
 LOTS 137 & 137A CONSID PER O.O., C. SH. 9383
 LOTS 137 THRU 138A CONSID PER O.O. C. SH 84-175
 LOT 137/138 DIV. PER DEED; C. SH 89-174



See Sheet No 1
 For balance of Block

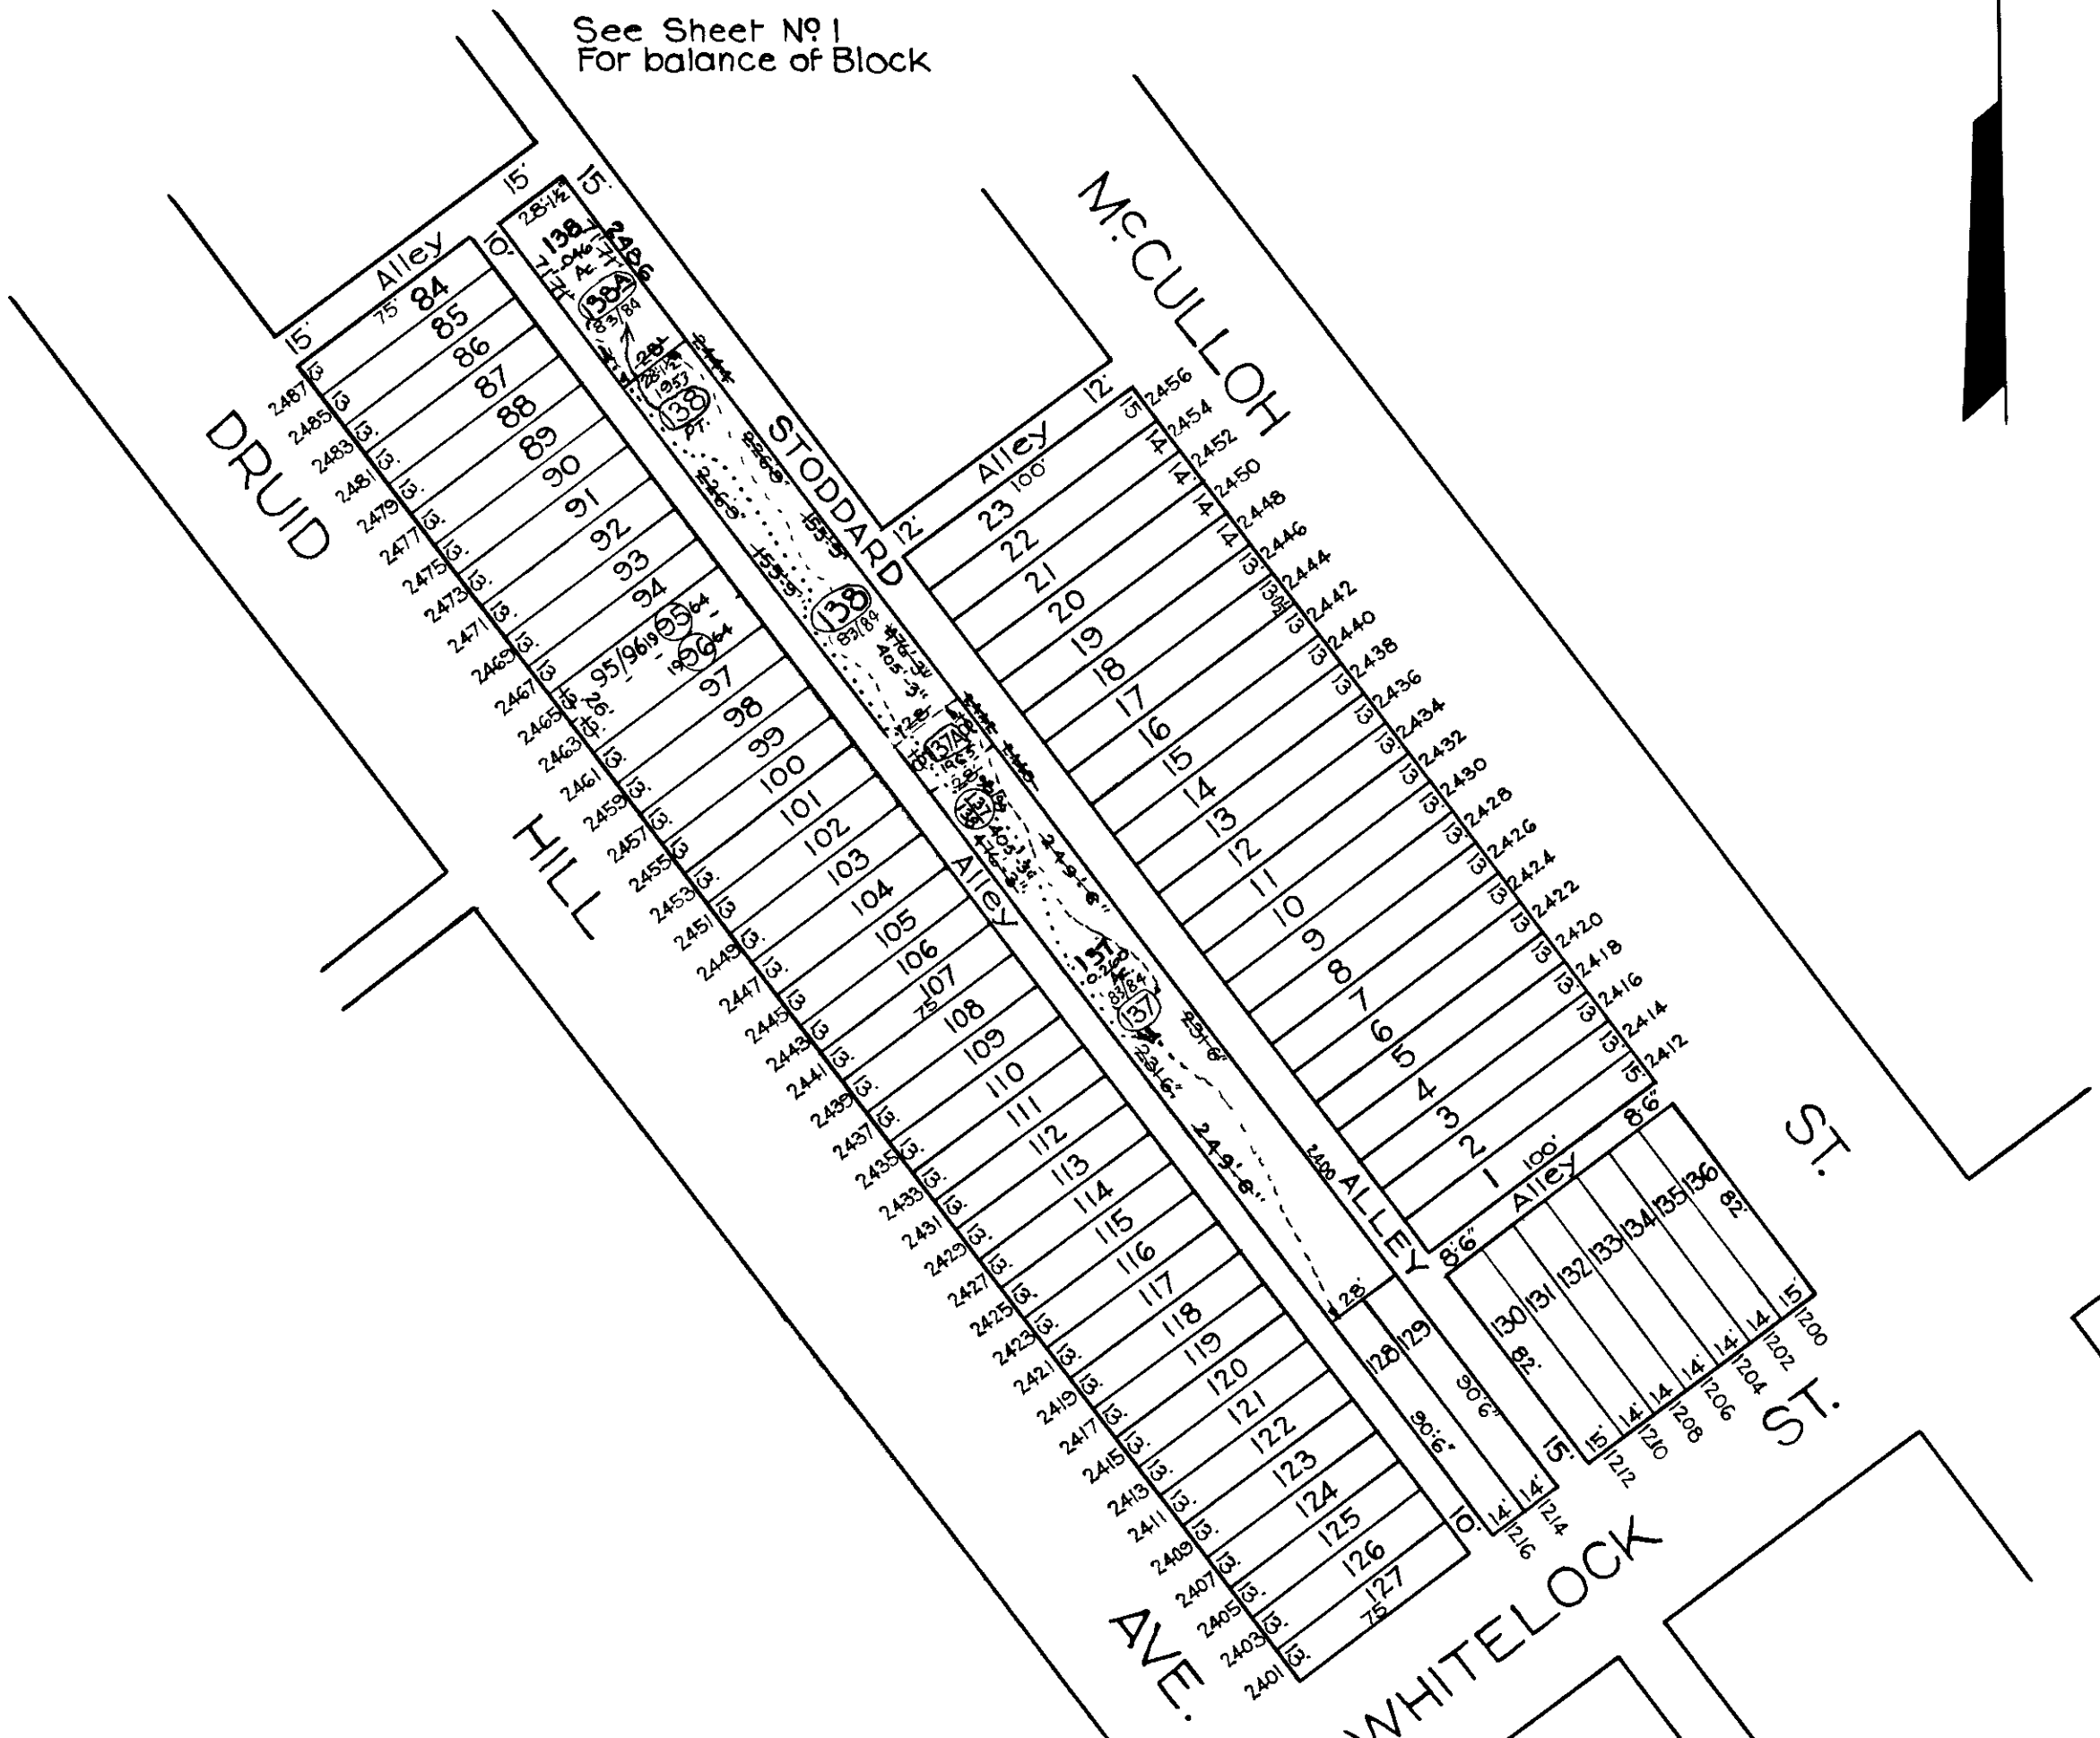

· NOTE ·
 Series of 2 Sheets to this block

NOTICE

THIS IS A REAL PROPERTY PLAT AS PROVIDED FOR UNDER ARTICLE 76(H) OF THE CITY CHARTER IT IS COMPILED FROM TITLE AND OTHER SOURCES AND IS NOT AN AUTHENTIC SURVEY

TRACED BY **L.S. Bell**...
 LETTERED BY **JOS J ROKOSKY**
 CHECKED BY.....

CITY OF BALTIMORE
 DEPARTMENT OF PUBLIC WORKS
 BUREAU OF PLANS & SURVEYS
 PROPERTY LOCATION DIVISION

WARD 13 SECTION 7
BLOCK 3417

SCALE 1"=60 FT. DATE Jan. 1930

SHEET No 2