


REVISIONS

Lot 49 Divided, Per Deed, C. Sh 2395.
Lot 31 Divided Per Deed, C. Sh 8672
LOTS 22-26, 29, 29A, 49 & 49A PER DEED, C. Sh 93-050

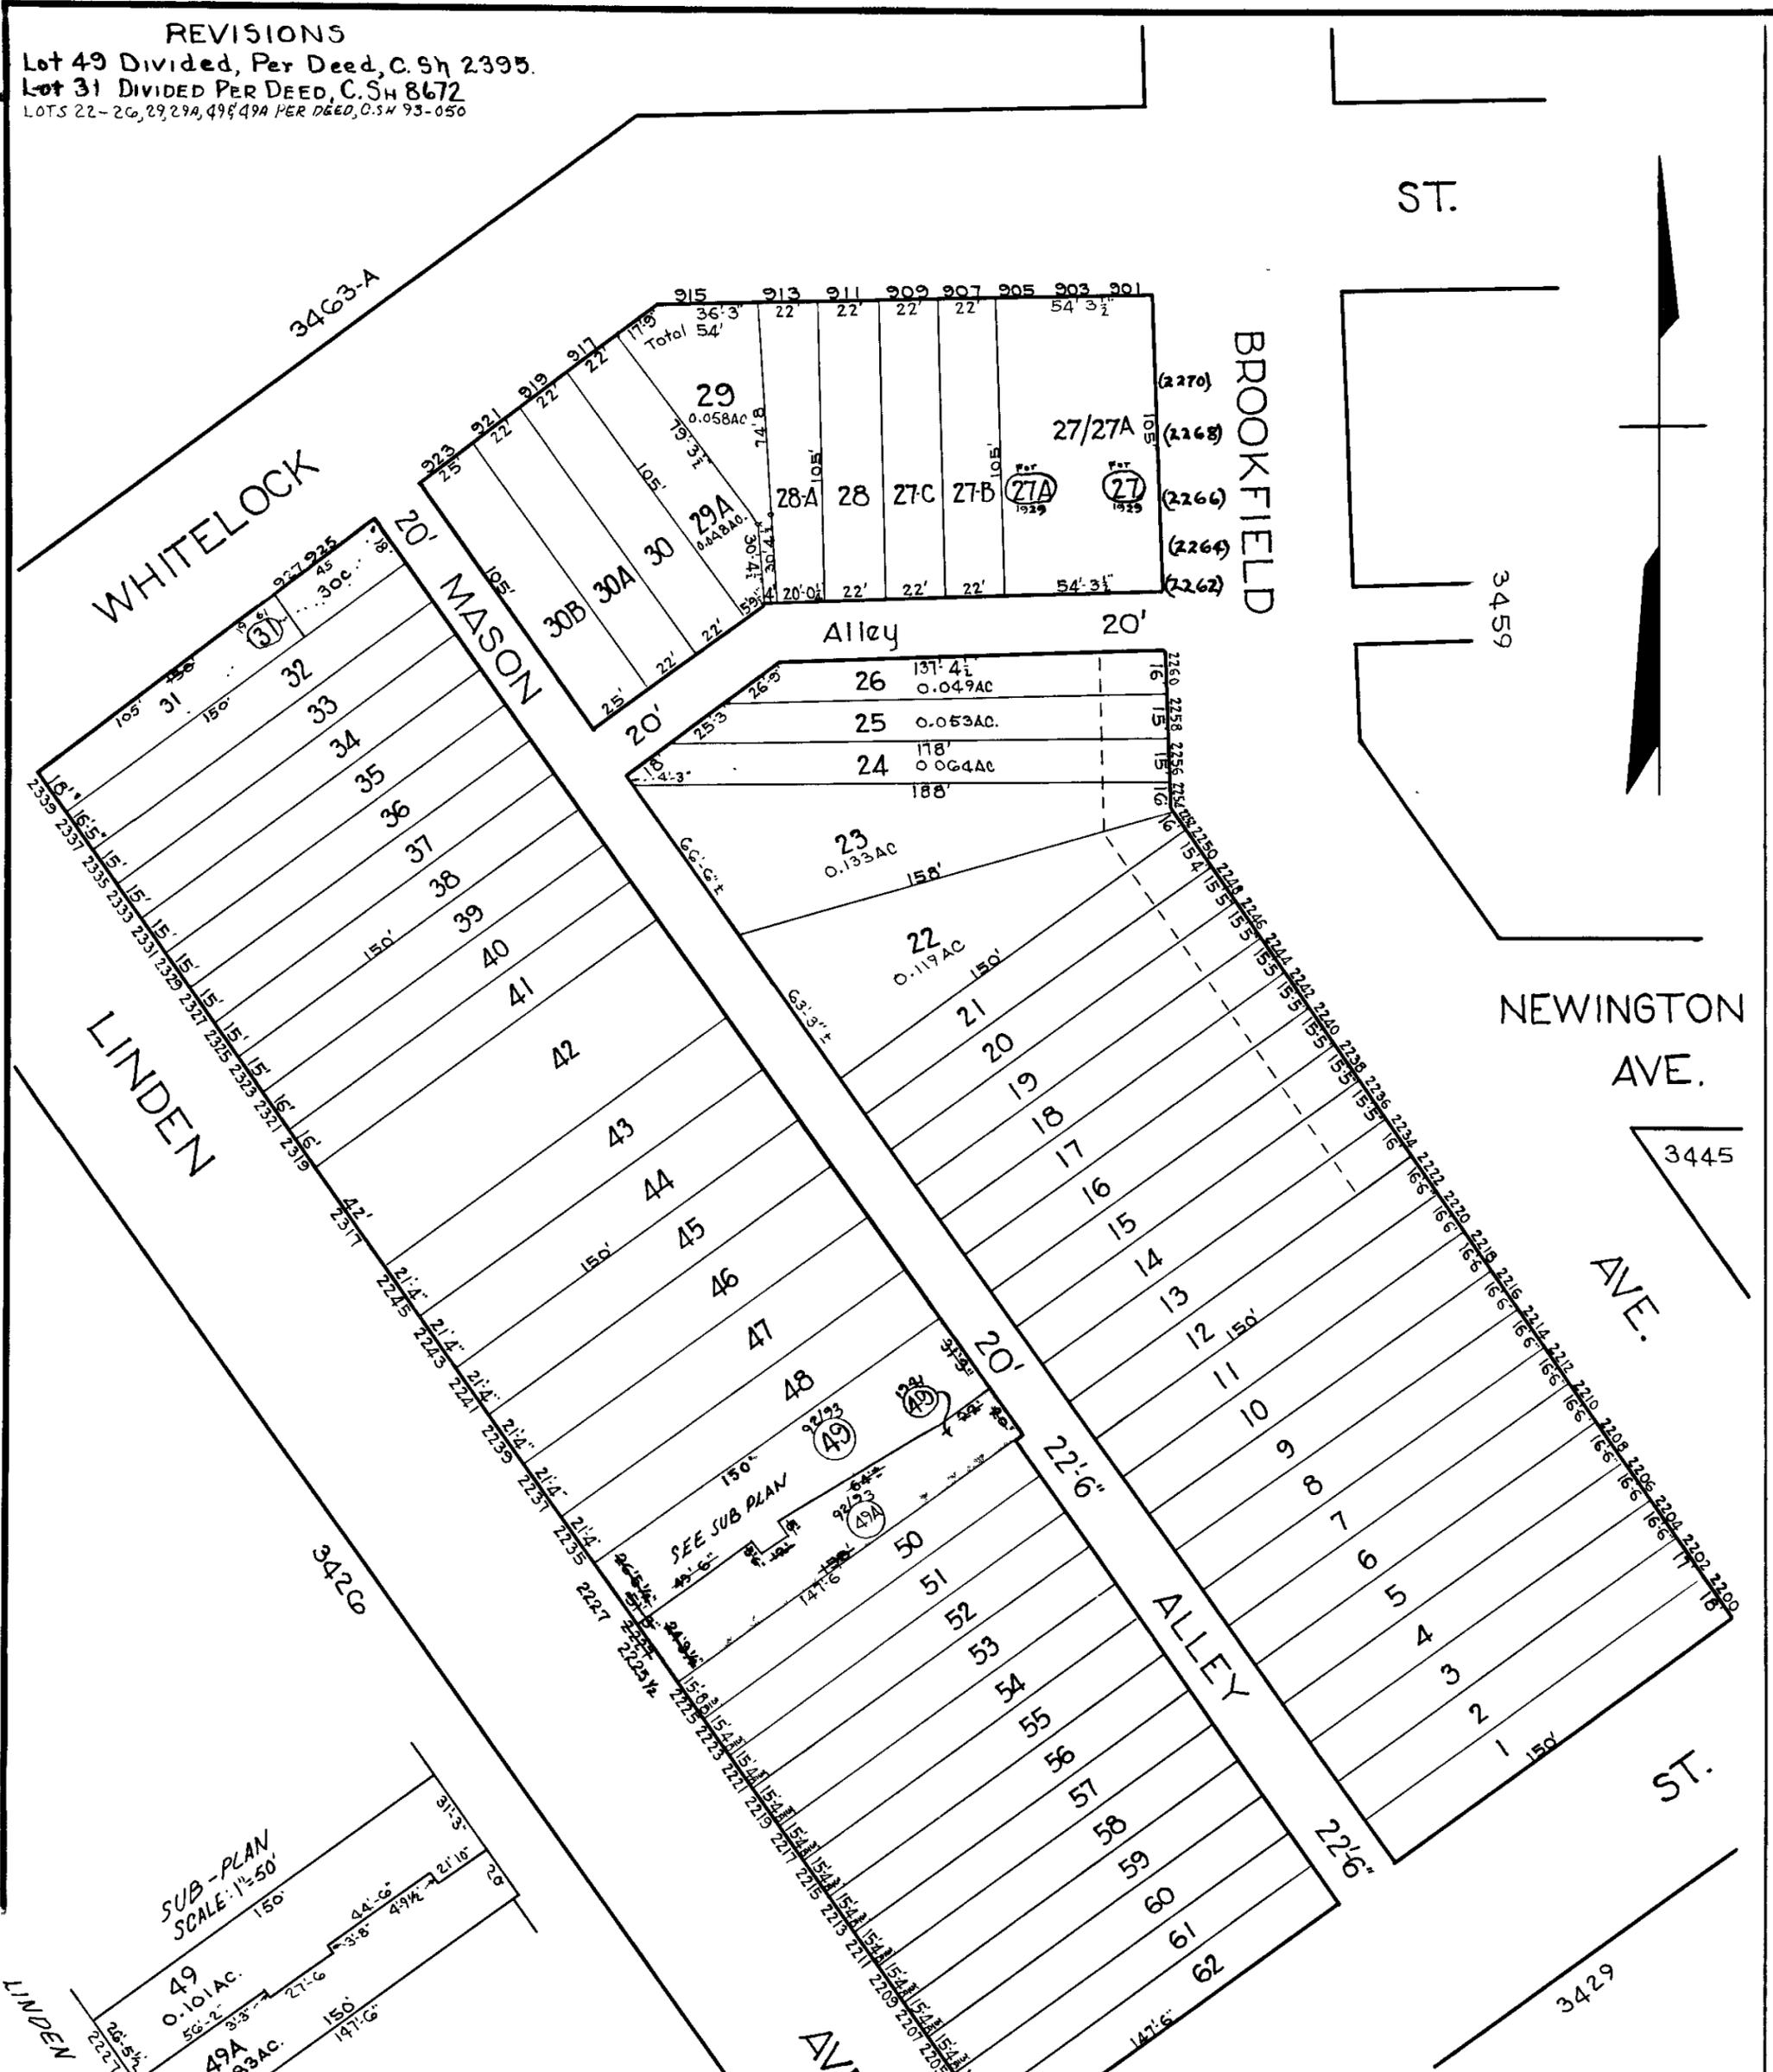

ST.

BROOKFIELD

3459

NEWINGTON AVE.

3445

AVE.

ST.

3429

SUB-PLAN
SCALE: 1"=50'

49
0.101 AC.
49A
0.083 AC.

NOTICE

THIS IS A REAL PROPERTY PLAT AS PROVIDED FOR UNDER ARTICLE 76(d) OF THE CITY CHARTER. IT IS COMPILED FROM TITLE AND OTHER SOURCES AND IS NOT AN AUTHENTIC SURVEY

TRACED BY... C. H. BAIN
LETTERED BY H. V. Housar
CHECKED BY...

CITY OF BALTIMORE
DEPARTMENT OF PUBLIC WORKS
BUREAU OF PLANS & SURVEYS
PROPERTY LOCATION DIVISION
WARD 13 SECTION 10
BLOCK 3447
SCALE: 1"=50'-0" DATE DEC. 1929