


REVISIONS

Lot 1 Ho No Assigned C.S.H. 1940 3A
 LOTS 1, 2 & 2A PER DEED, C.S.H. 84-584
 Lot 1 - Pt To Bed of ST-LTR DOWL - C.S.H. 85-0

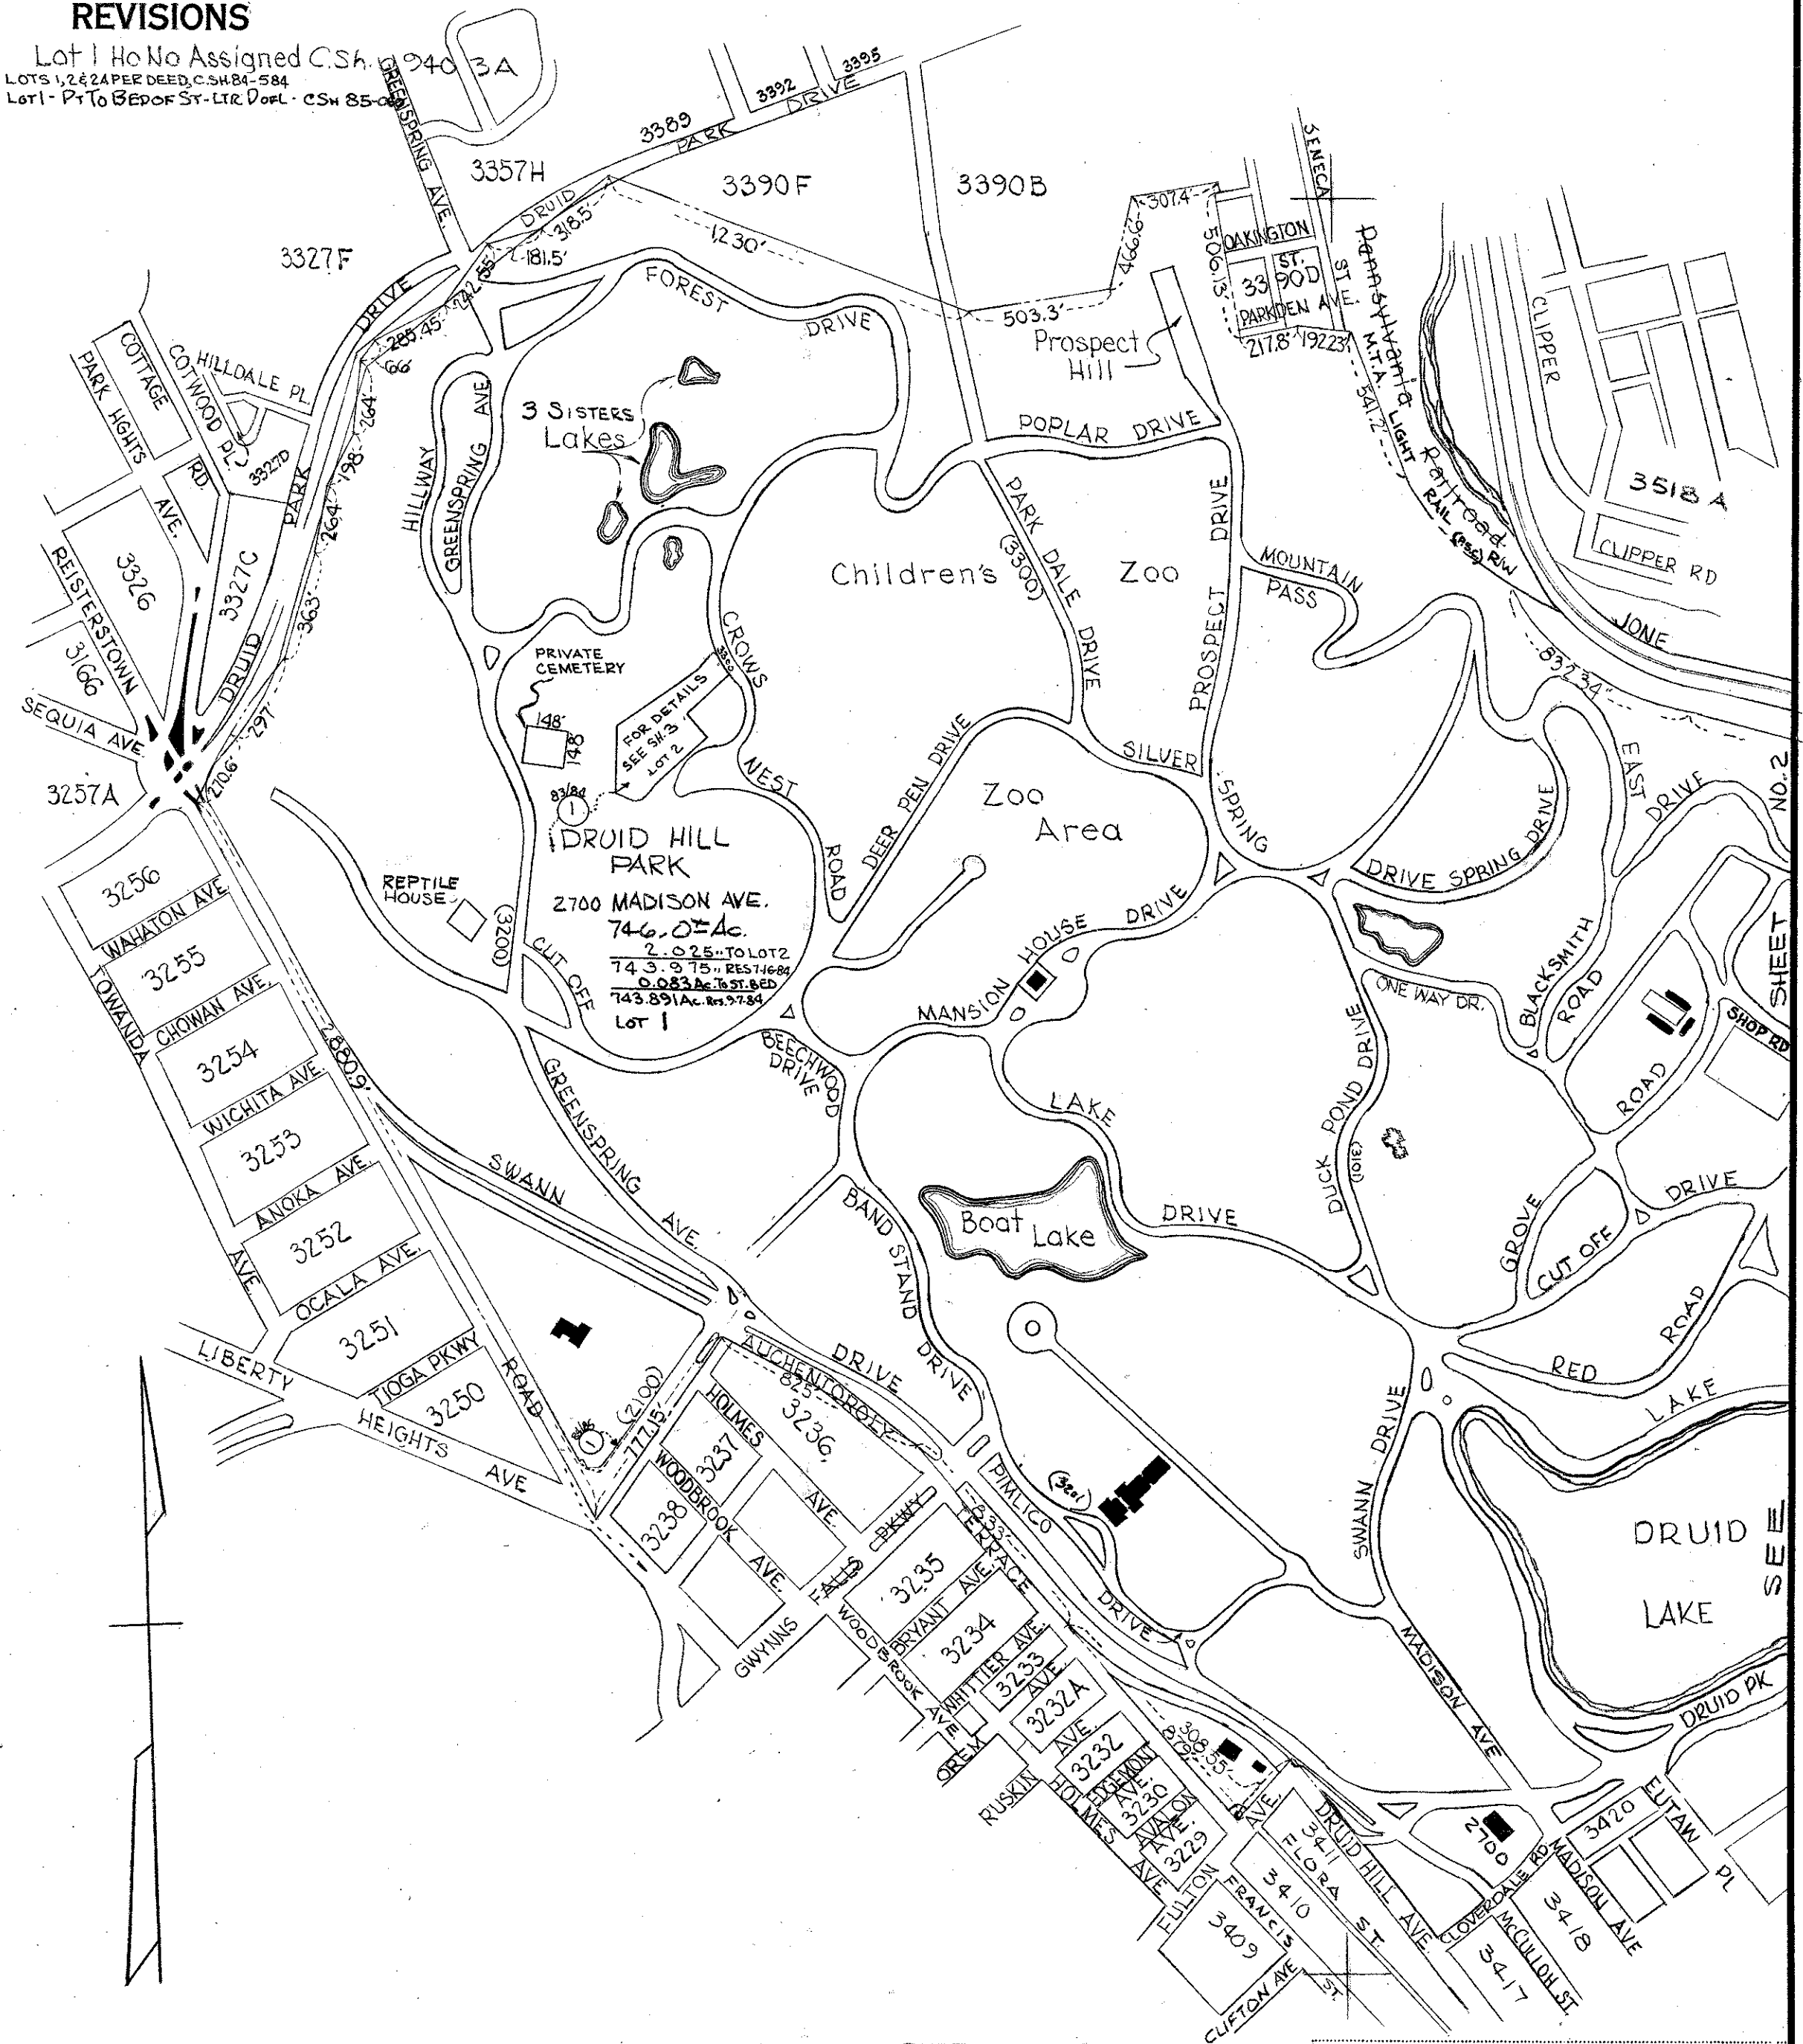

SHEETS IN SET-23

SHEET-1

NOTICE

THIS IS A REAL PROPERTY PLAT AS PROVIDED FOR UNDER ARTICLE 76(d) OF THE CITY CHARTER IT IS COMPILED FROM TITLE AND OTHER SOURCES AND IS NOT AN AUTHENTIC SURVEY.

CITY OF BALTIMORE
 DEPARTMENT OF PUBLIC WORKS


PROPERTY LOCATION DIVISION

WARD 13 SECTION 5
 BLOCK 3499

SCALE 1"=500' DATE AUG 2, 1971

TRACED BY A. Padgett
 LETTERED BY A. Padgett
 CHECKED BY

SEE SHEET NO. 1

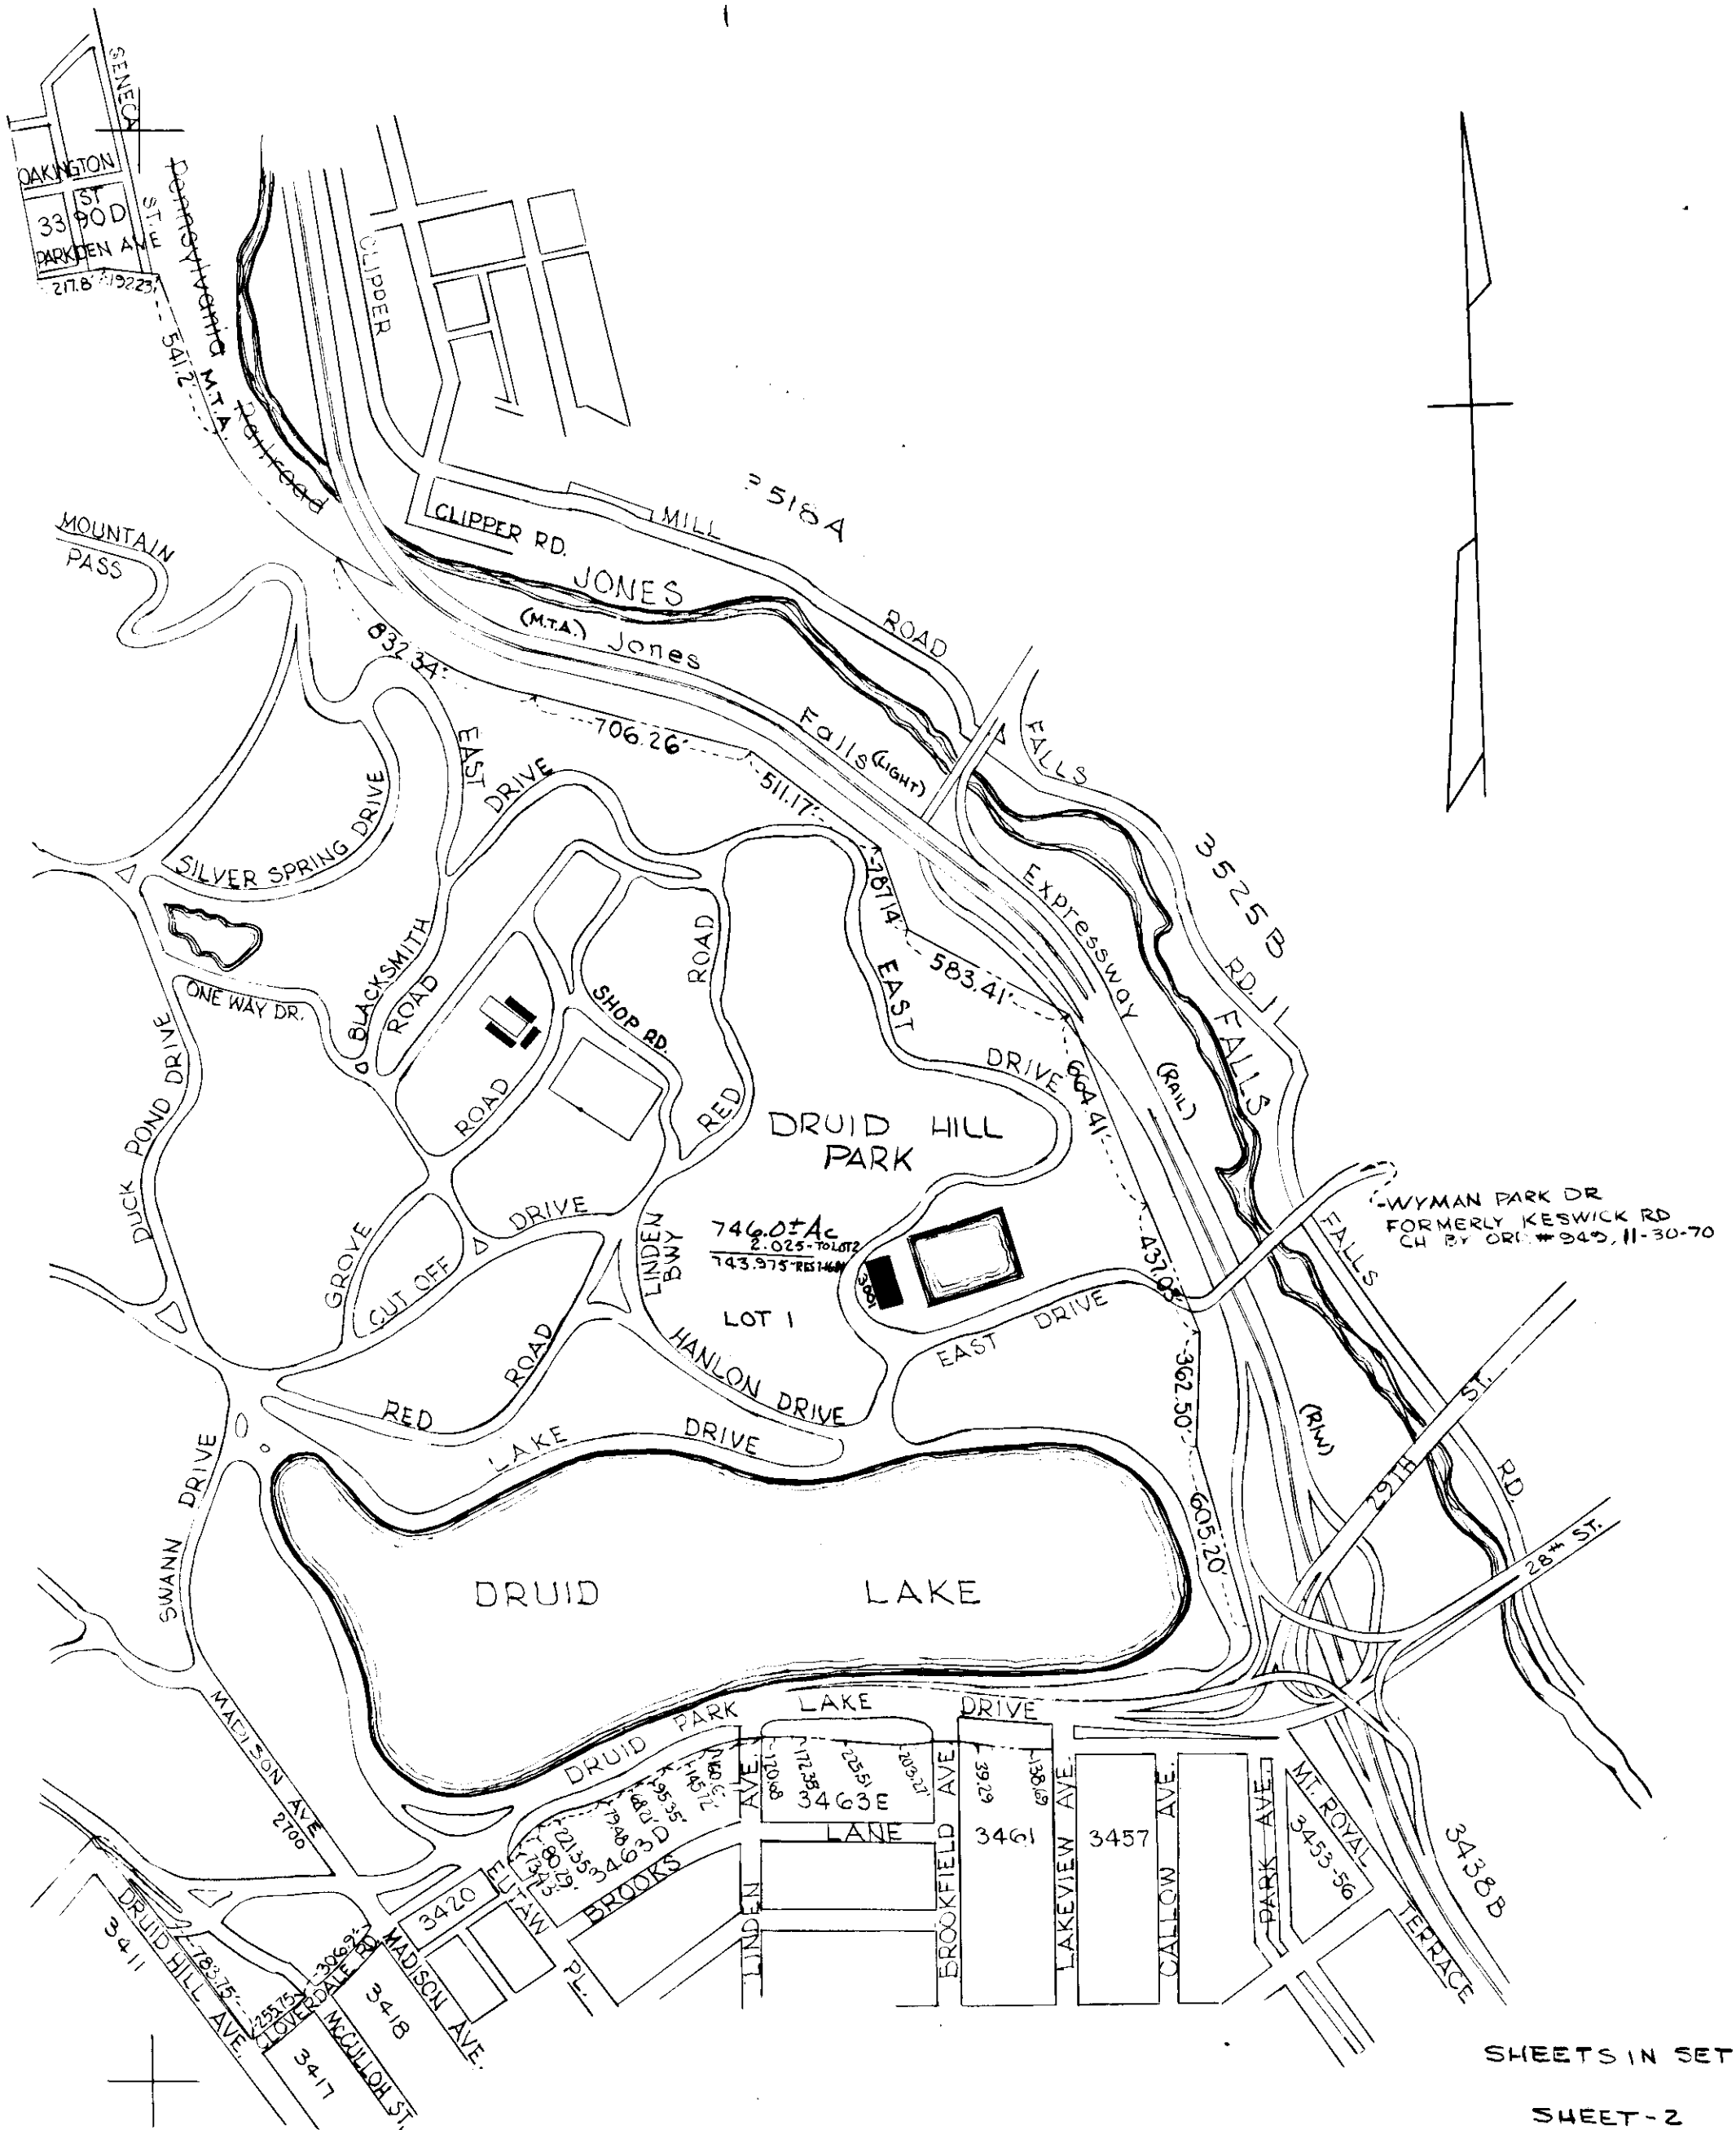


TRACED BY *A. P. Pajett*
 LETTERED BY *A. Pajett*
 CHECKED BY

NOTICE
 THIS IS A REAL PROPERTY PLAT AS PROVIDED
 FOR UNDER ARTICLE 76(d) OF THE CITY CHARTER
 IT IS COMPILED FROM TITLE AND OTHER
 SOURCES AND IS NOT AN AUTHENTIC SURVEY.

CITY OF BALTIMORE
 DEPARTMENT OF PUBLIC WORKS
 PROPERTY LOCATION DIVISION
 WARD **13** SECTION **5**
 BLOCK **3499**
 SCALE 1" = 500' DATE AUG. 2, 1971

REVISIONS

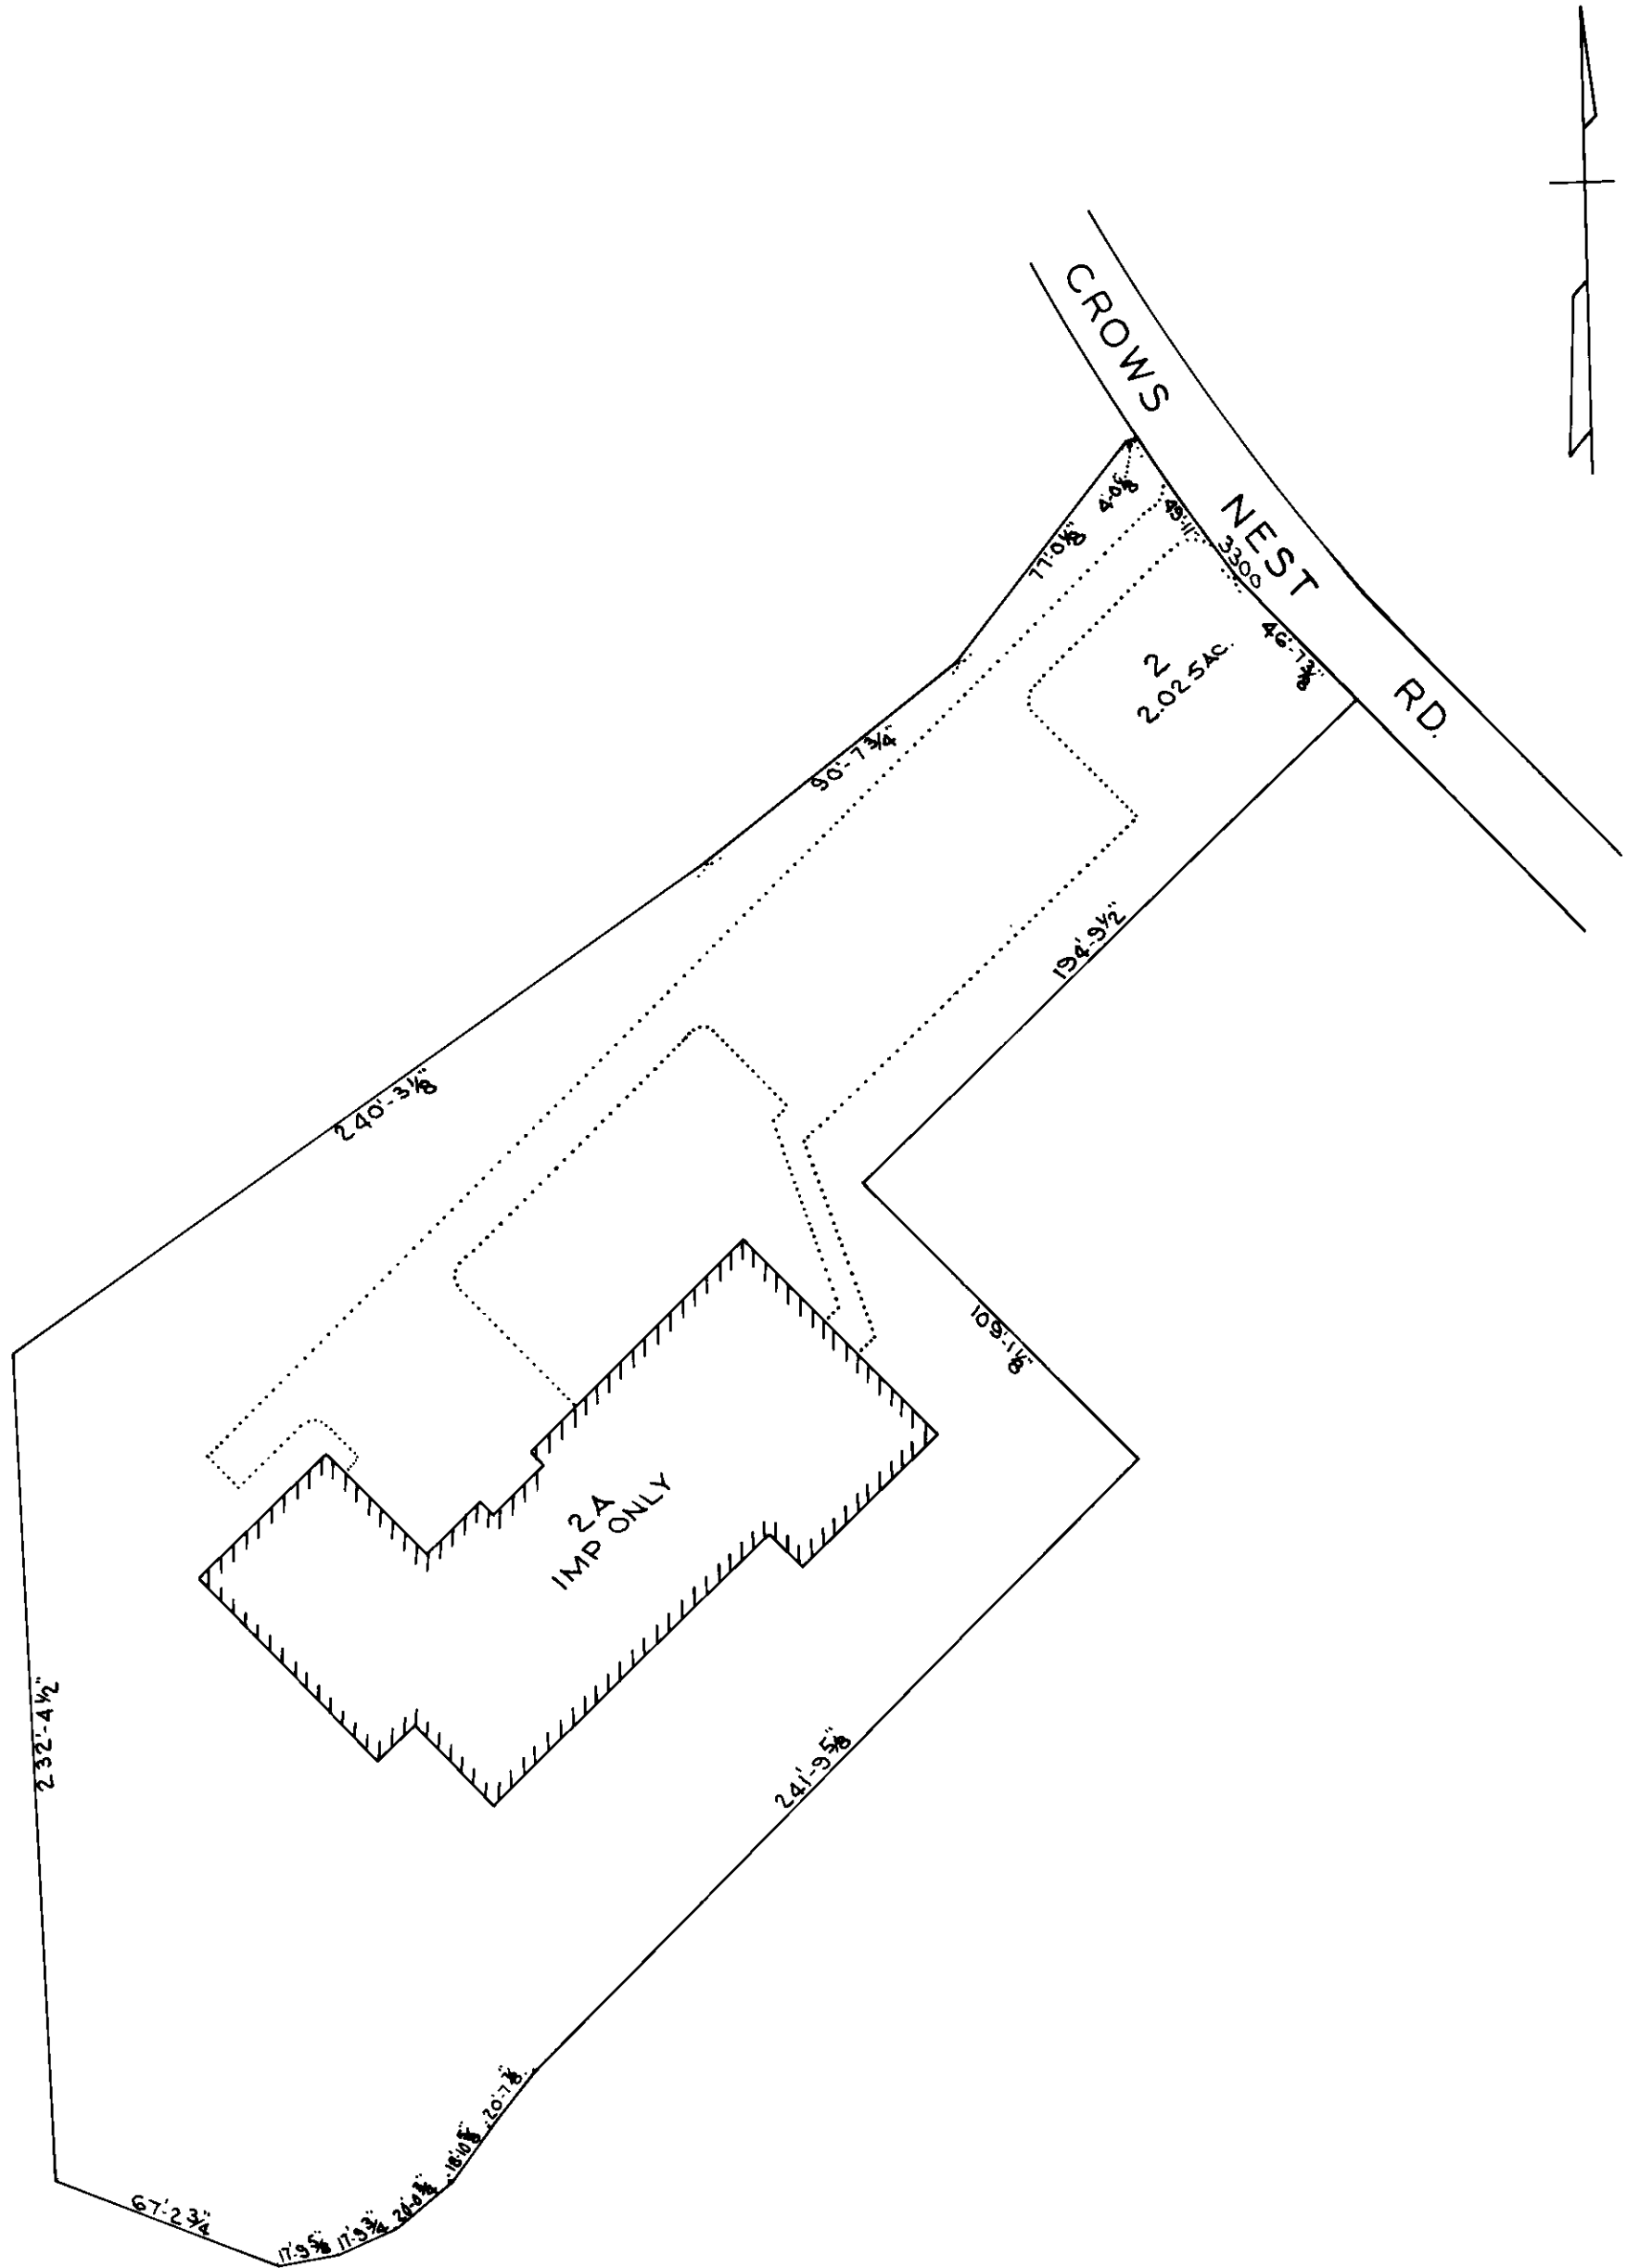

SHEETS IN SET-3
SHEET-3

CITY OF BALTIMORE
DEPARTMENT OF PUBLIC WORKS

PROPERTY LOCATION DIVISION

WARD **13** SECTION **5**

BLOCK **3499**

SCALE: 1" = 50' DATE: JULY 1984

NOTICE

THIS IS A REAL PROPERTY PLAT AS PROVIDED
FOR UNDER ARTICLE 76(d) OF THE CITY CHARTER
IT IS COMPILED FROM TITLE AND OTHER
SOURCES AND IS NOT AN AUTHENTIC SURVEY.

TRACED BY: D. G.

LETTERED BY: D. G.

CHECKED BY: