


W. 36TH. ST.


ST.

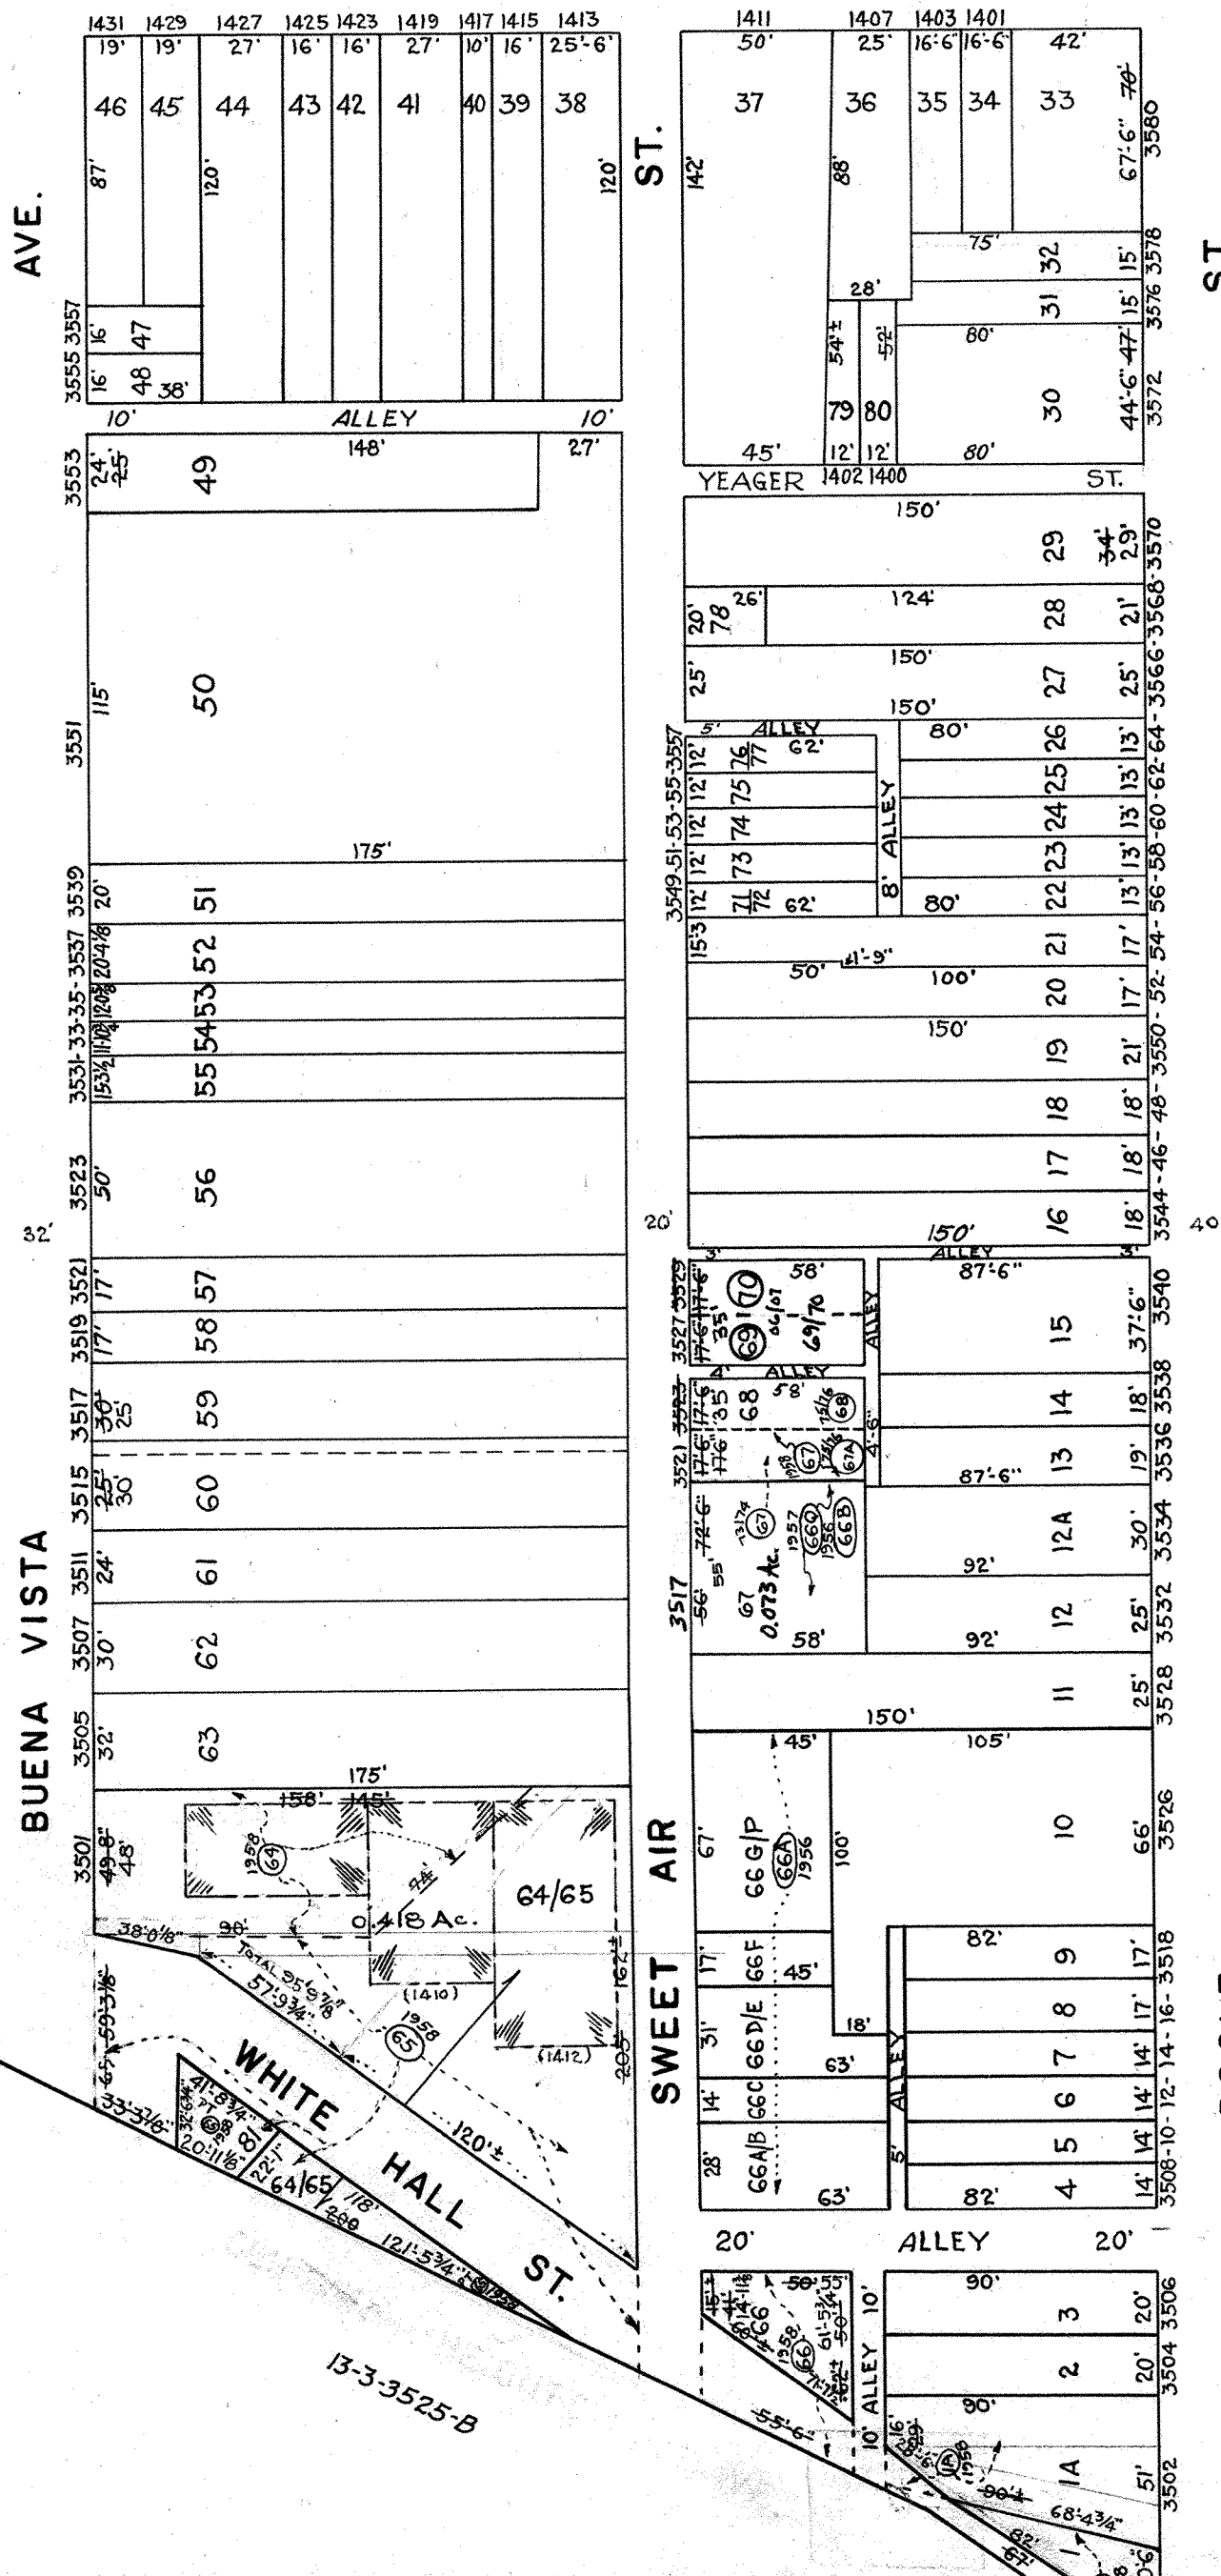

REVISIONS

LOT 66 A DIV. PER. DEEDS C.S.H. 7330
 LOT 67 PER. O.O. & D. OF A. C.S.H. 7692
 LOTS 29,30,33,49,79,80 PER. P.L.D. & DEEDS C.S.H. 7914-A.
 LOTS 26,27,64,65,81 PER. P.L.D. DEEDS, & SURVEY C.S.H. 7898
 LOTS 64 & 65 CONSD. PER. APP. C.S.H. 7966
 LOT 60 DIM. CORR. PER. DEED. C.S.H. 9251
 LOT 67 & 67A PER. DEED. C.S.H. 924
 LOT 68 PER. O.O. C.S.H. 76-074
 LOTS 59 & 60 DIM. CORR. PER. DEED. C.S.H. 86-437
 LOTS 69 & 70 CONSD. PER. O.O. C.S.H. 07-265
 LOT 67 ADD. ASSIGNED PER. B.A.; C.S.H. 18728

13-3-3524

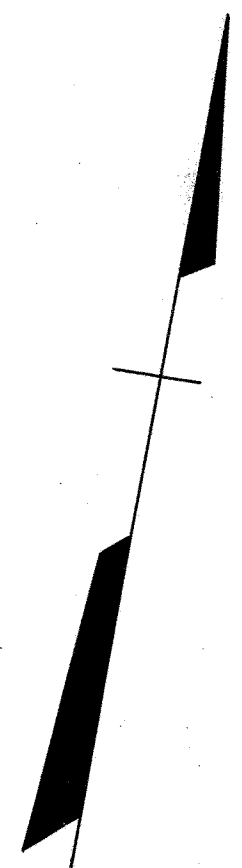

NOTICE
 THIS IS A REAL PROPERTY PLAT AS PROVIDED FOR UNDER ARTICLE 76(2) OF THE CITY CHARTER. IT IS COMPILED FROM TITLE AND OTHER SOURCES AND IS NOT AN AUTHENTIC SURVEY.

TRACED BY *S. L. Power*
 LETTERED BY *S. L. Power*
 CHECKED BY _____

CITY OF BALTIMORE
 DEPARTMENT OF PUBLIC WORKS
 BUREAU OF SURVEYS
 PROPERTY LOCATION DIVISION
 WARD 13 SECTION 3
 BLOCK 3523
 SCALE 1" = 60' DATE MAY 1958